



THIS DRAWING TOGETHER WITH THE DESIGN IS COPYRIGHT OF THE ARCHITECT. FIGURED DIMENSIONS SHOULD BE FOLLOWED AND SCALED DIMENSIONS SHOULD BE CHECKED WITH THE ARCHITECT. ANY DISCREPANCY MUST BE REPORTED TO THE ARCHITECT IMMEDIATELY AND PRIOR TO PROCEEDING.

- REVISIONS
- REV A: 01.02.22: Dims added for planning acknowledgment.
  - REV B: 18.03.22: Planning Amendments.
  - REV C: 19.04.22: Planning Amendments.
  - REV D: 06.06.22: amends
  - REV E: 04.10.23 - amended detail for VoC

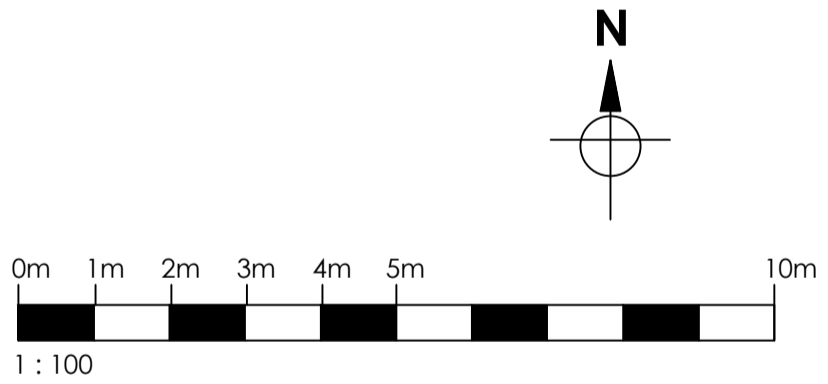

Original Drawn By: EW Date: October 2023

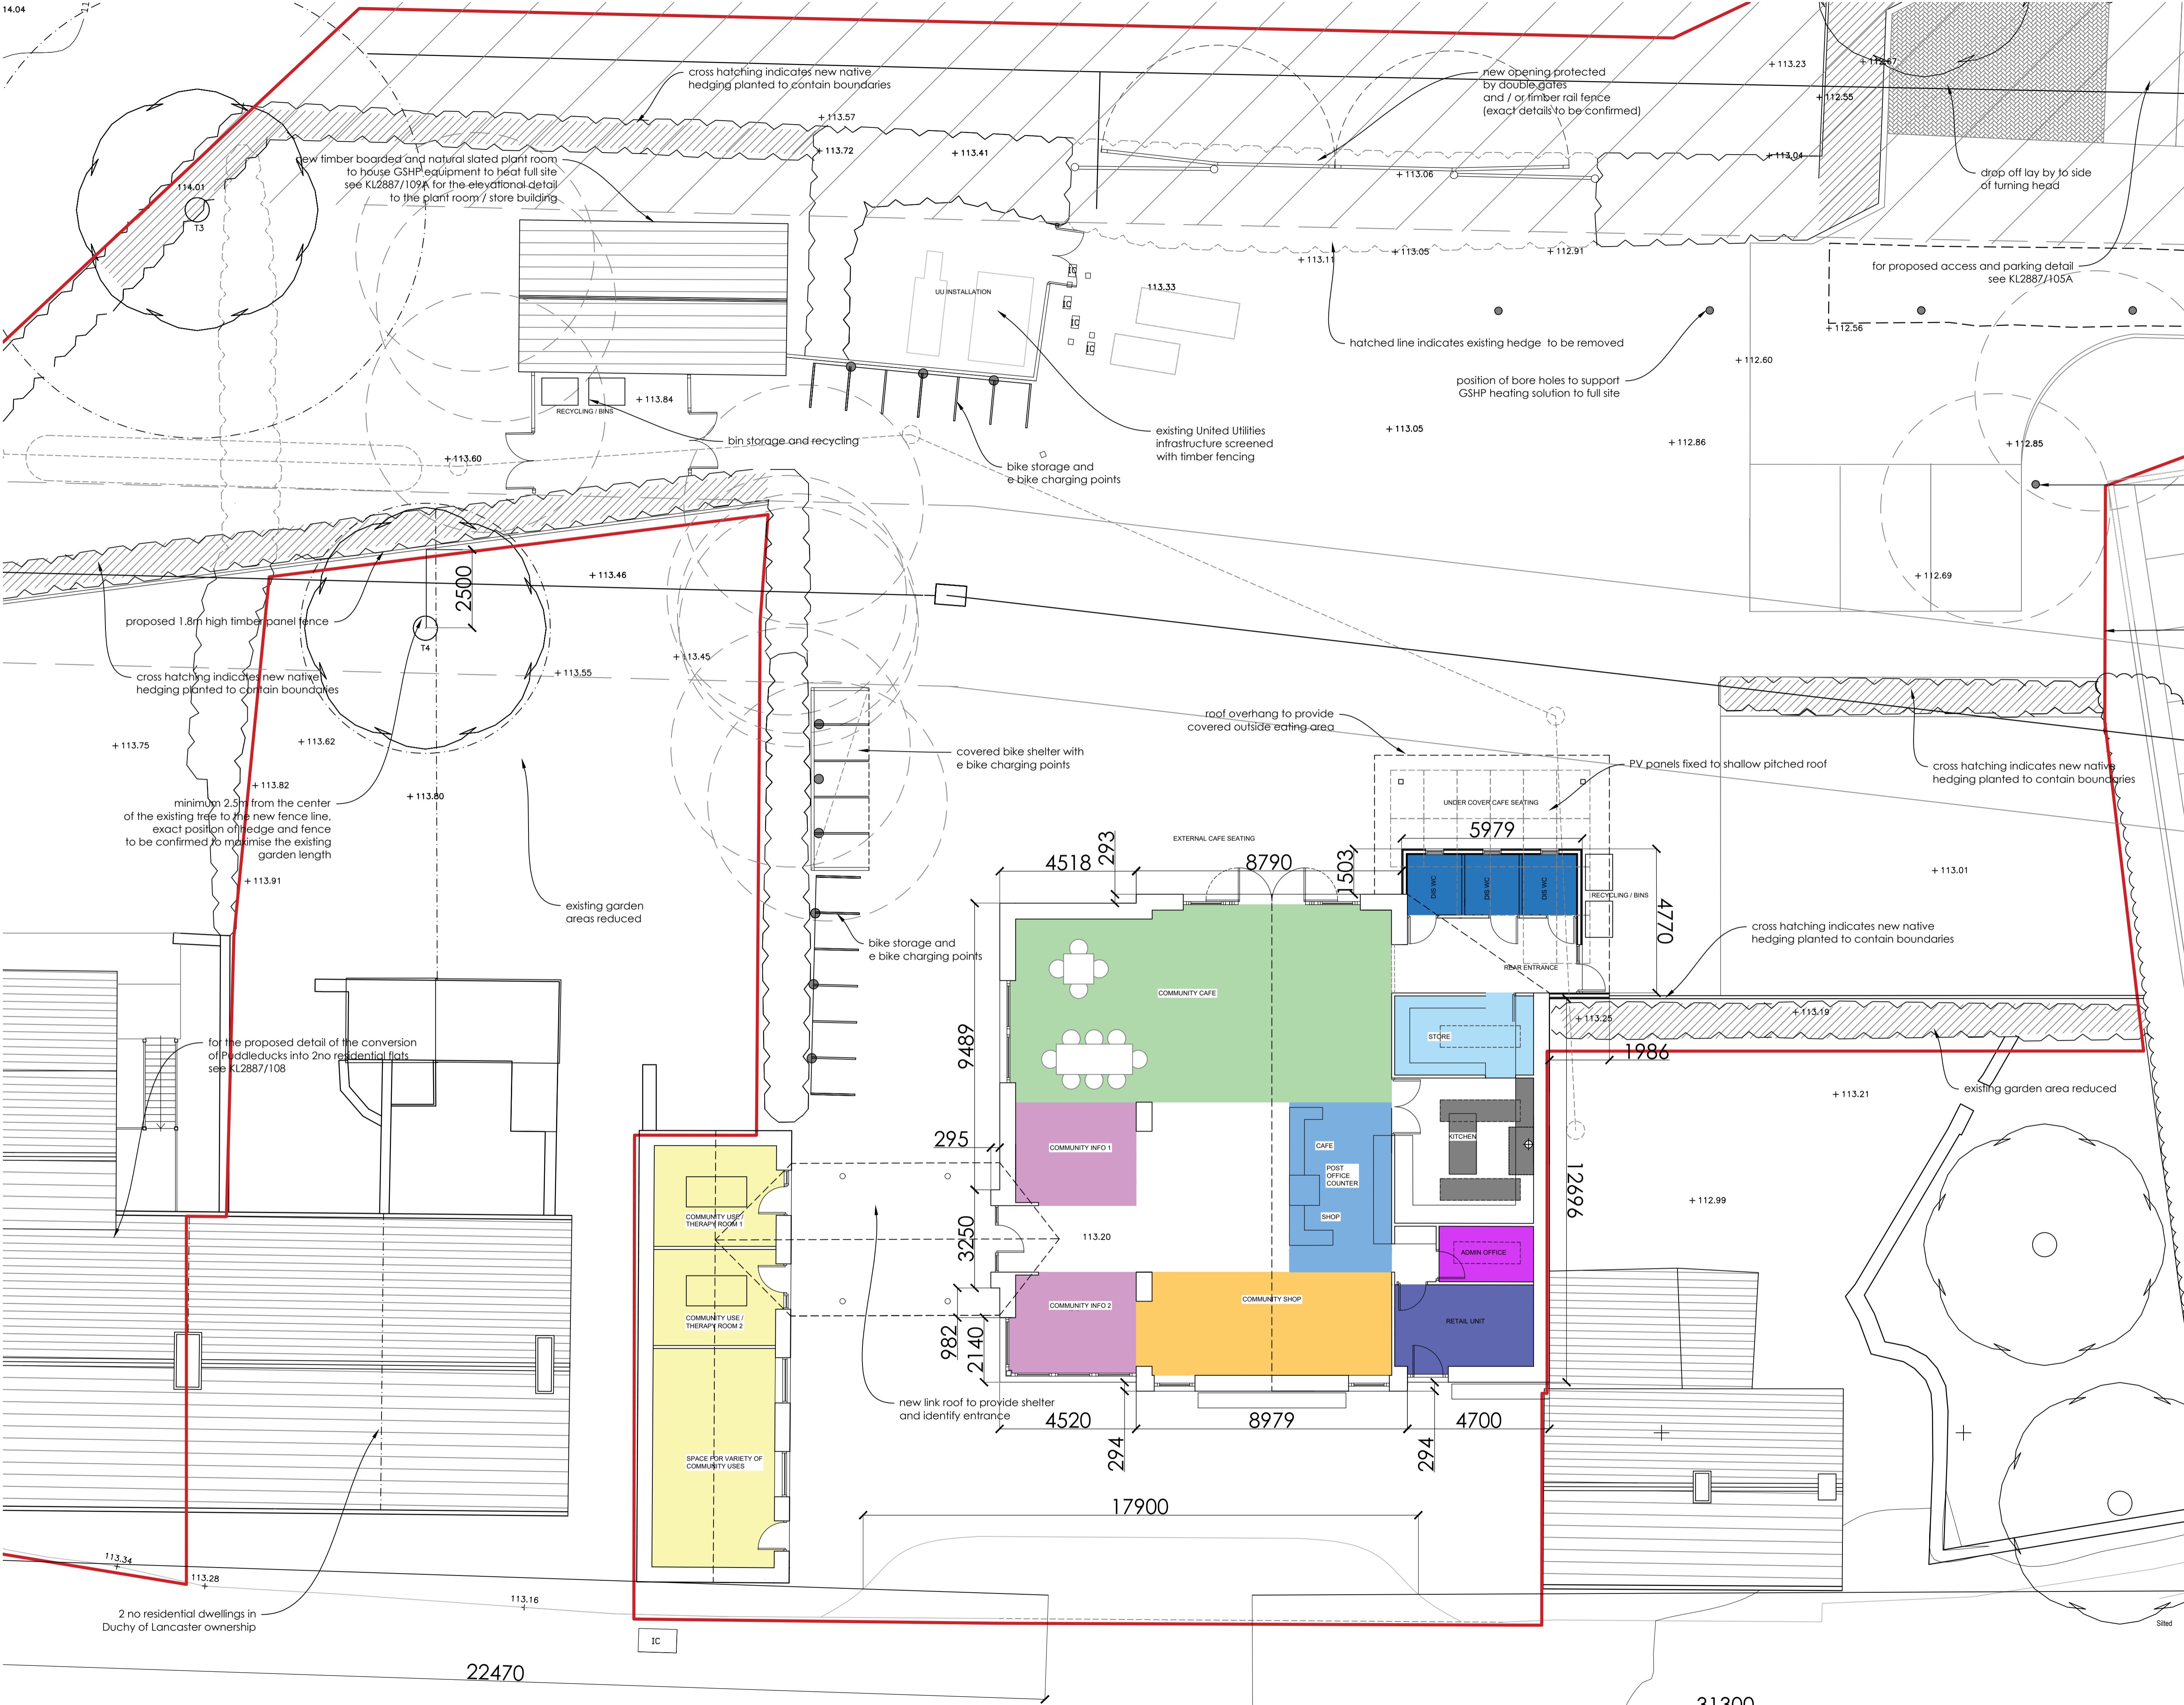

the wright design partnership  
15 main street, kirkby lonsdale, cumbria LA6 2AQ  
tel / 015242 71697 email / mail@wdparchitects.co.uk

Client	The Duchy of Lancaster		
Contract	OLD GARAGE SITE Dunsop Bridge		
Drawing title	PROPOSED PLANS		
Scale	1:100	Job No.	KL2887
		Dwg No.	106
			E