
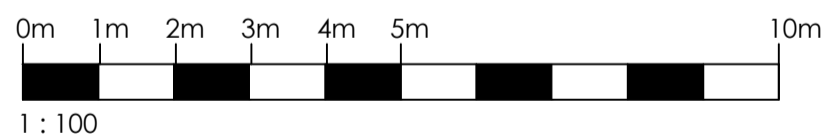
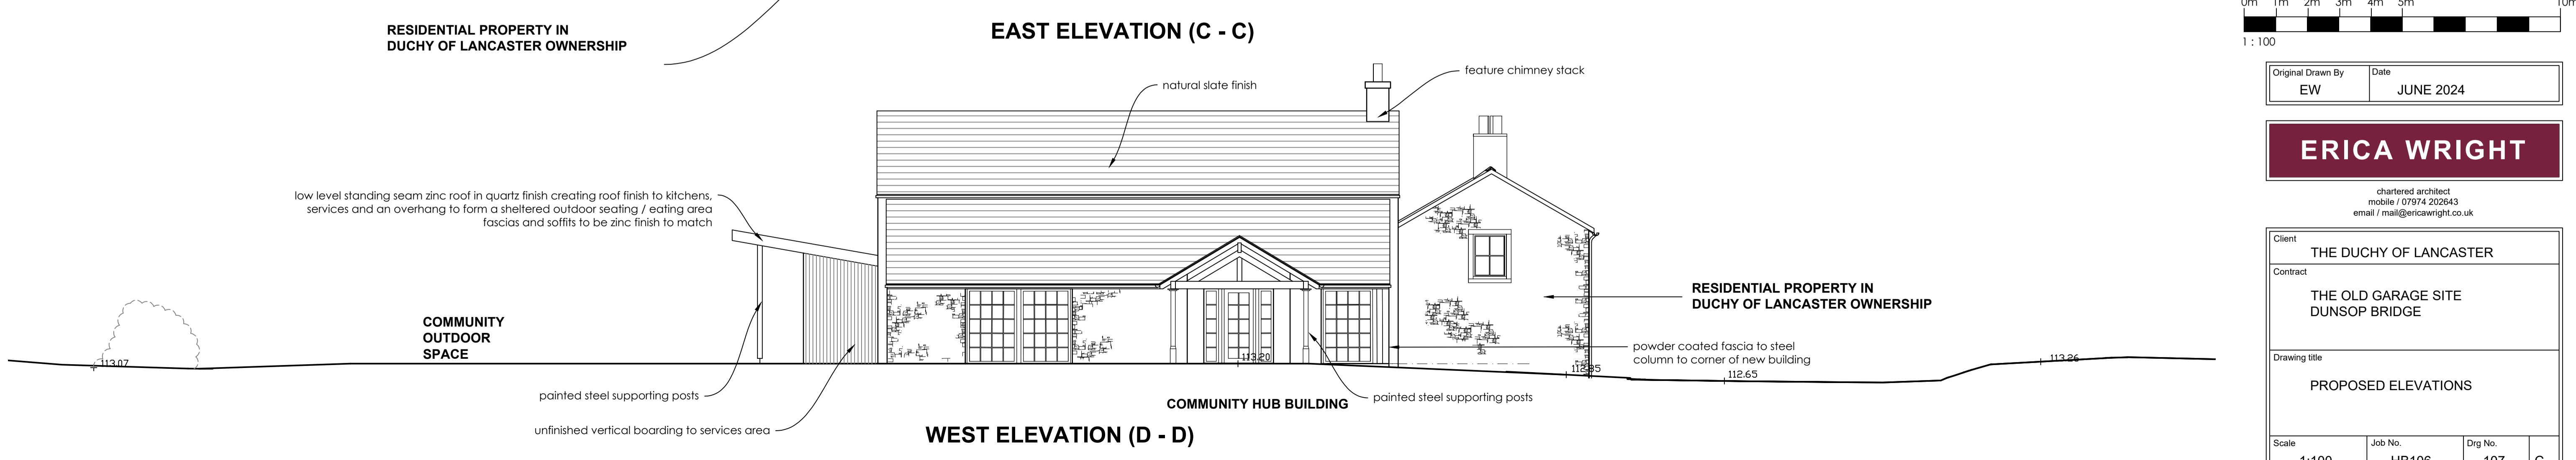
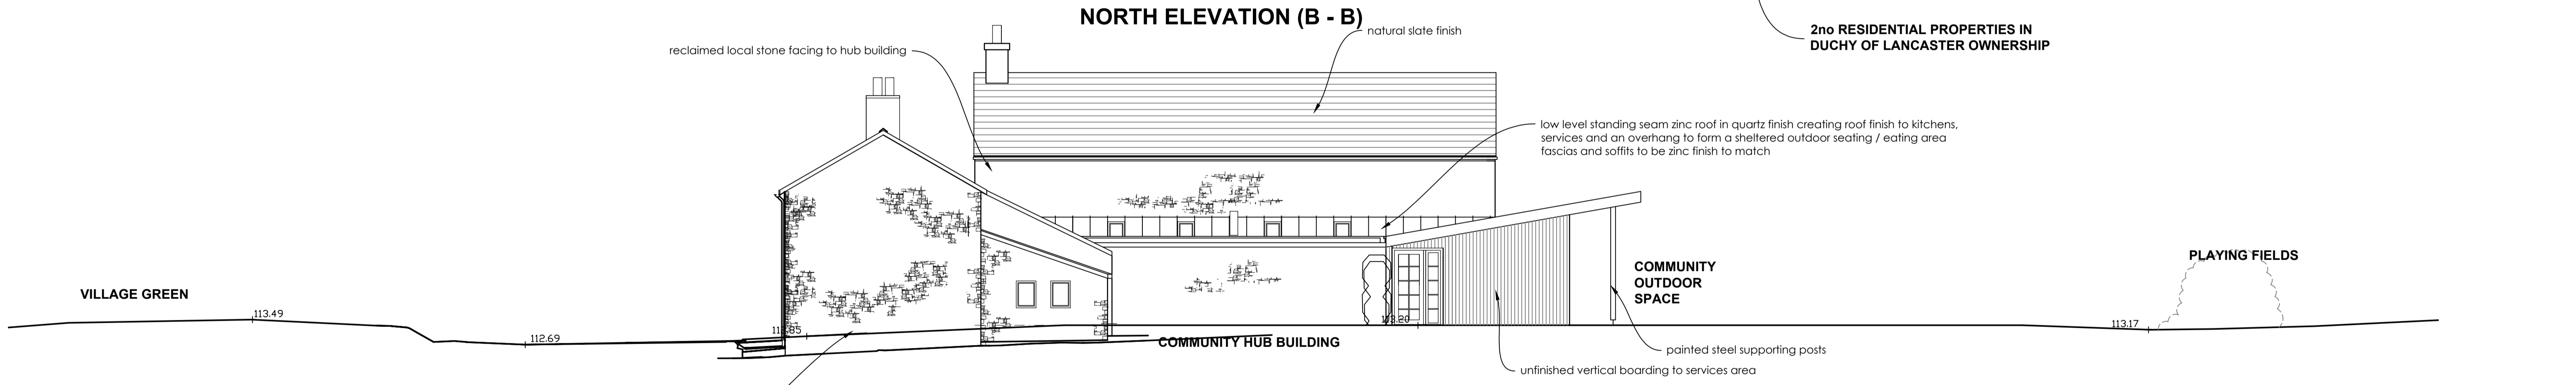
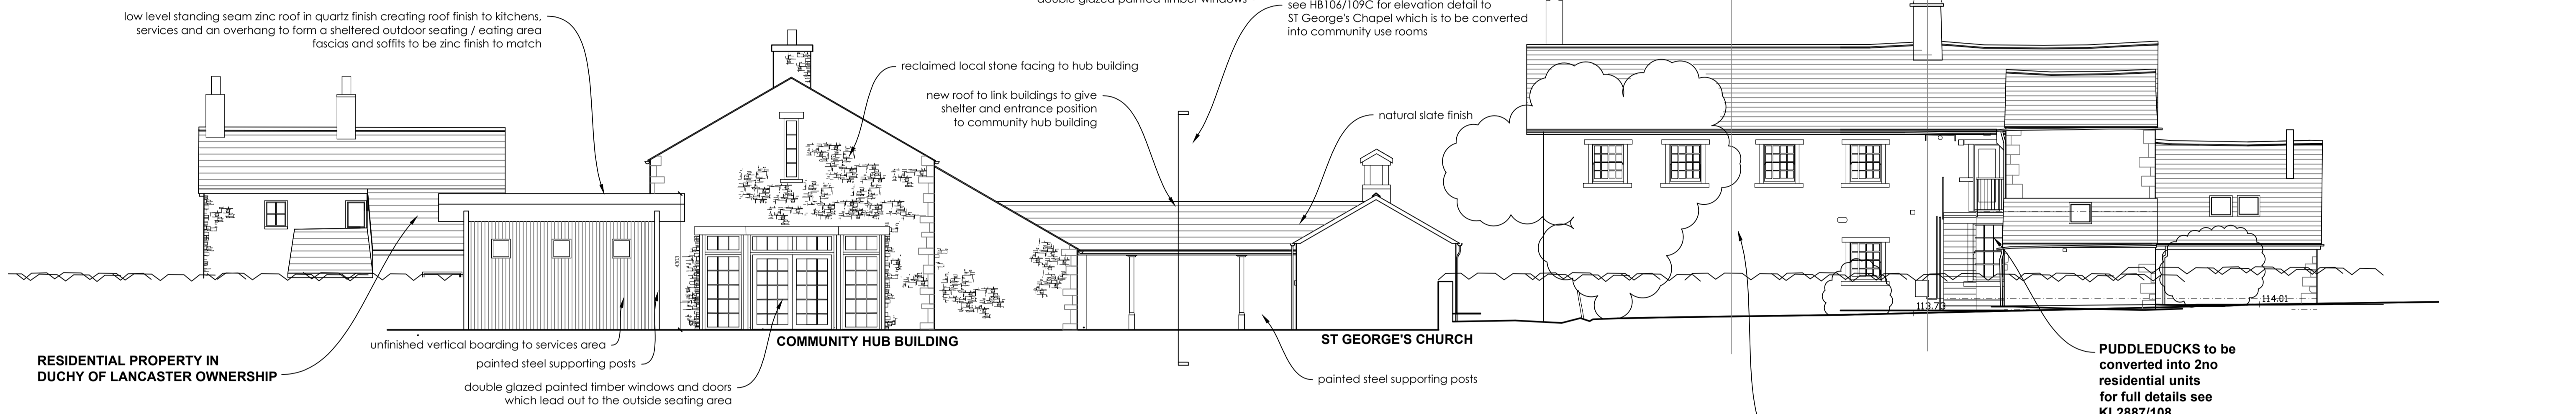


THIS DRAWING TOGETHER WITH THE DESIGN IS COPYRIGHT OF THE ARCHITECT. FIGURED DIMENSIONS SHOULD BE FOLLOWED AND SCALED DIMENSIONS SHOULD BE CHECKED WITH THE ARCHITECT. ANY DISCREPANCY MUST BE REPORTED TO THE ARCHITECT IMMEDIATELY AND PRIOR TO PROCEEDING.

REVISIONS

REV A: 01.02.22: Dims added for planning acknowledgment.
 REV B: 29.09.23 - amended detail
 REV C: 26.06.24: ENWL sub station added, site layout, plant room and bin storage arrangements amended accordingly

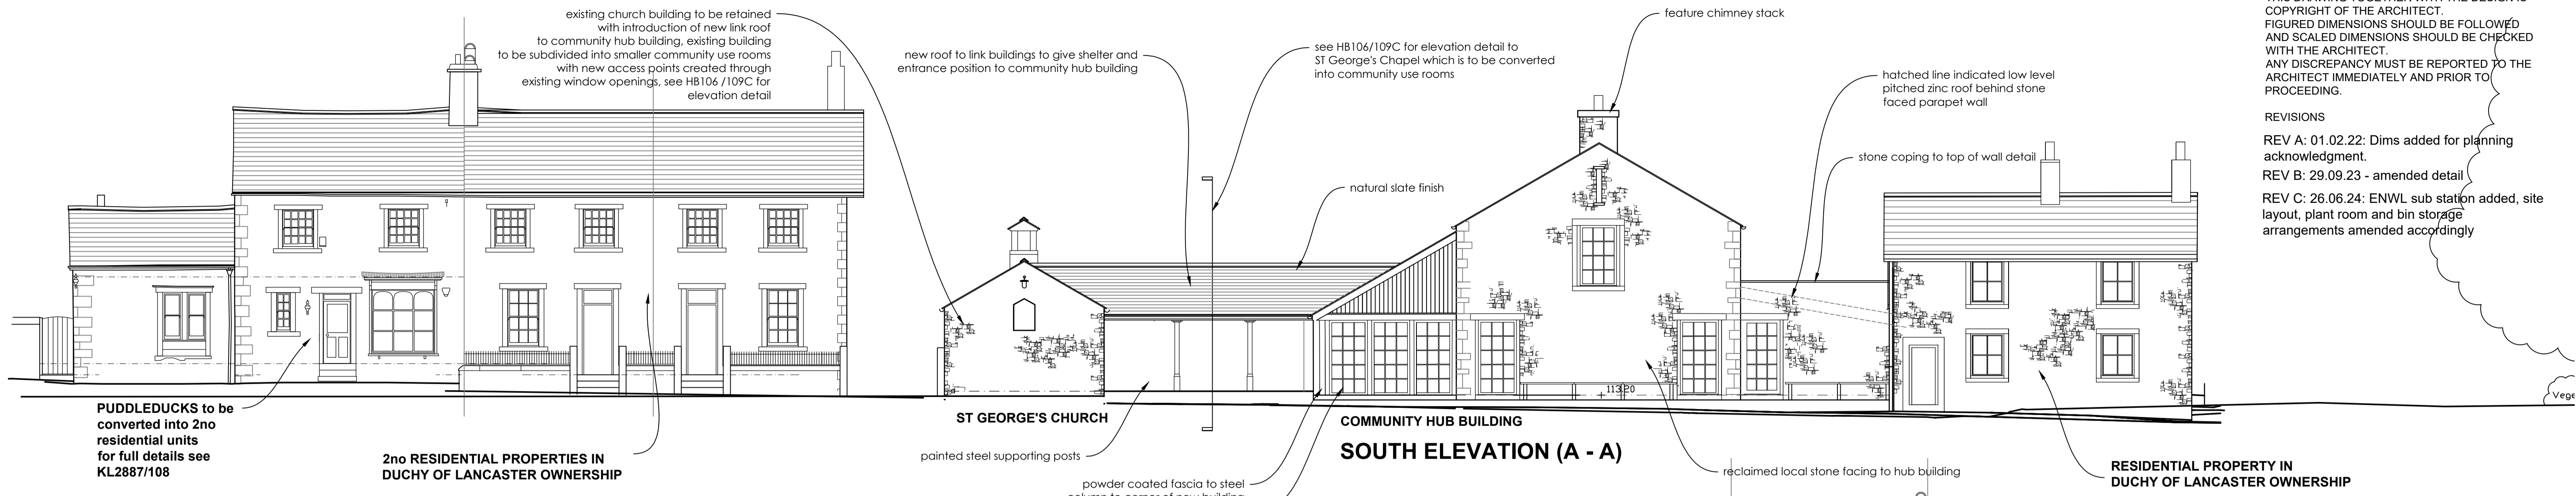

Original Drawn By	Date
EW	JUNE 2024

ERICA WRIGHT

chartered architect
 mobile / 07974 202643
 email / mail@ericawright.co.uk

Client	THE DUCHY OF LANCASTER
Contract	THE OLD GARAGE SITE DUNSOP BRIDGE

Drawing title	PROPOSED ELEVATIONS
---------------	---------------------

Scale	Job No.	Drg No.	C
1:100	HB106	107	C