


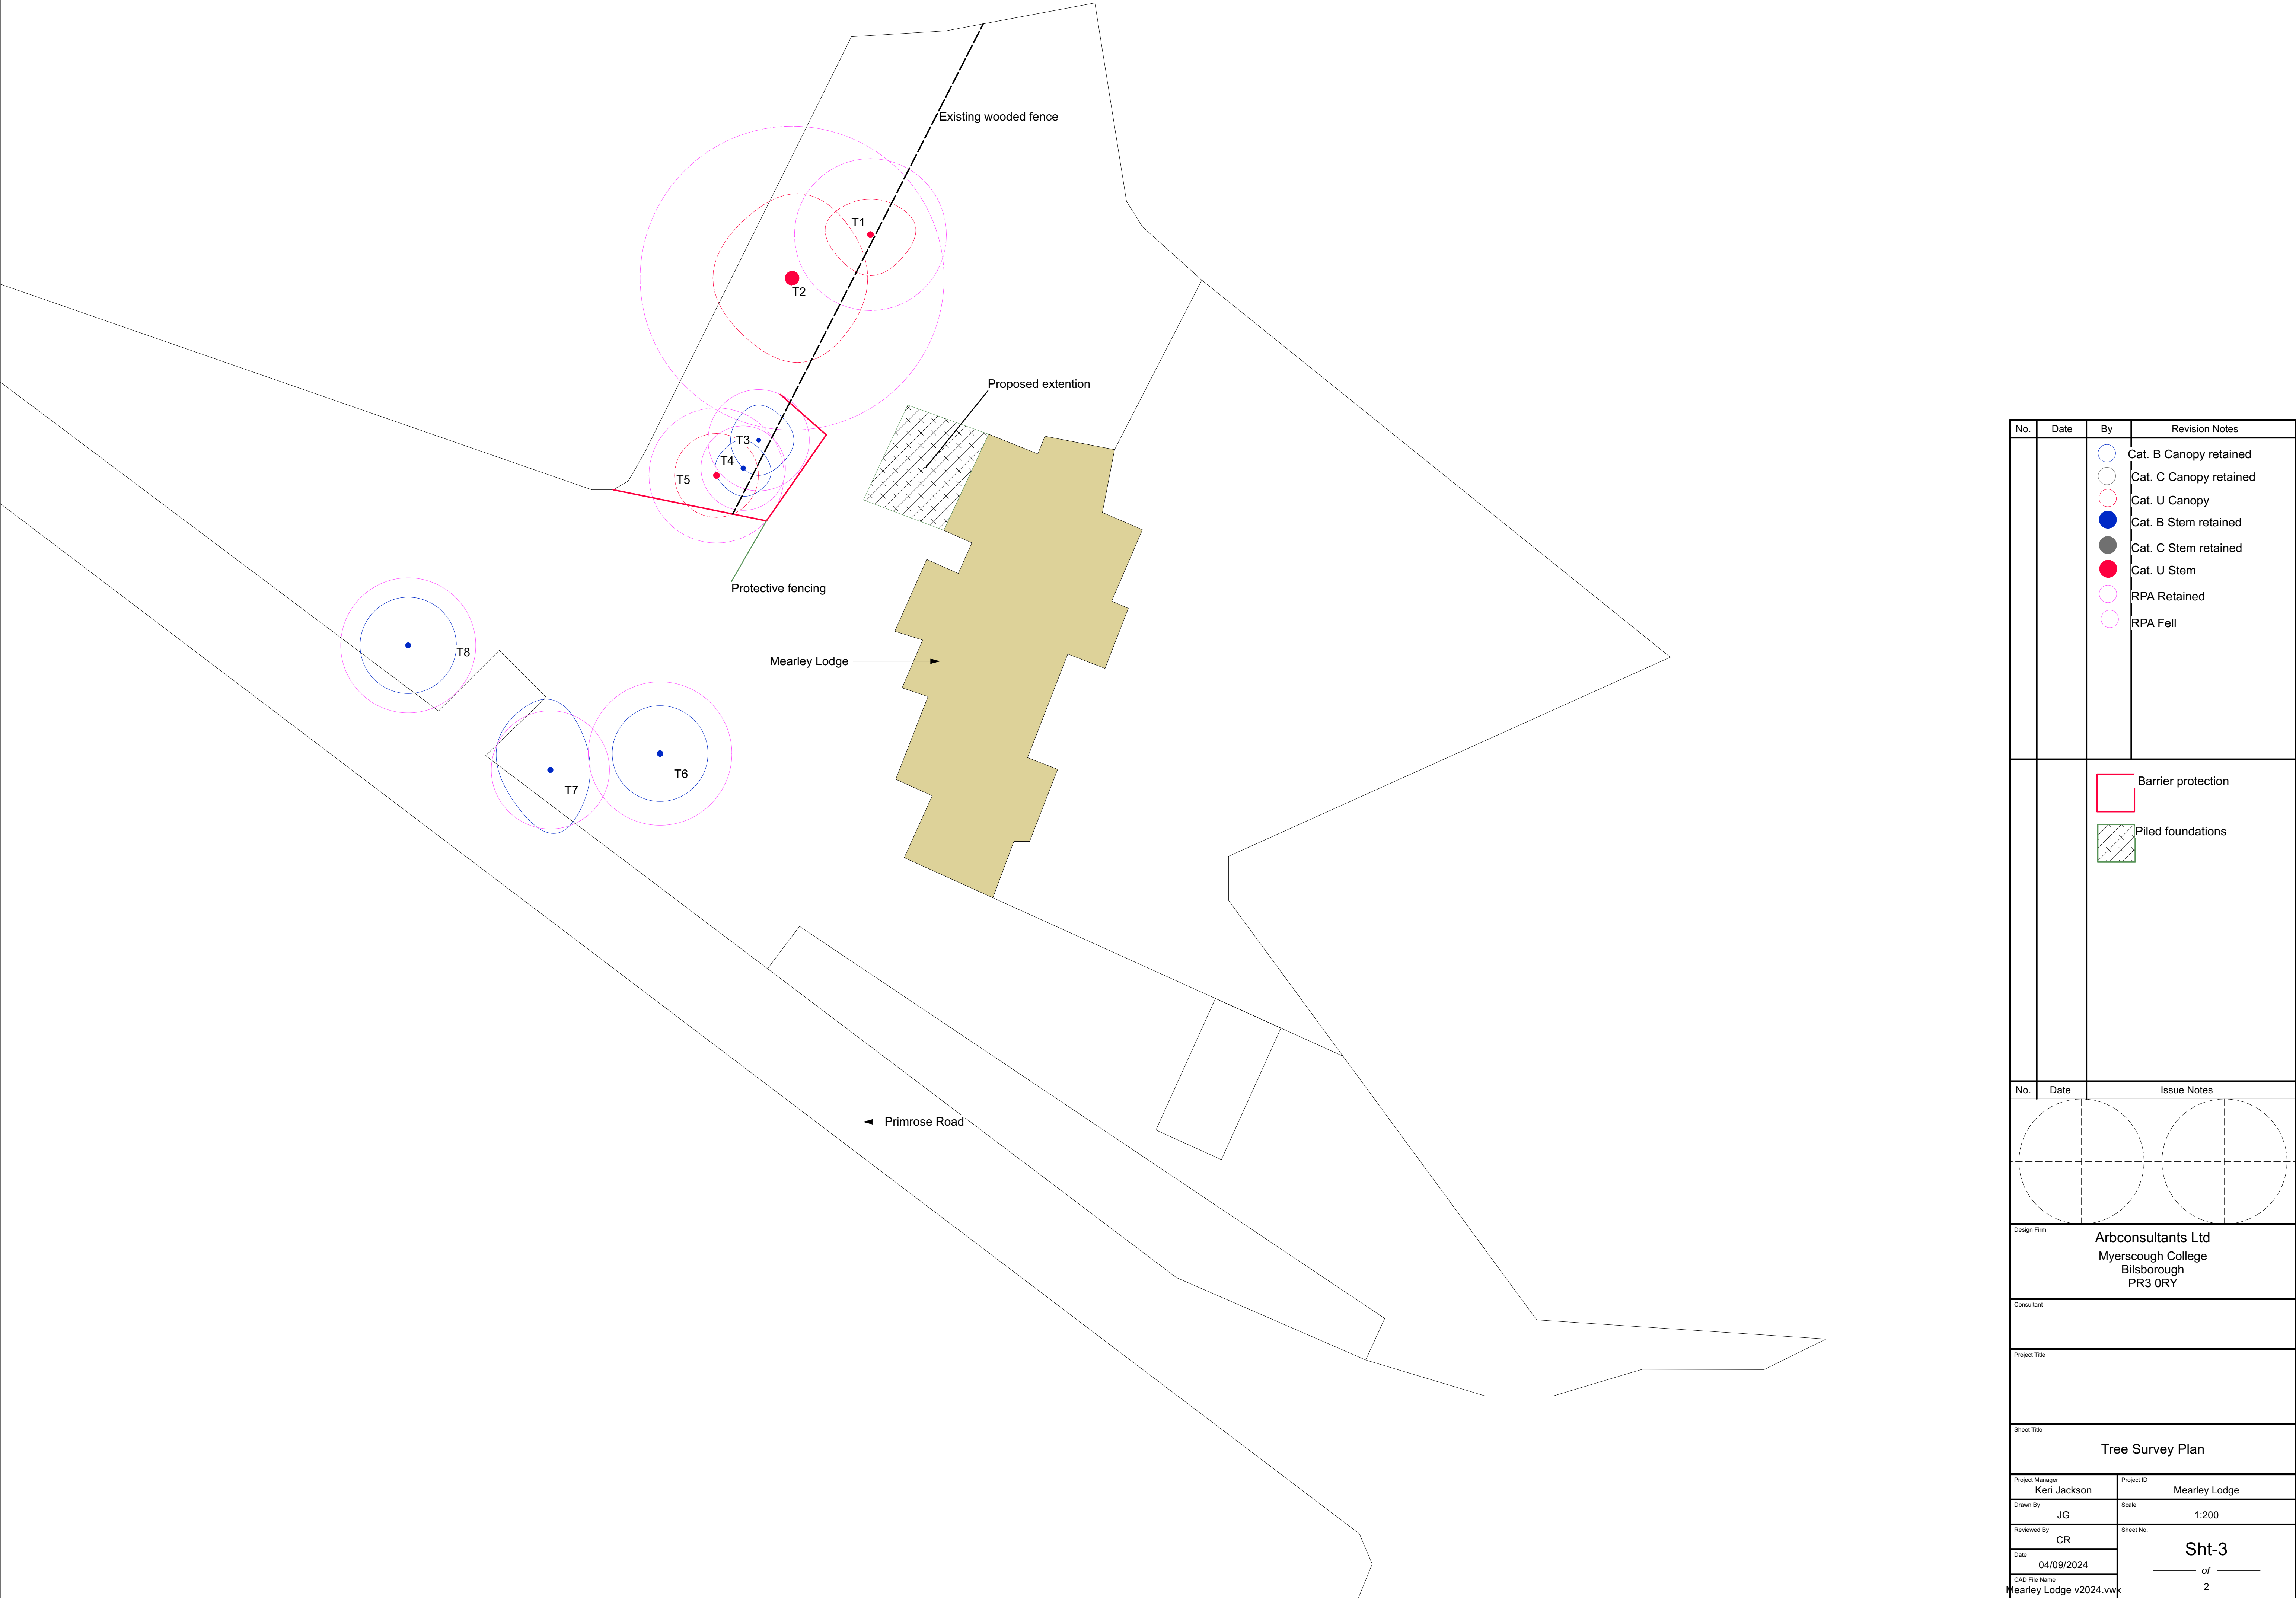

No.	Date	By	Revision Notes
		Cat. B Canopy retained Cat. C Canopy retained Cat. U Canopy Cat. B Stem retained Cat. C Stem retained Cat. U Stem RPA Retained RPA Fell	
		Barrier protection Piled foundations	
No.	Date	Issue Notes	
Design Firm		Arbconsultants Ltd Myerscough College Bilsborough PR3 0RY	
Consultant			
Project Title			
Sheet Title		Tree Survey Plan	
Project Manager		Project ID	
Keri Jackson		Mearley Lodge	
Drawn By		Scale	
JG		1:200	
Reviewed By		Sheet No.	
CR		Sht-3 — of — 2	
Date			
04/09/2024			
CAD File Name			
Mearley Lodge v2024.vwk			