

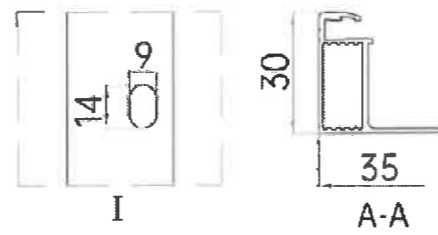


21/11/24  
3/2024/0575.

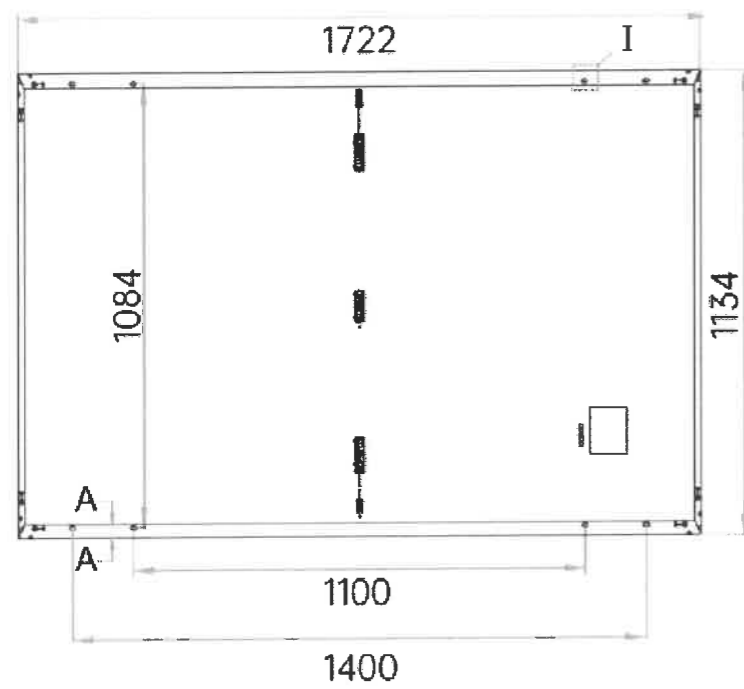

Tolerance  
L: ±2mm  
W: ±2mm  
Unit: mm

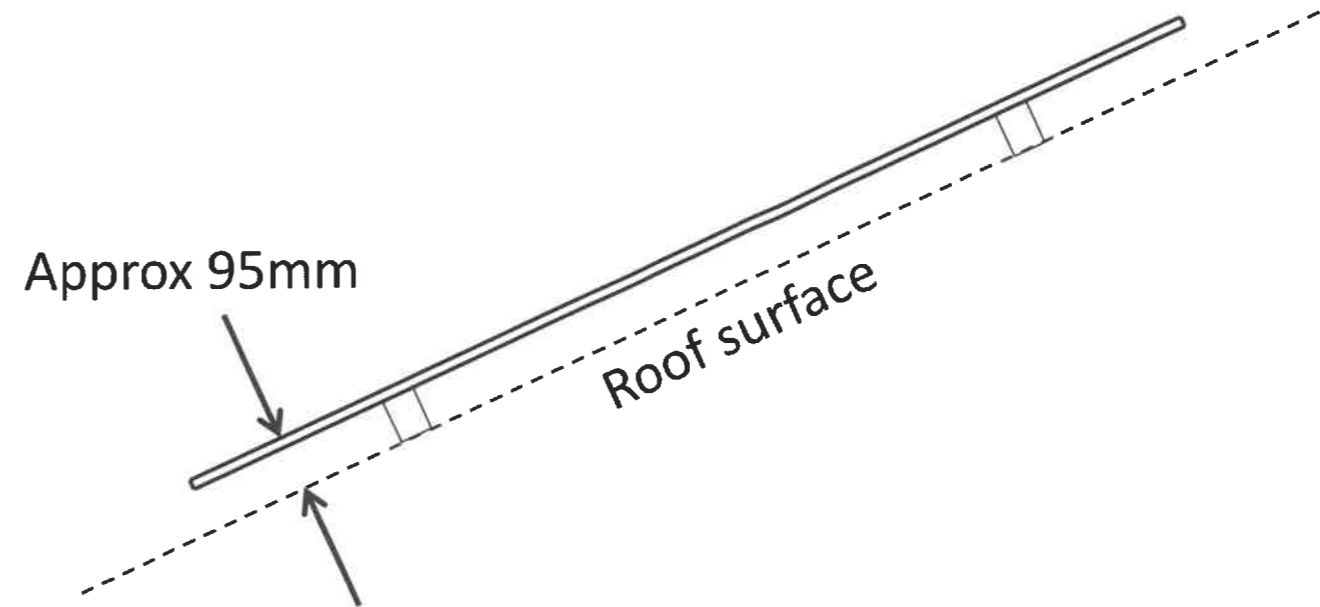

From PV module datasheet  
(not to sheet scale)

**ASK RENEWABLES LTD**

PV module layout – Sectional view on roof  
Chipping Village Hall, PR3 2QH  
17 July 2024

A4 sheet scale  
1:20