


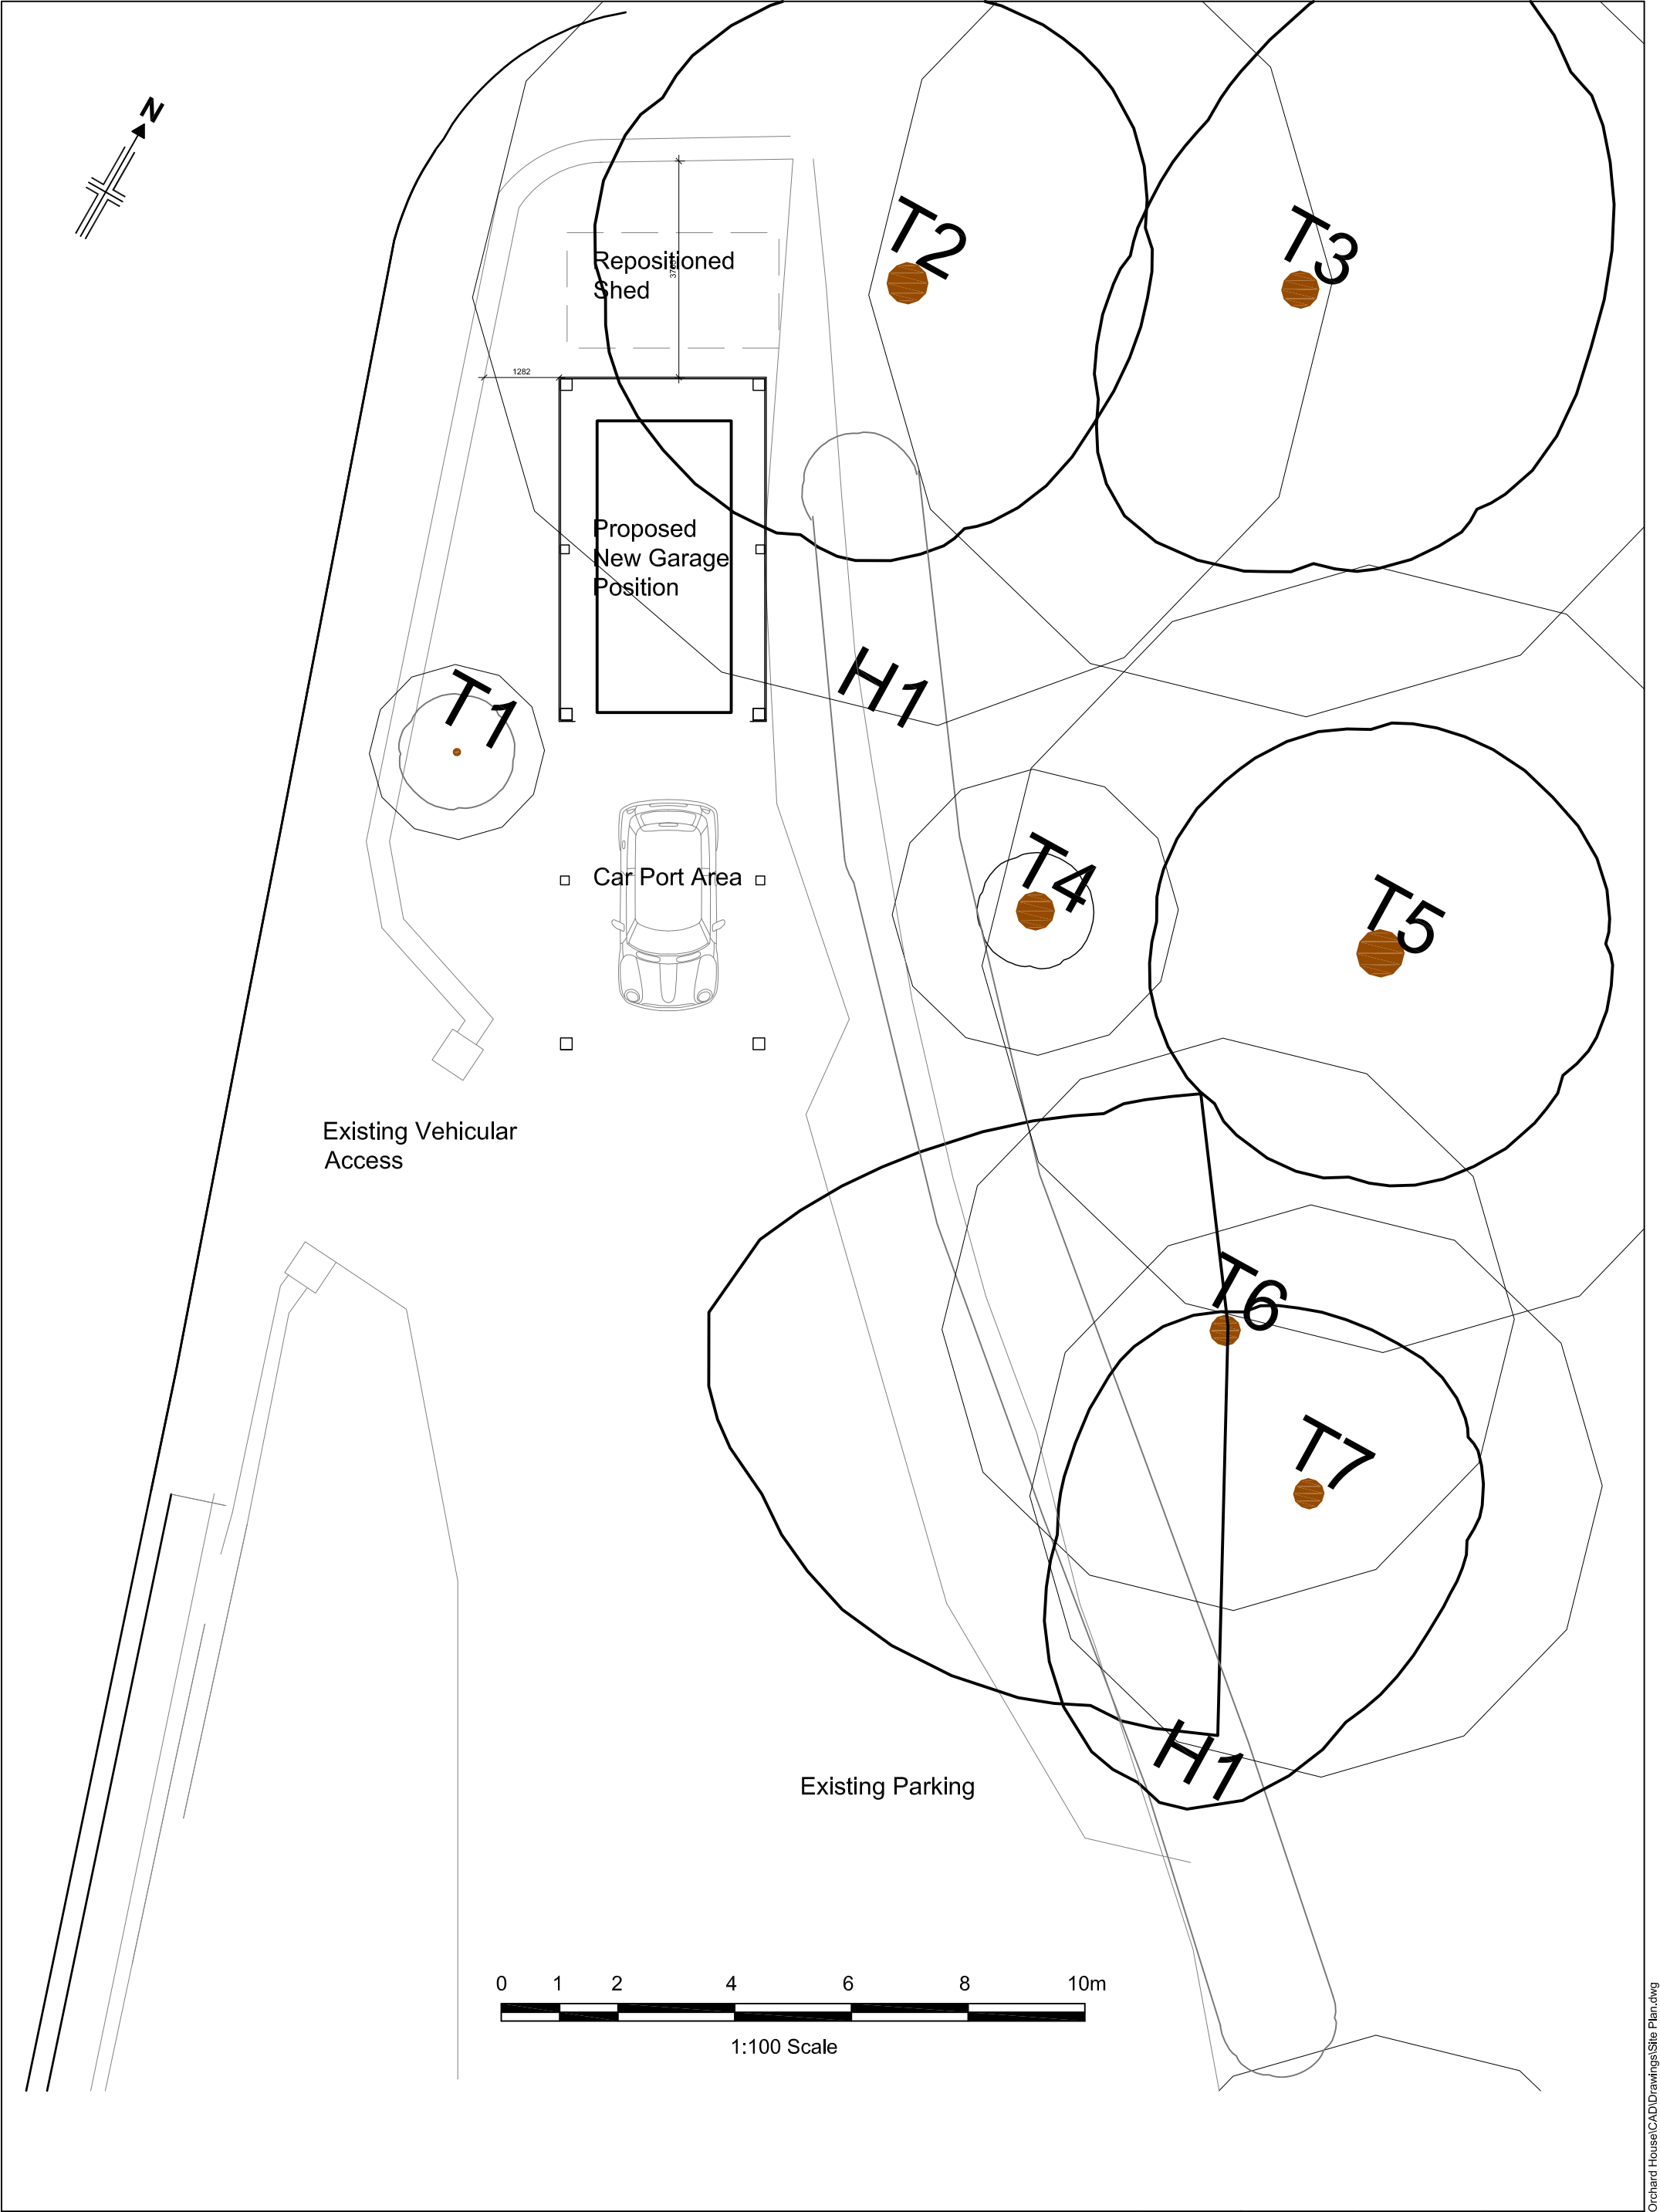

	PSA Design Ltd The Old Bank House, 6 Berry Lane Longridge, Preston, PR3 3JA Tel. 01772 786066 www.psadesign.co.uk mail@psadesign.co.uk	Client	Mr & Mrs Tabernacle	Drawn	Date	Scale	Drwg No.
		Job	Orchard House, Lower Lane, Longridge	DME	June '24	1:100	A4318-PL03
		Title	Proposed Site Layout Plan	Check	Appr.	Sheet Size A3	Rev.