

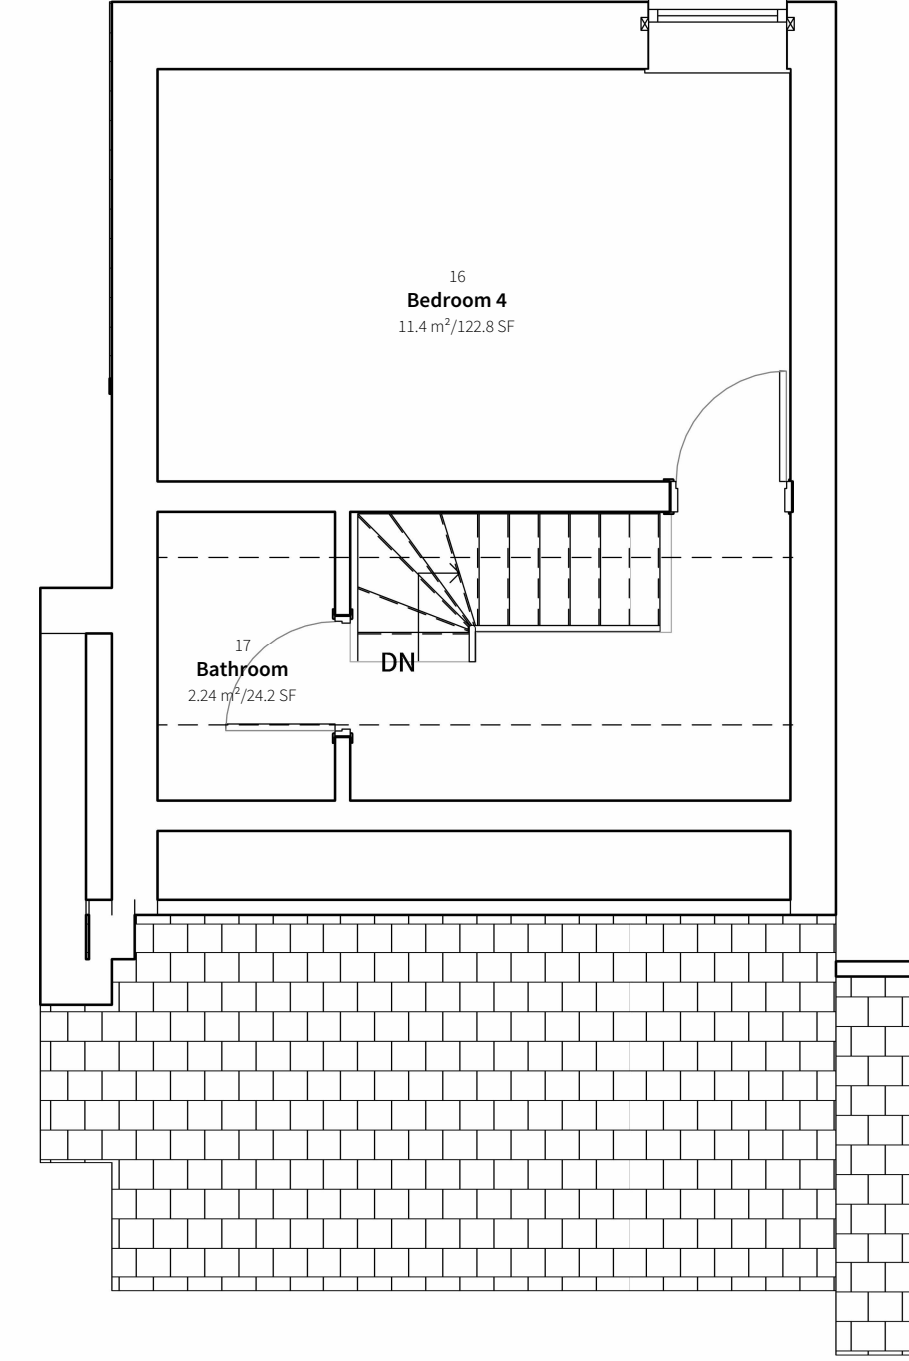
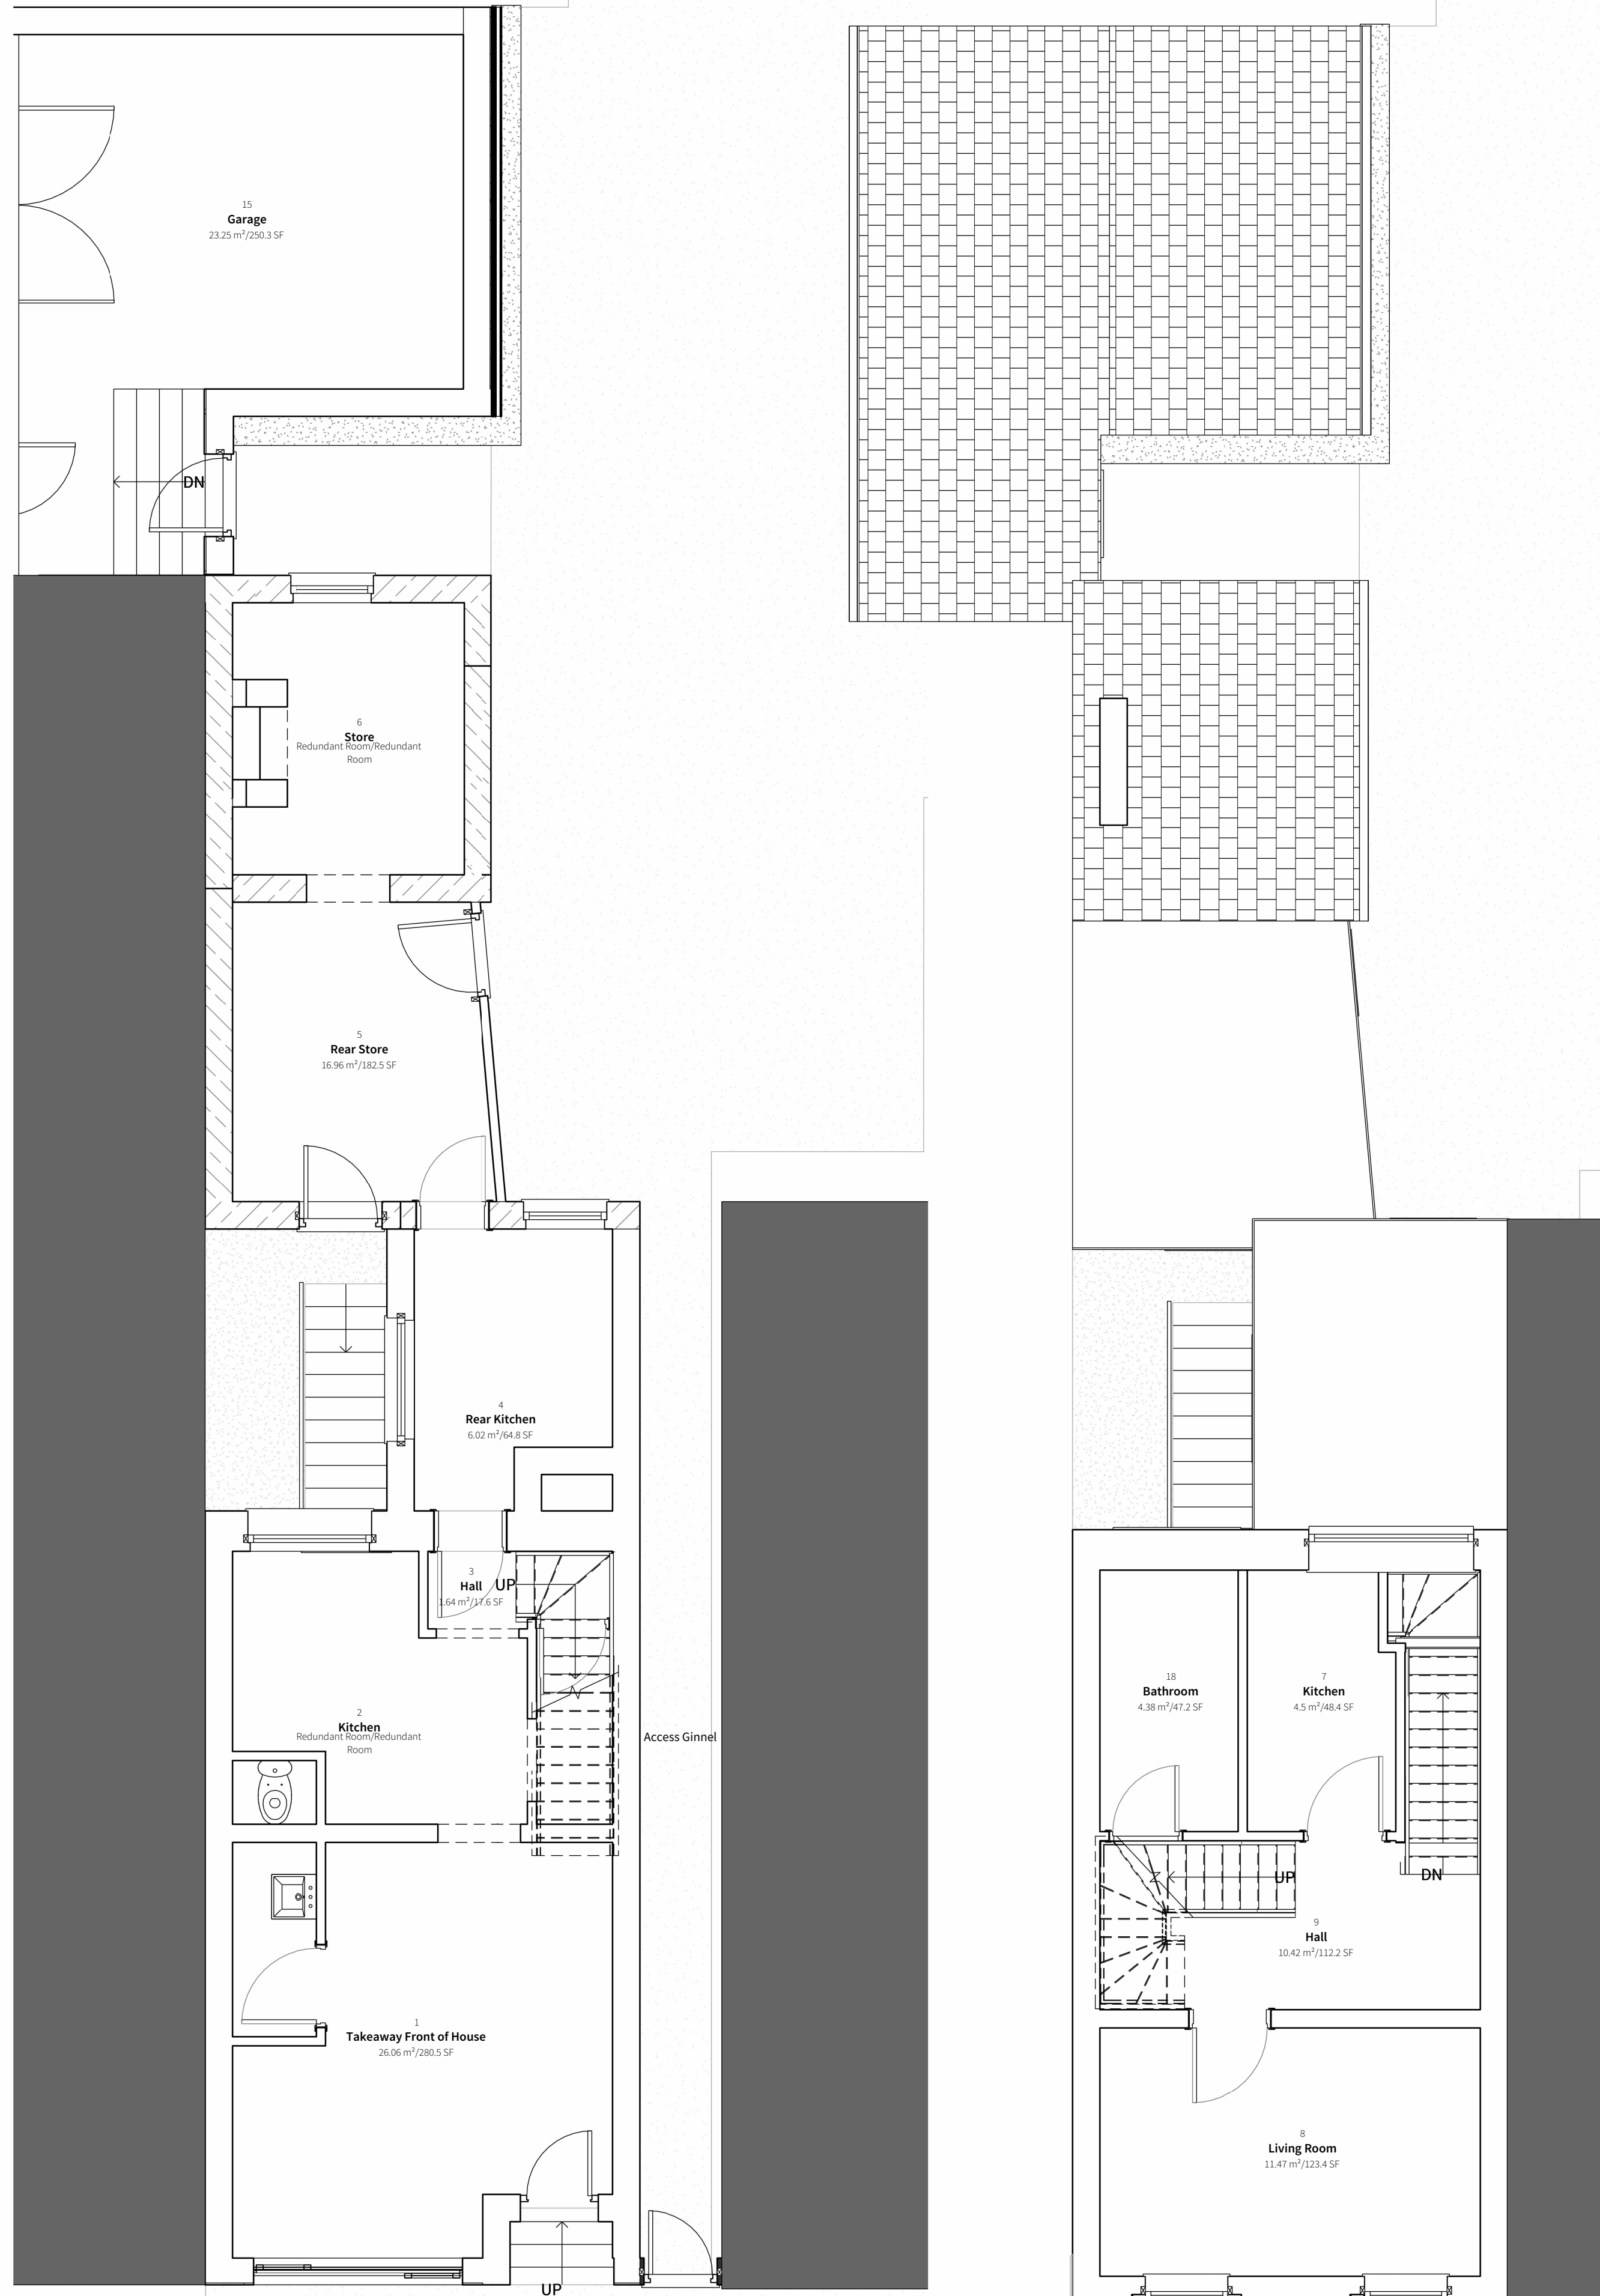


Do not scale this drawing - check all dimensions on site.

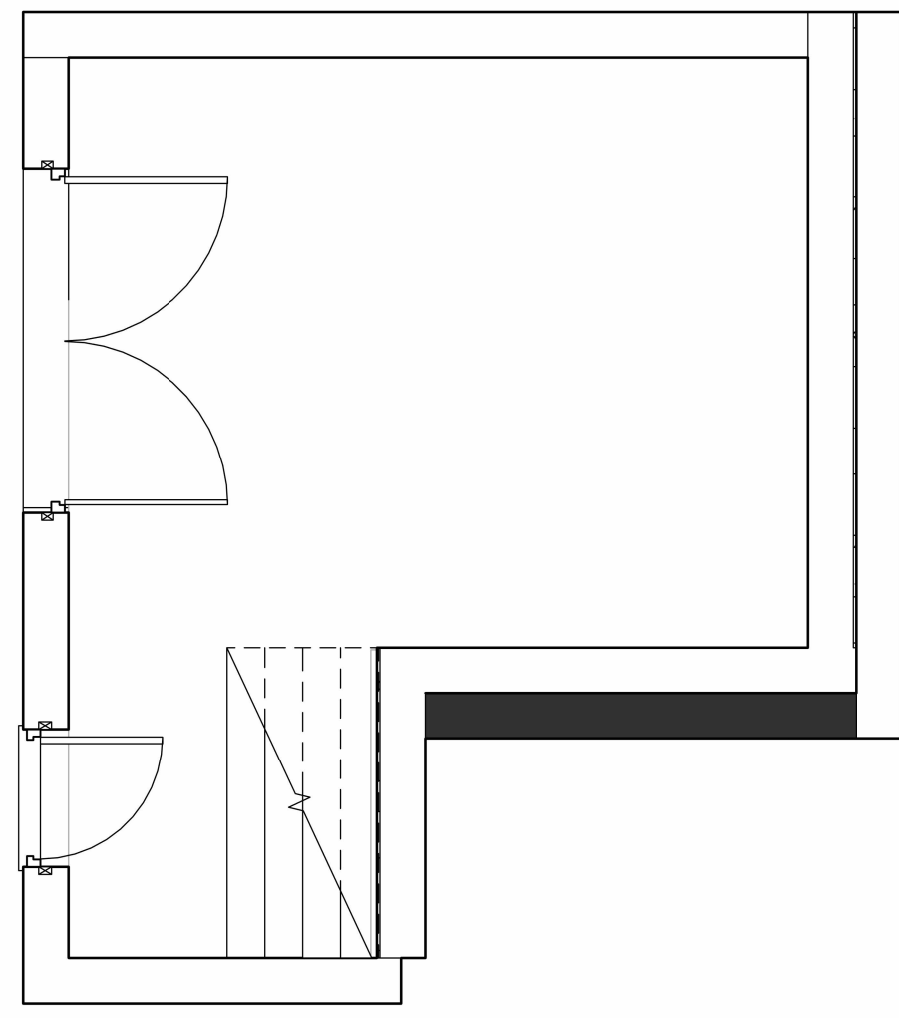


6 03-Third
1:50

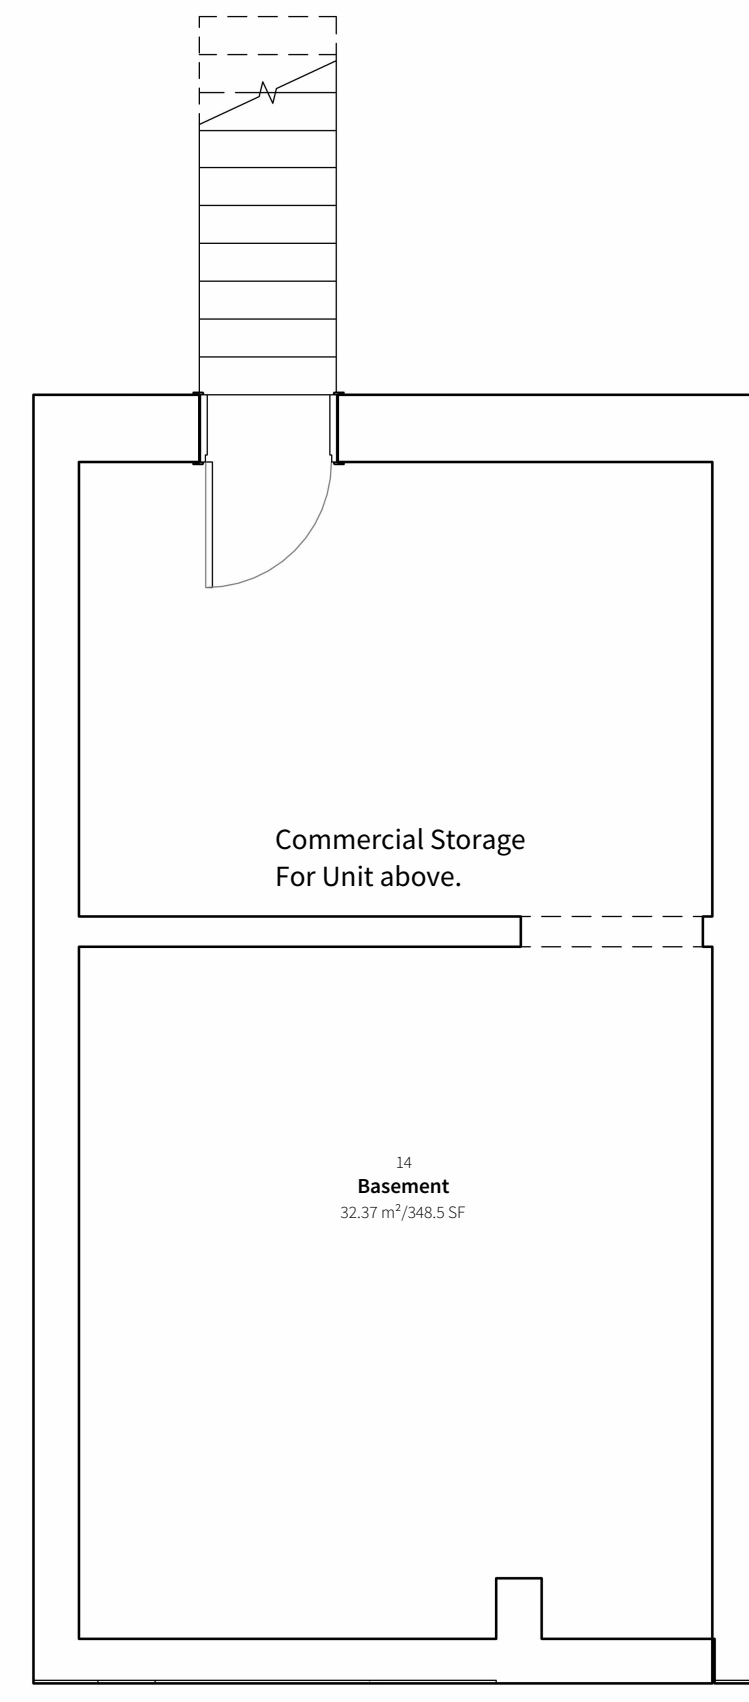

2 Working-Plan_00 Basement
1:50

1 Working-Plan_00-Ground
1:50

3 Working-Plan_01-First
1:50

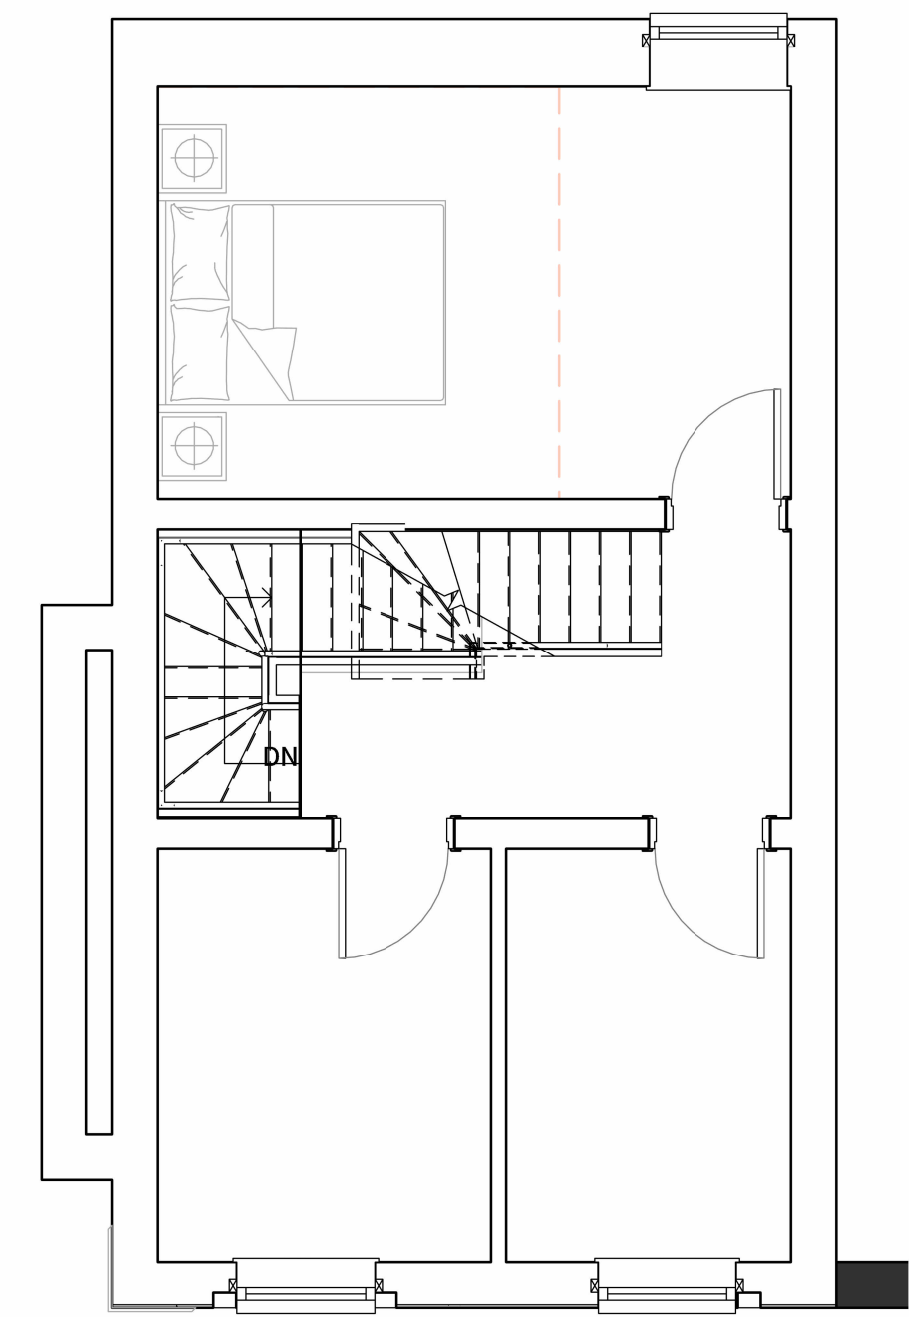

4 02-Second
1:50