




Do not scale this drawing - check all dimensions on site.

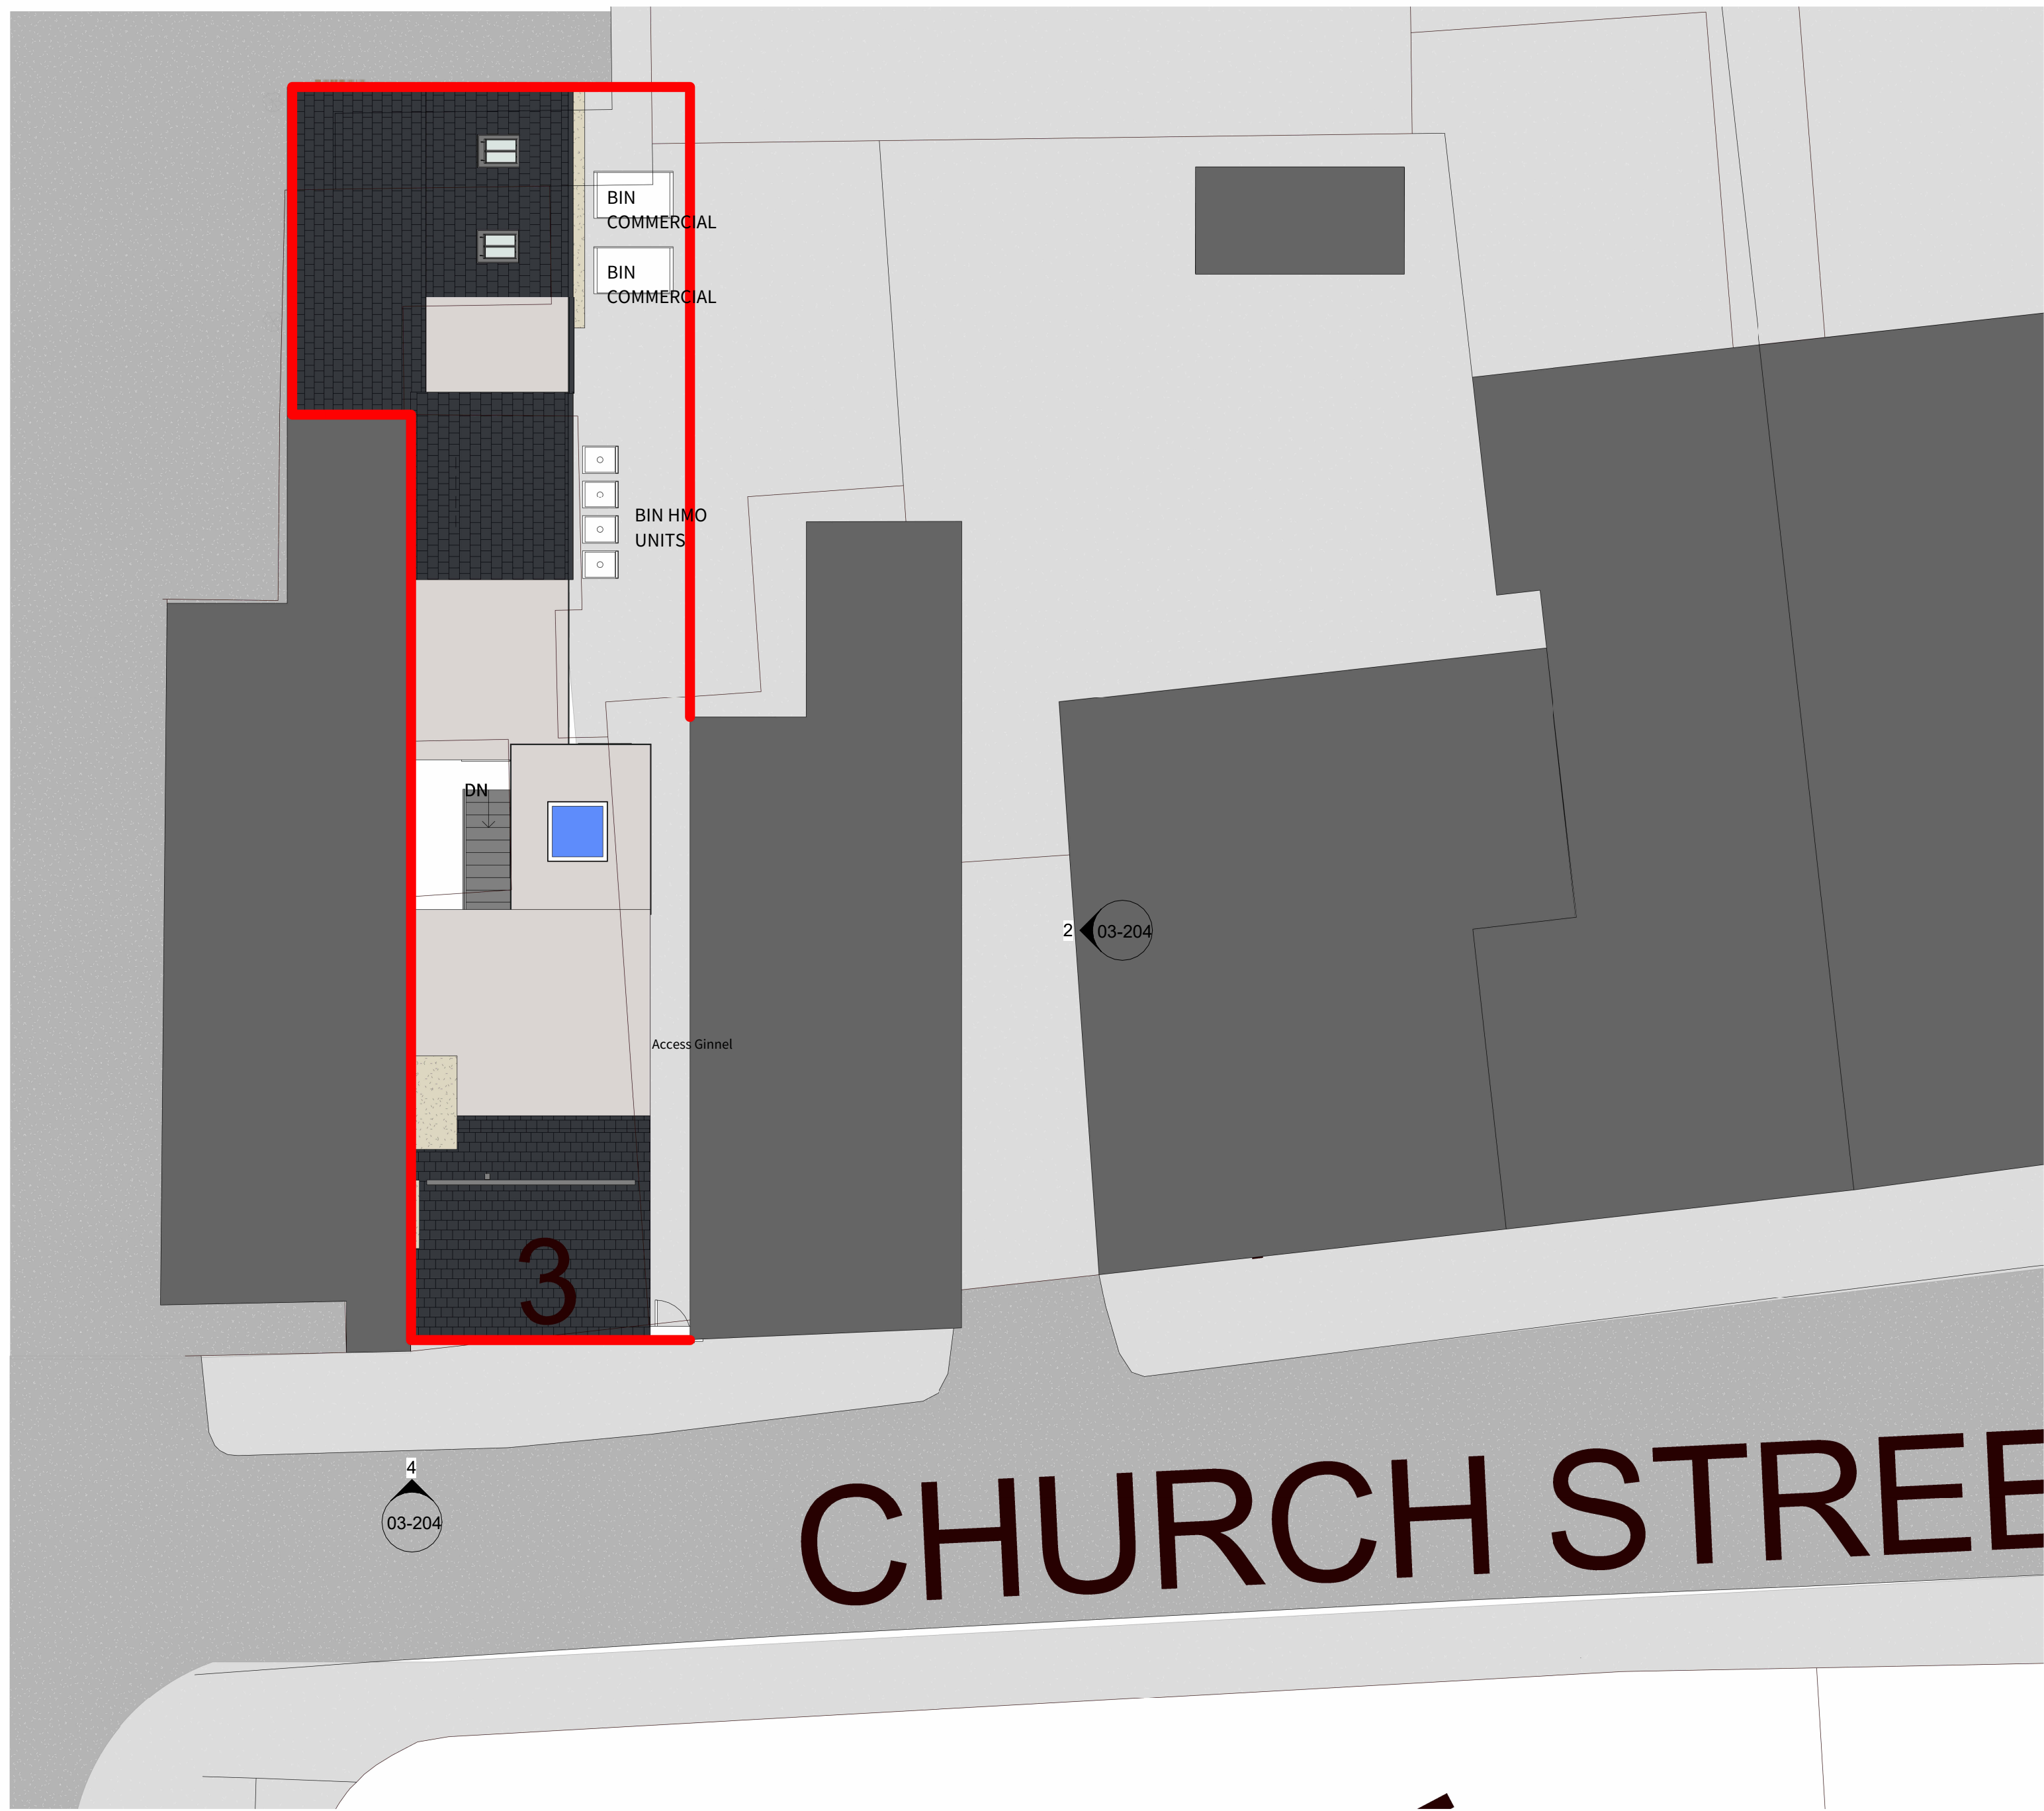


1 Proposed Site Plan
1:100

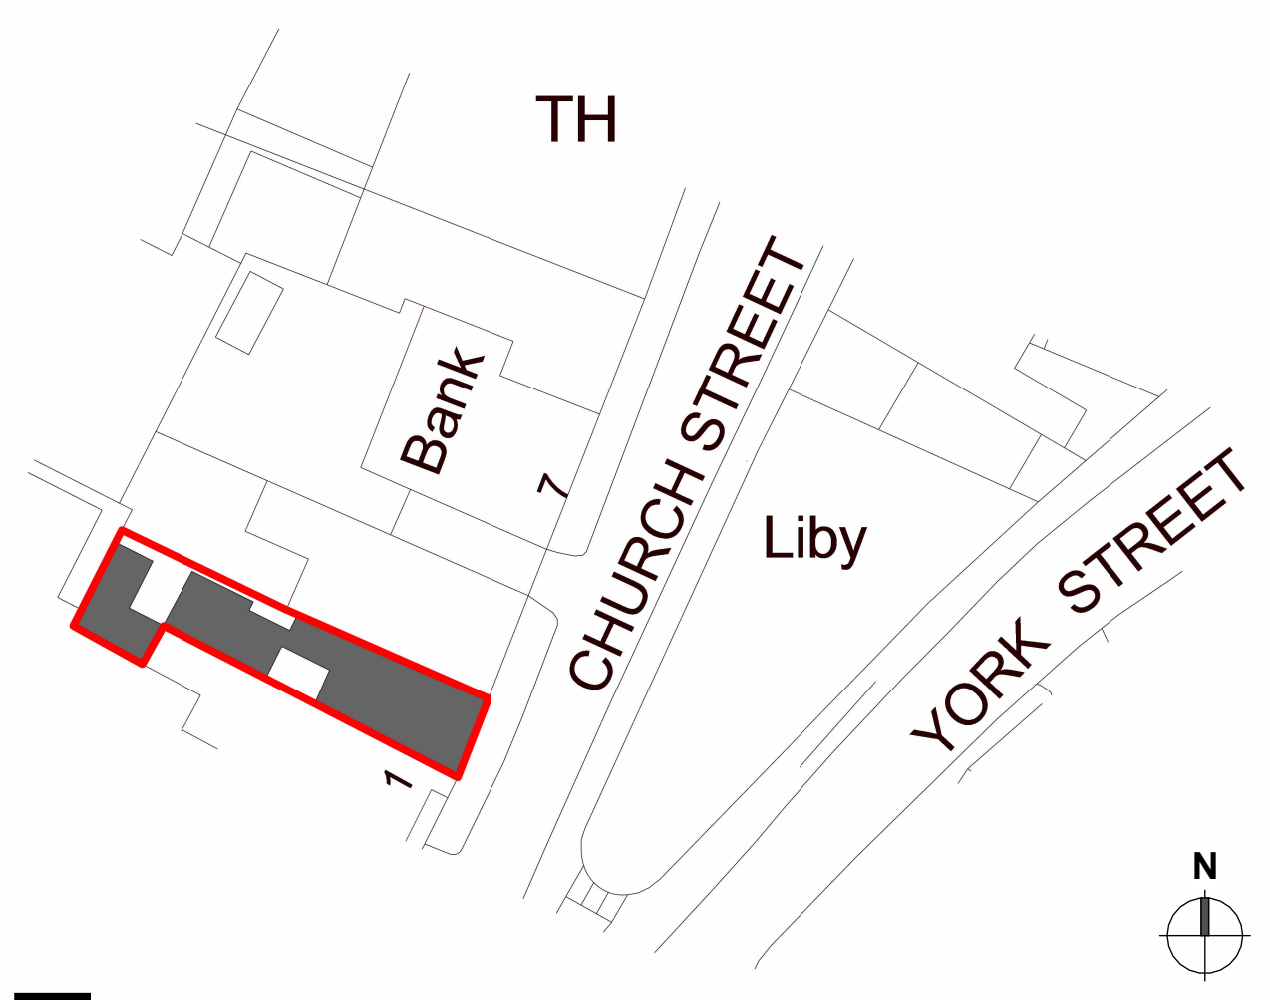

3 Existing Block Plan
1:500

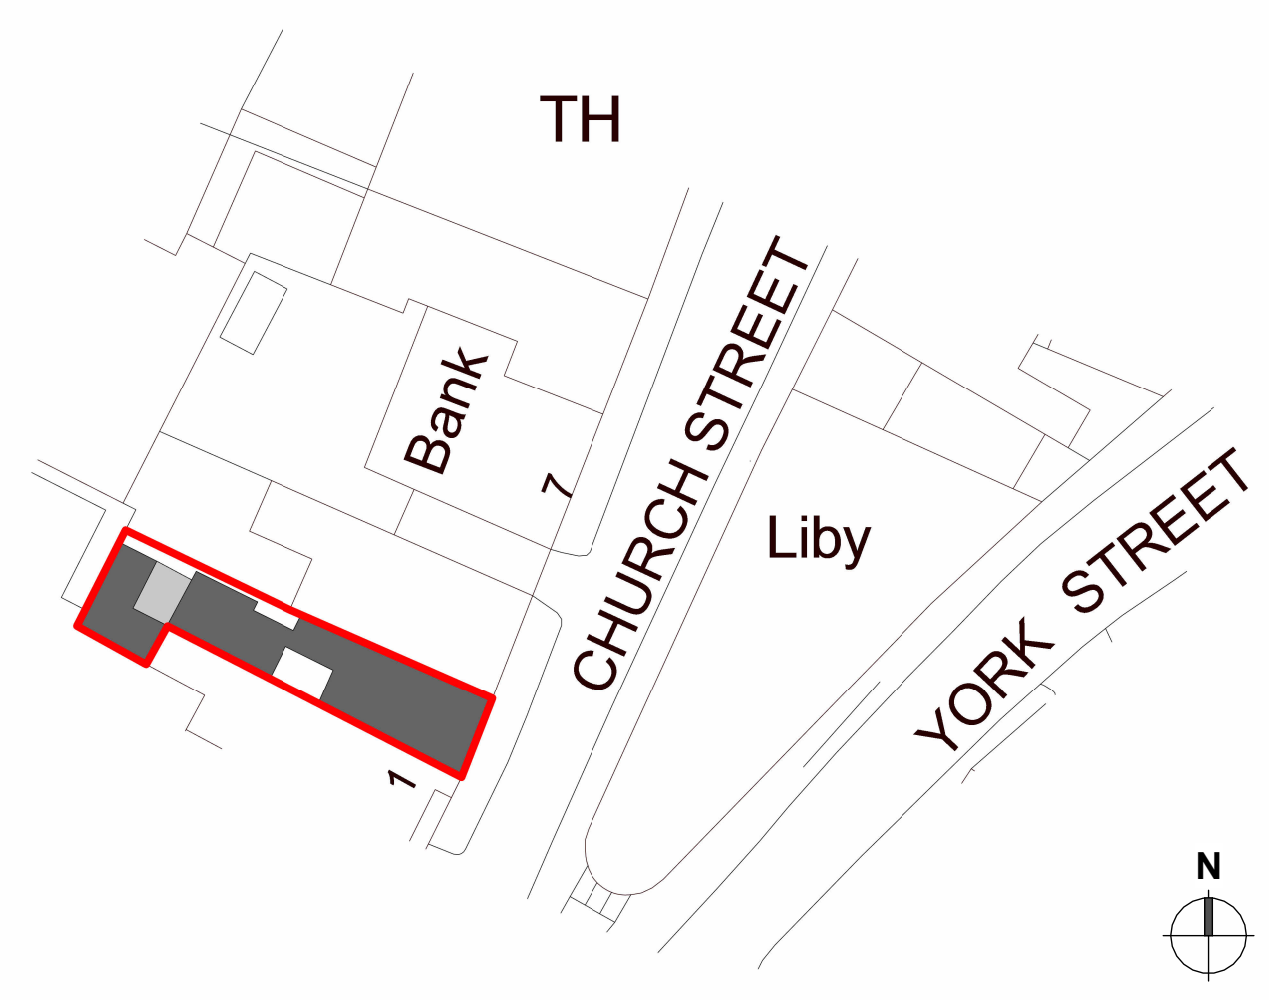

4 Proposed Block Plan
1:500

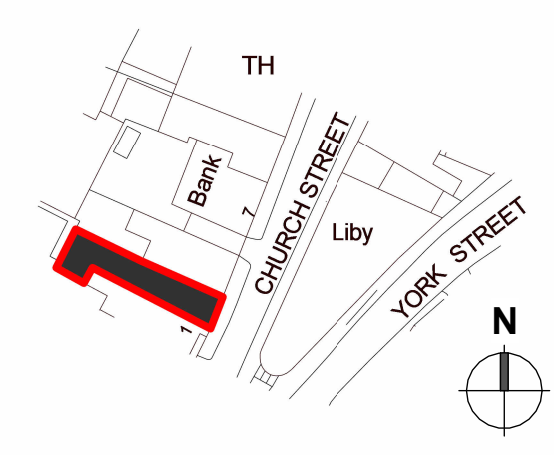

2 Working-Plan_00-Site Location Plan
1:1250

03-205 - General-Arrangement_Plans_Proposed Site Plan

