



This drawing is to be read in conjunction with all relevant Architect, consultants' and specialist drawings and specifications. The Architect is to be notified of any discrepancies before proceeding. Do not scale from this drawing. All dimensions and levels are to be checked on site. This drawing is subject to copyright. All work carried out before Planning and Building Permission has been granted is at the contractor's risk.
Note: proposed drawing based on OS dwg information. All illustrated dimensions are approximate and all site dimensions are to be checked on site and subject to site survey.

1:20 Scale 0 0.5 1.0 1.5m

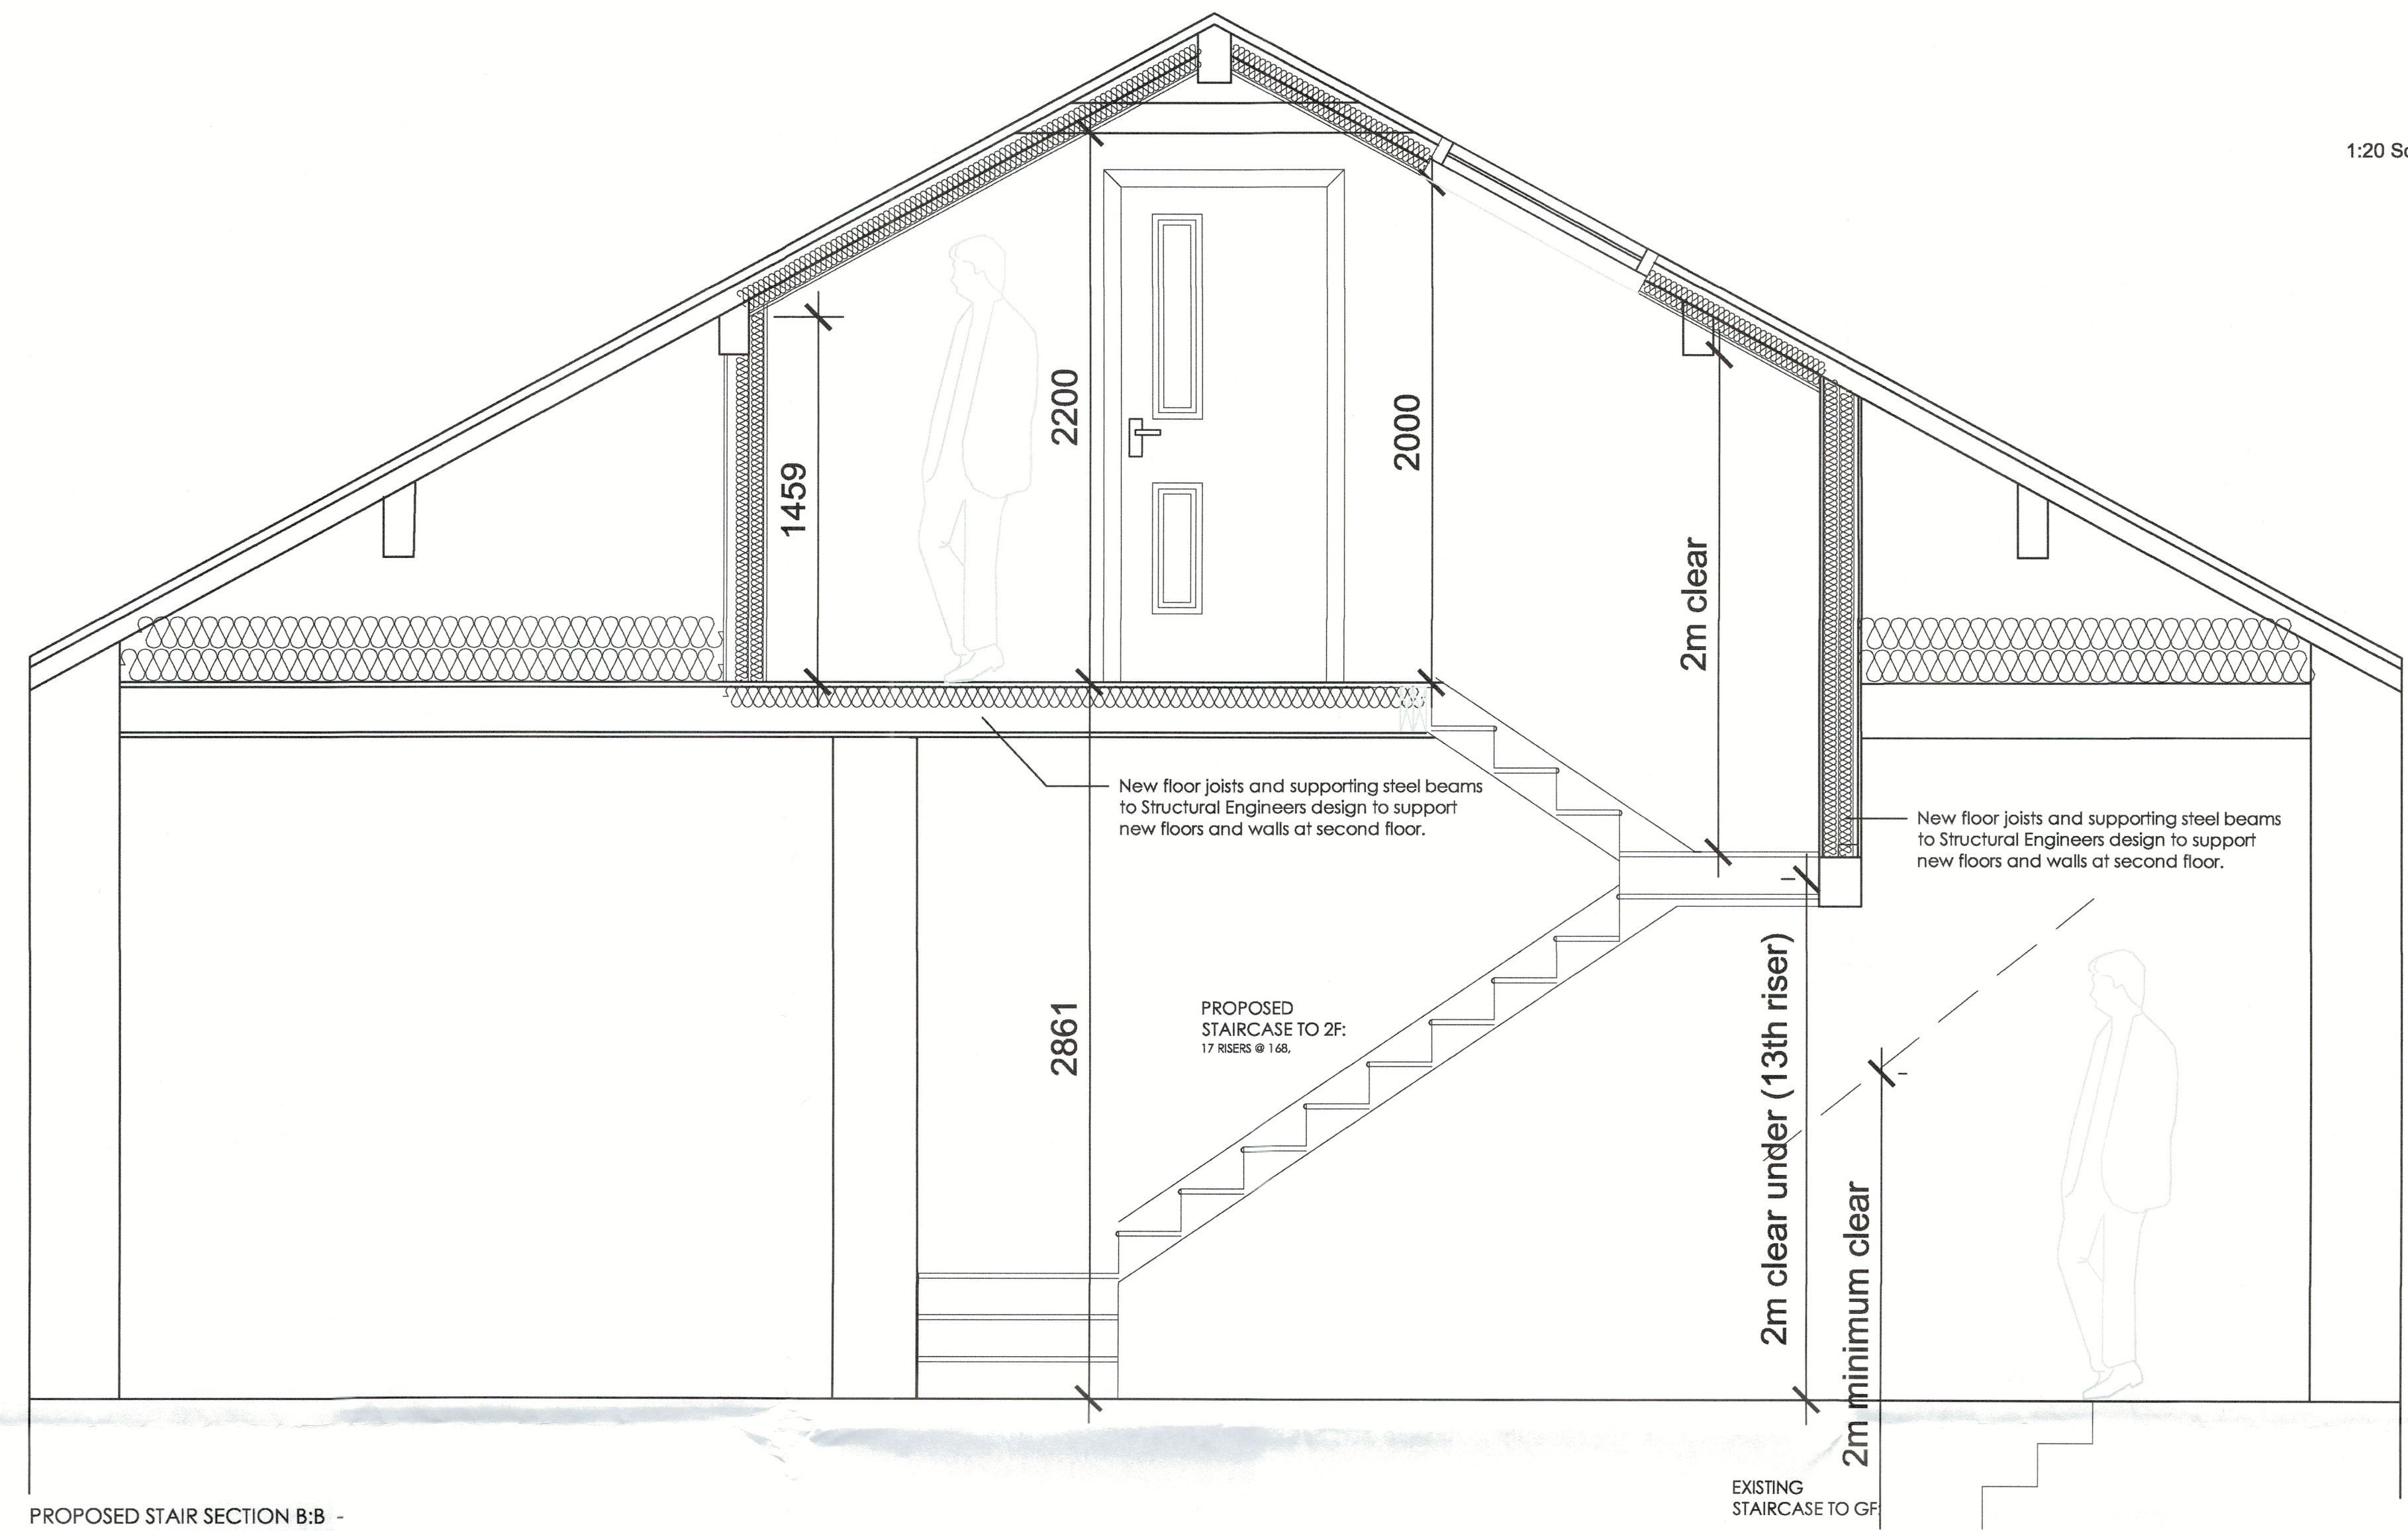

PROPOSED STAIR SECTION B:B -
SCALE 1:20

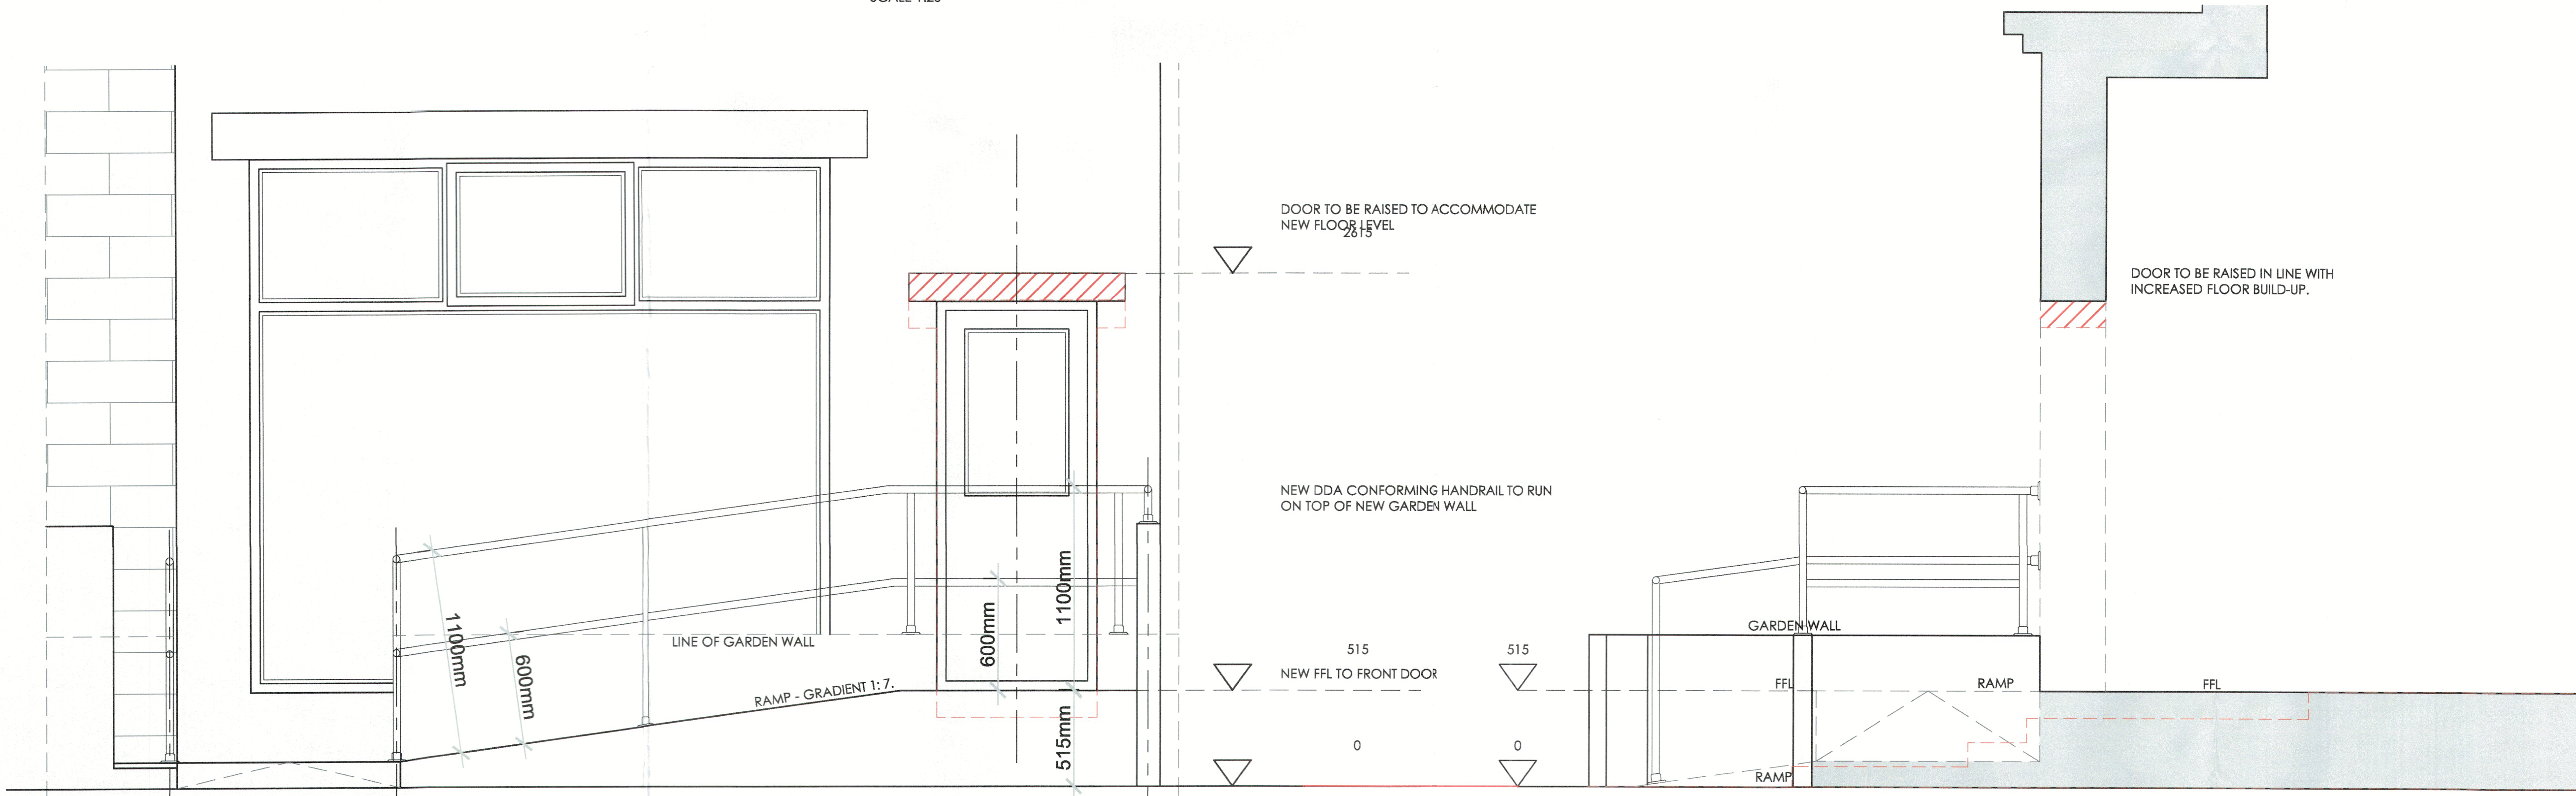

RAMP ELEVATION -
SCALE 1:20

RAMP SECTION -
SCALE 1:20

B: CH OMT DORRIVER / DESIGN CHANGES. 08.07.2024
A: CH NOTES ADDED 29.05.2024

Client
The Castle Medical Group

Job Title
Internal Remodelling at
6 Railway View Road
Clitheroe

320240592P

Drawing Title
Build Regs: Section and Ramp Details

Scale 1:20 @ A1 Date AUG 2022 Drawn TdM

spa ARCHITECTS
SUNDERLAND PEACOCK & ASSOCIATES LTD
HAZEL WERE, PRINCE ROAD, CLITHEROE
LANCASHIRE, BB7 2AG
T 01200 420116 F 01200 427228
E info@sunderlandpeacock.com
www.sunderlandpeacock.com

6670 - BR02B