

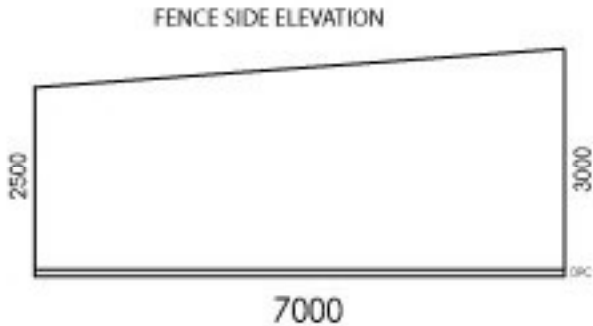


PROPOSED GARDEN ROOM PLAN | SCALE 1:100

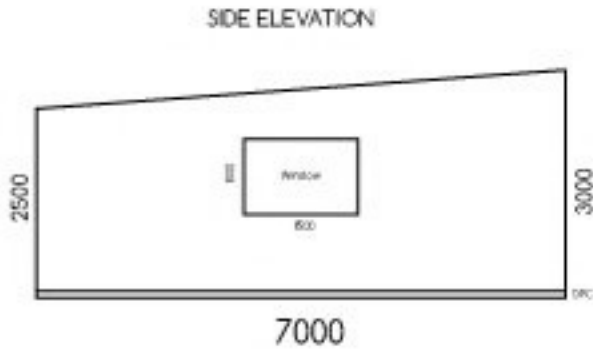

Scale
1cm = 1m

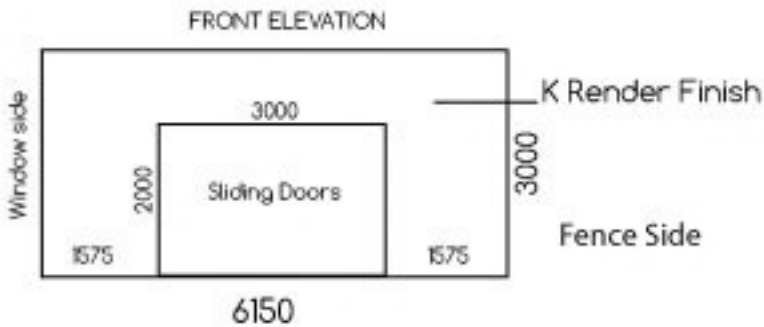

Concrete Foundation:
to carry 300mm
block walls with cavity insulation
and DPC.

Concrete Slab 150mm.
Lean to Rubber Roof.
All drainage to use existing pipework.
K Rend Finish.

Rubber Roof with Fascia Board and
Soffit.

Insulation in slab.
Plasterboard and Plaster Finish on
Internal Walls.

16 Sutherland Close
Wiltshire
BB1 9LT