

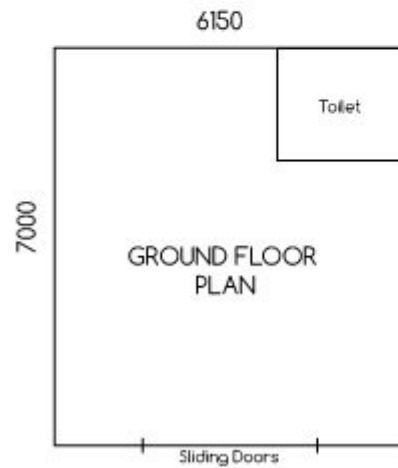


# PROPOSED GARDEN ROOM PLAN | SCALE 1:100

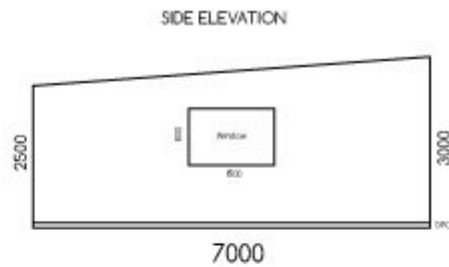

Scale  
1cm = 1m

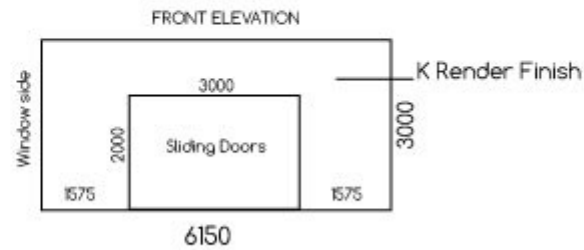

Concrete Foundation:  
to carry 300mm  
block walls with cavity insulation  
and DPC.

Concrete Slab 150mm.  
Lean to Rubber Roof.  
All drainage to use existing pipework.  
K Rend Finish.

Rubber Roof with Fascia Board and  
Soffit.

Insulation in slab.  
Plasterboard and Plaster Finish on  
Internal Walls.

16 Sutherland Close  
Wiltshire  
BB1 9LT