
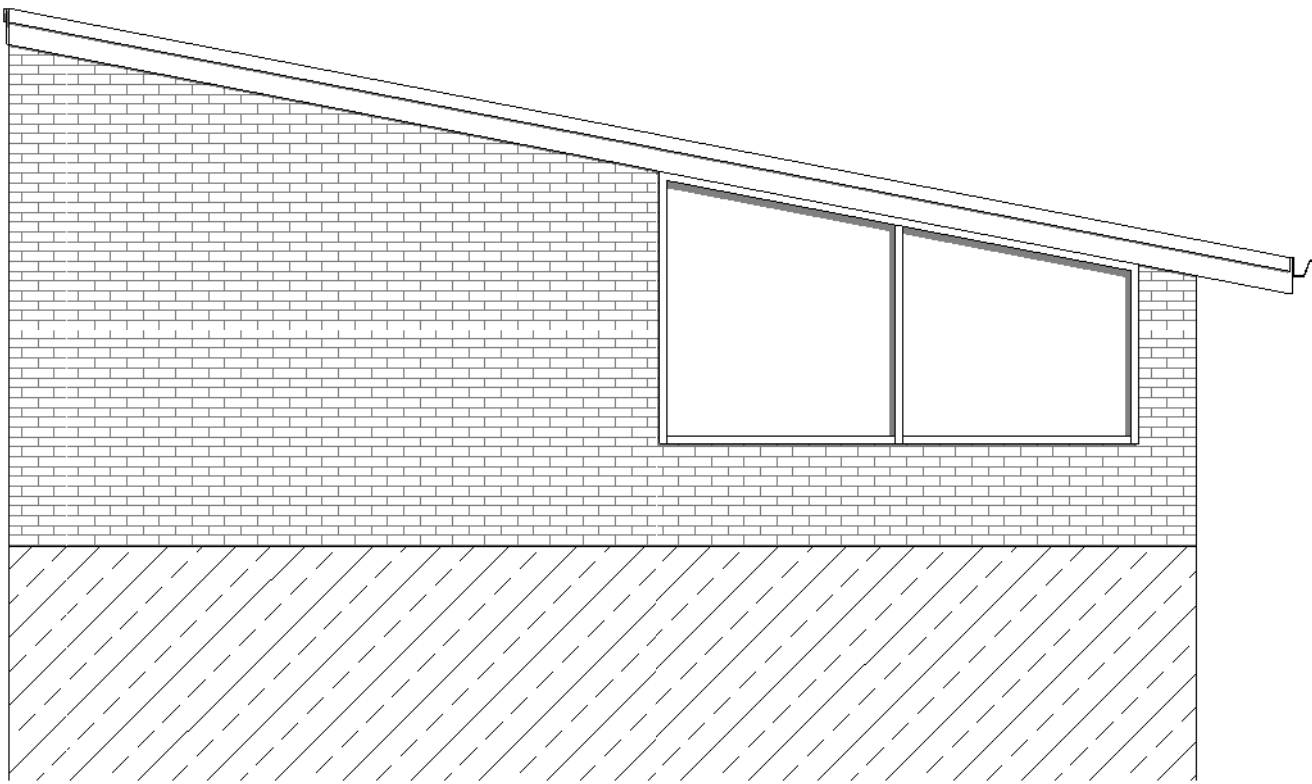
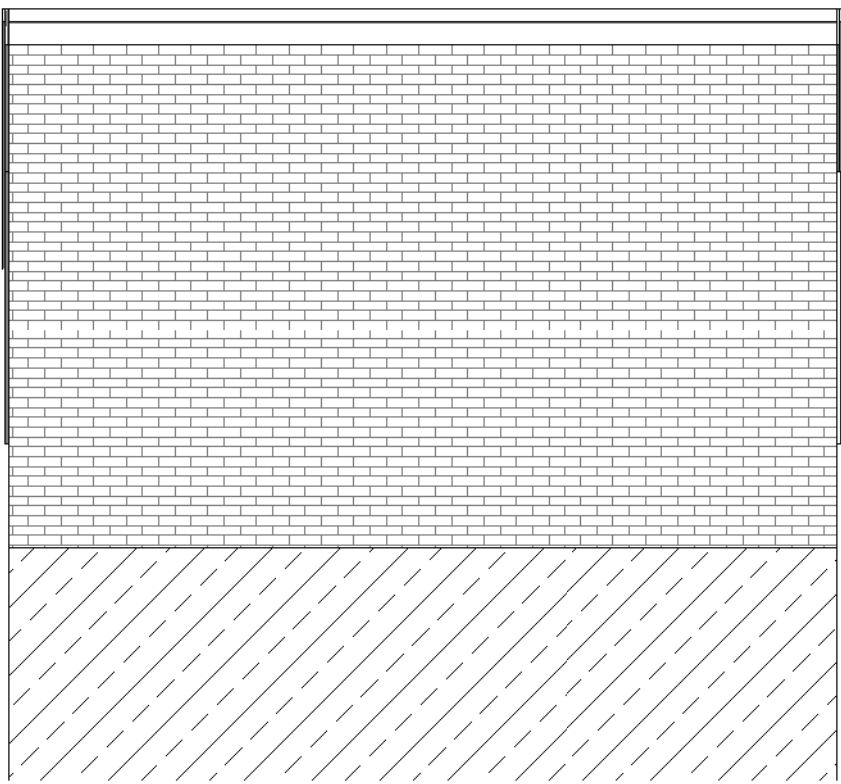


CORRUGATED  
METAL SHEET

TIMBER  
CLADDING

RED FACING  
BRICK

STONE  
WALLING

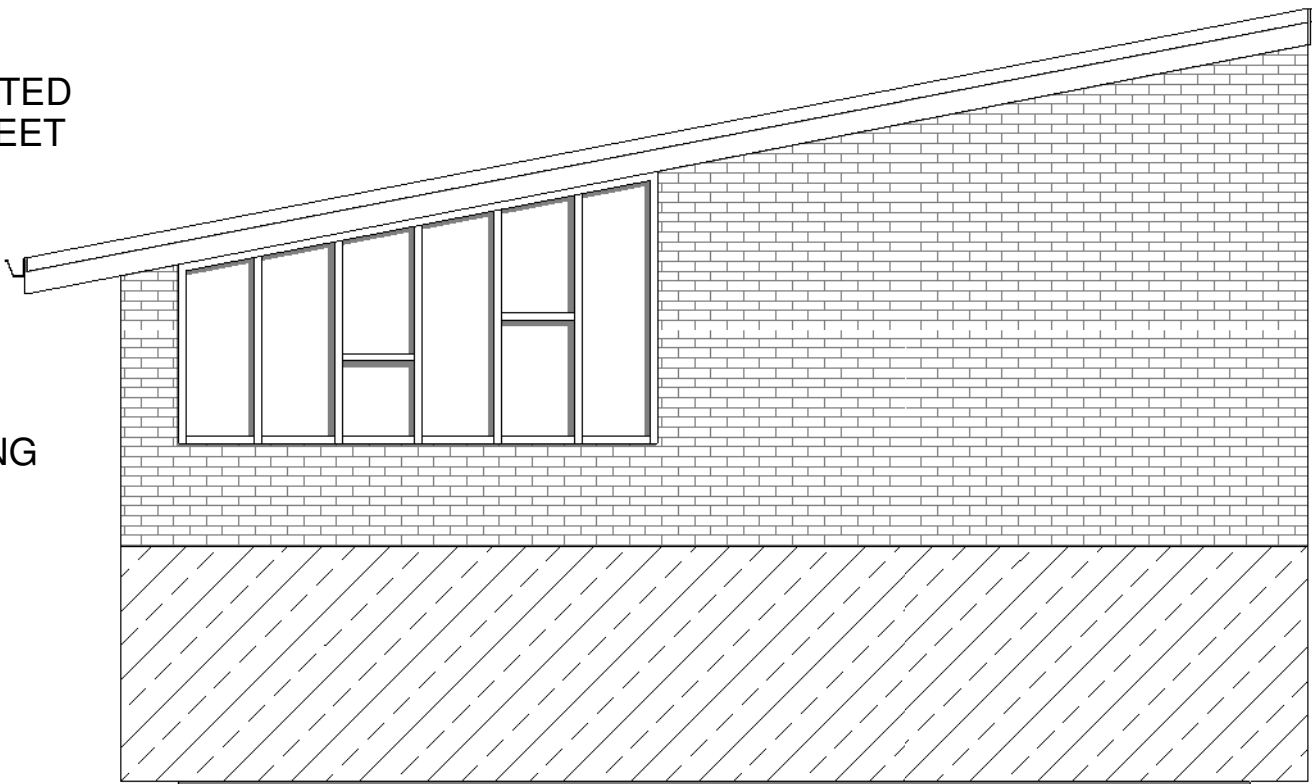


2 Front Elevation  
1 : 50

3 Side Elevation  
1 : 50

4 Rear Elevation  
1 : 50


5 Side Elevation 2  
1 : 50

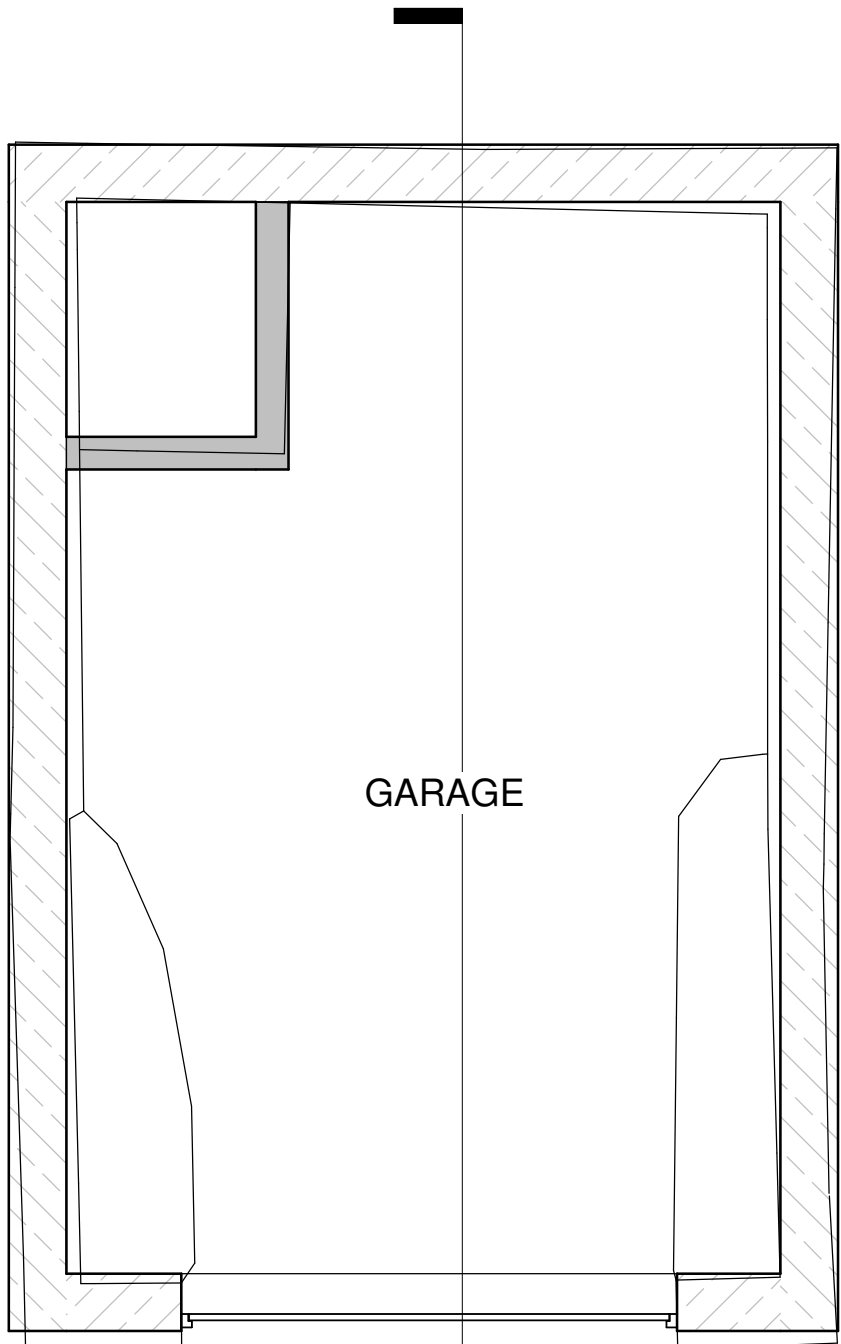

GARAGE

1 Ground Level  
1 : 50

6  
2352-EX01A

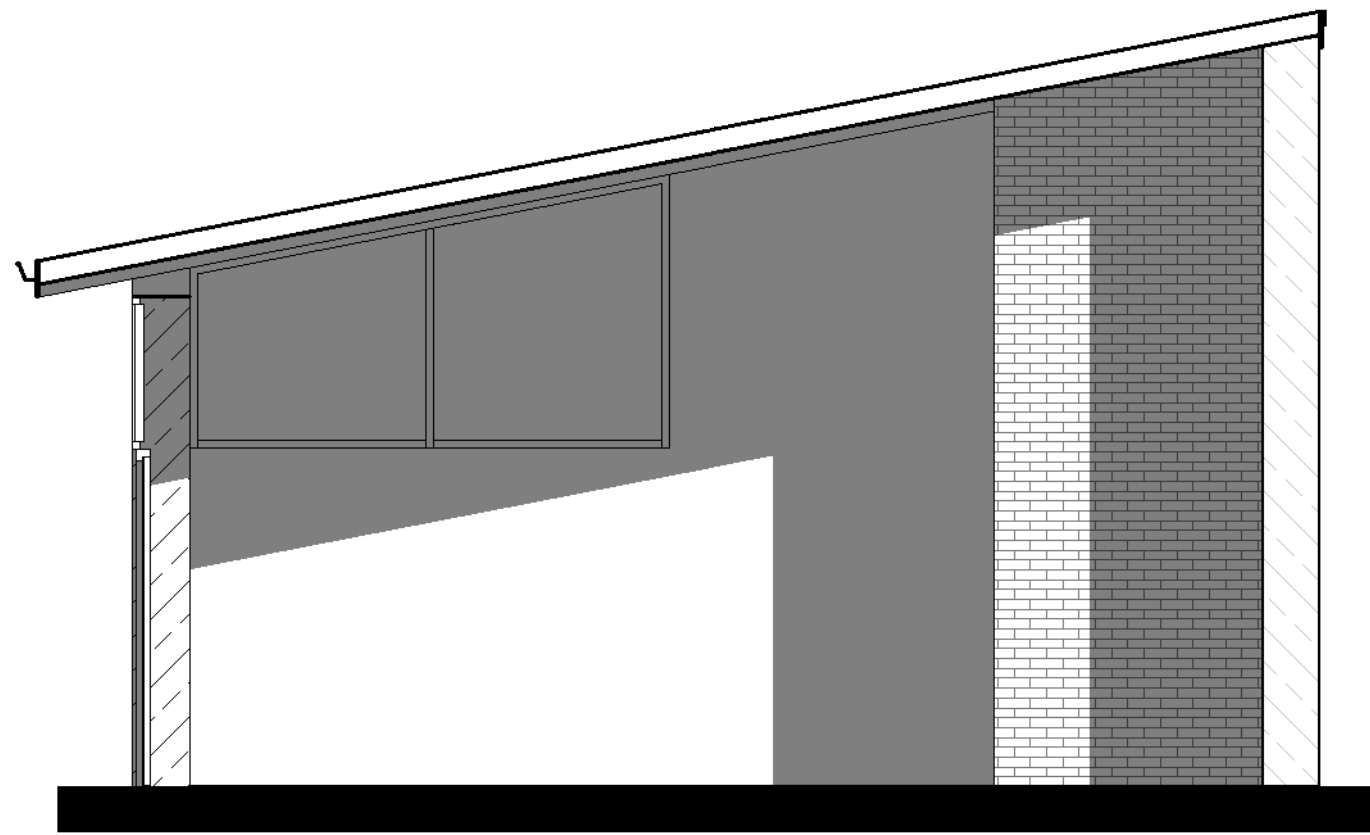

6 Section 1  
1 : 50


PRELIMINARY

PLANNING

FOR CONSTRUCTION

FINAL/AS BUILT

<input type="checkbox"/>
<input type="checkbox"/>
<input type="checkbox"/>
<input type="checkbox"/>

Project		1 STRAITS LANE, READ, BURNLEY, BB12 7PE		Client		Roger Hindle Financial Services Ltd			
Drg		EXISTING PLANS AND ELEVATIONS		draw		drawing			
				dat		05/12/23		2352- EX01A	
				scale: A1		1:50			
Notes:									
1. THIS DRAWING IS SUBJECT TO COPYRIGHT AND IS NOT TO BE REPRODUCED IN PART OR WHOLE WITHOUT APPROVAL									
<div></div>									

