




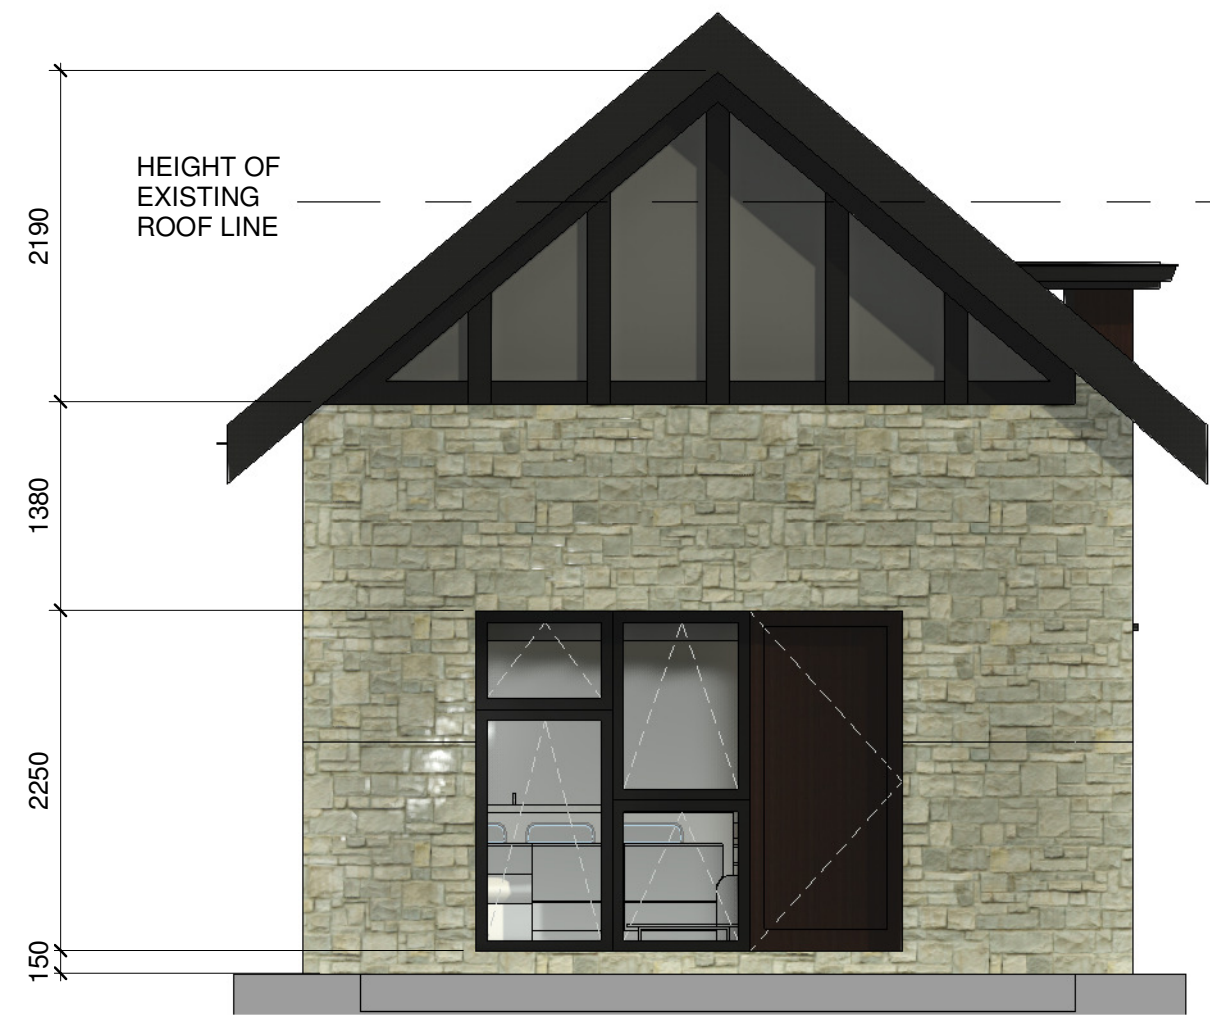

2 Front Elevation
1 : 50

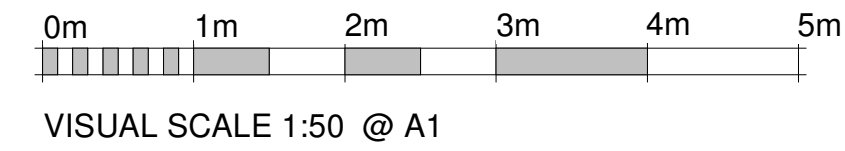


3 Side Elevation
1 : 50

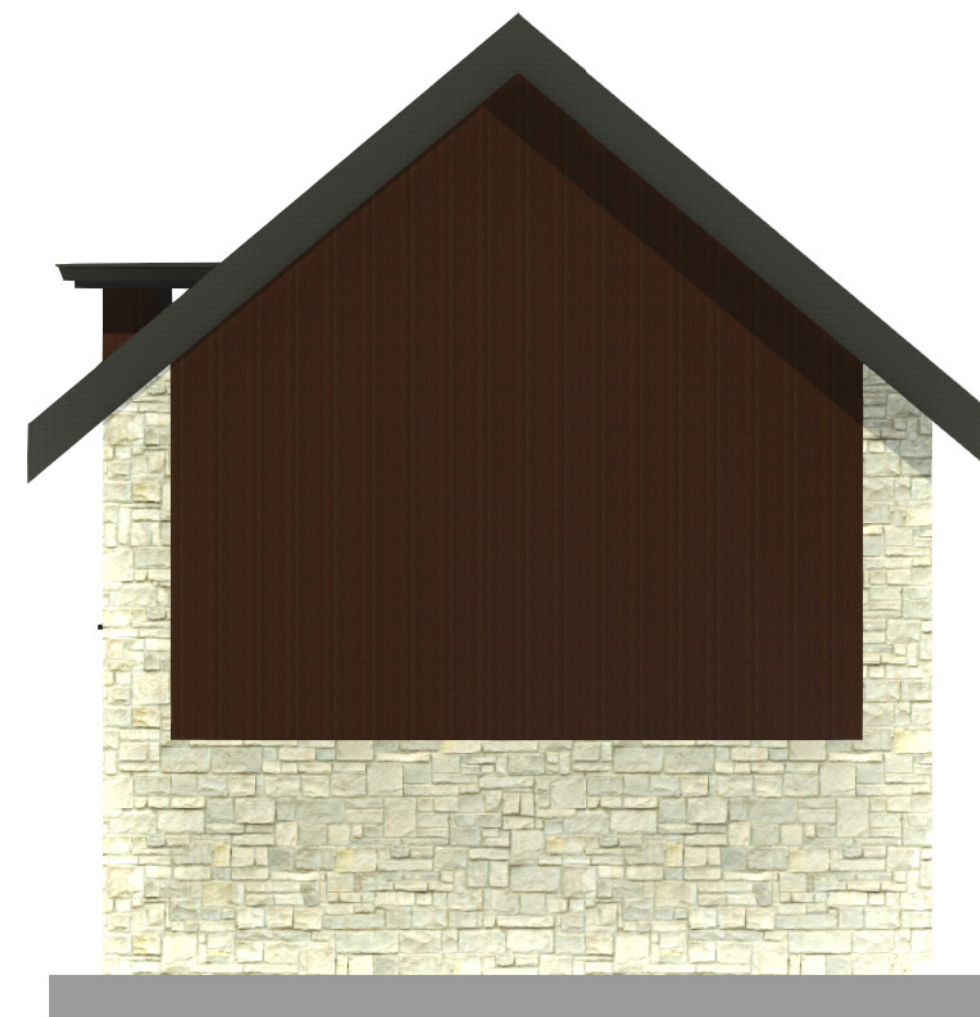


4 Rear Elevation
1 : 50




5 Side Elevation 2
1 : 50

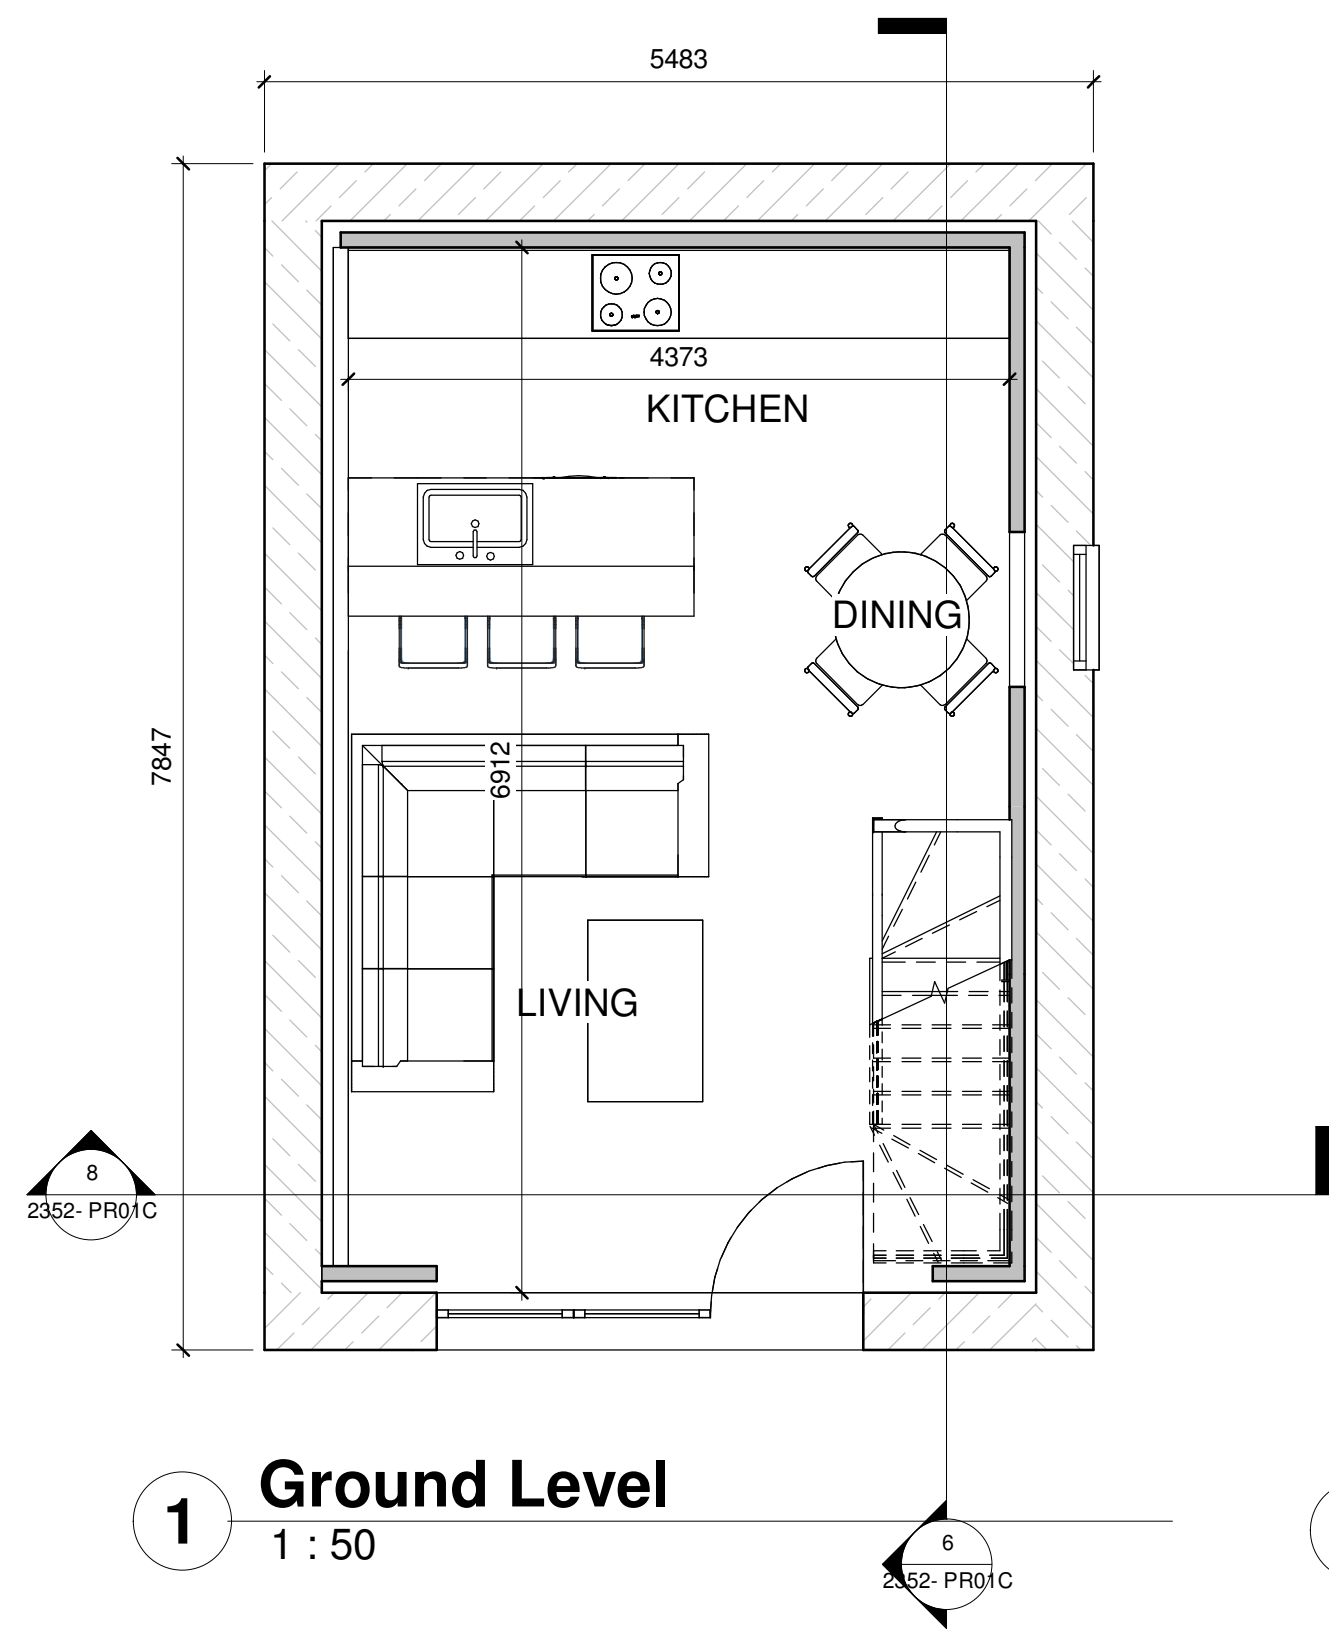


1 Ground Level
1 : 50

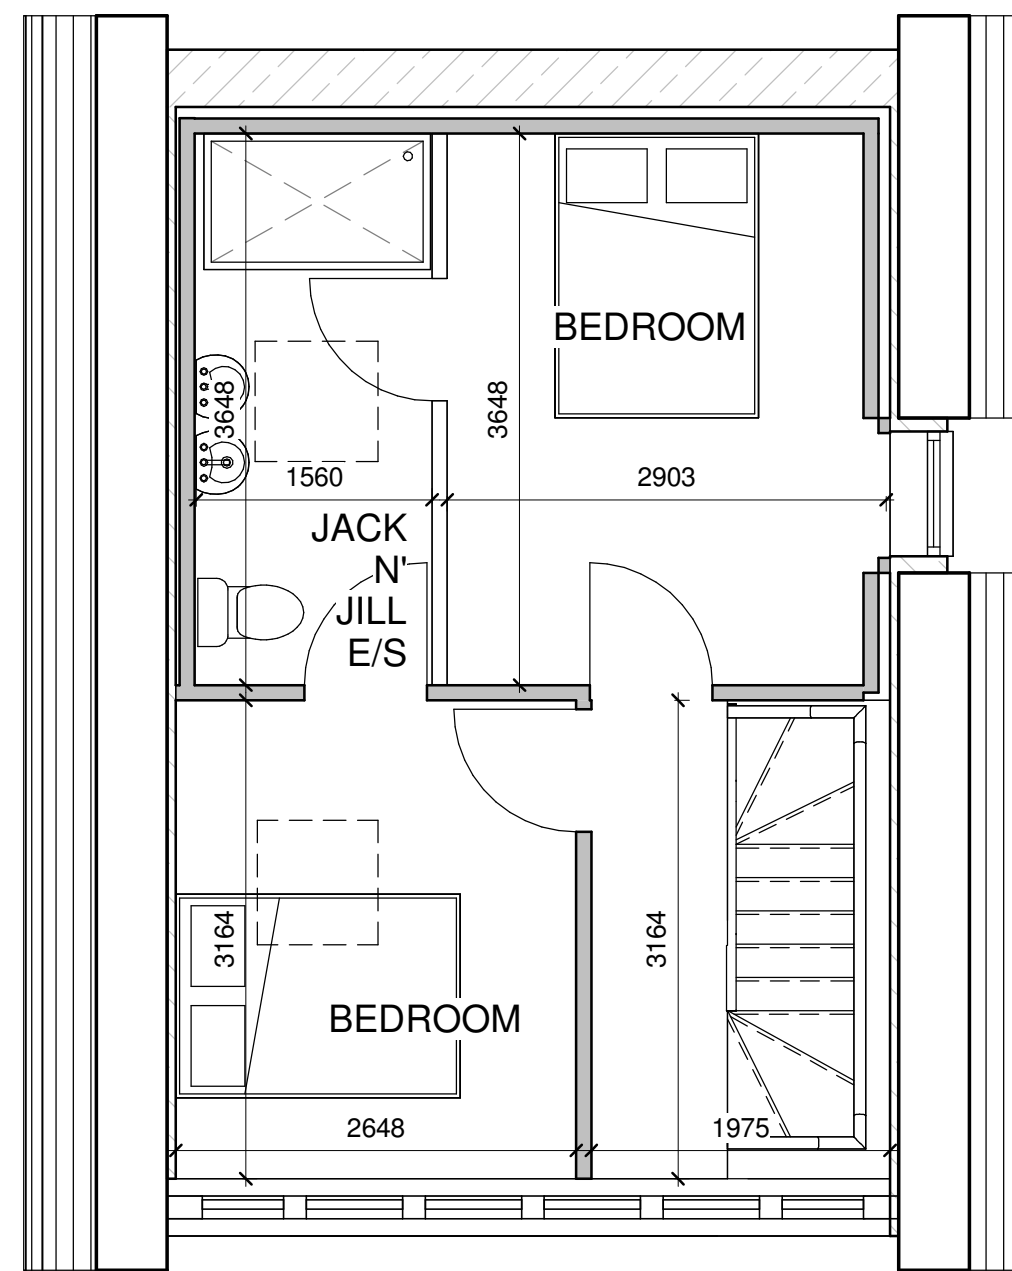

7 Mezzainine Level
1 : 50

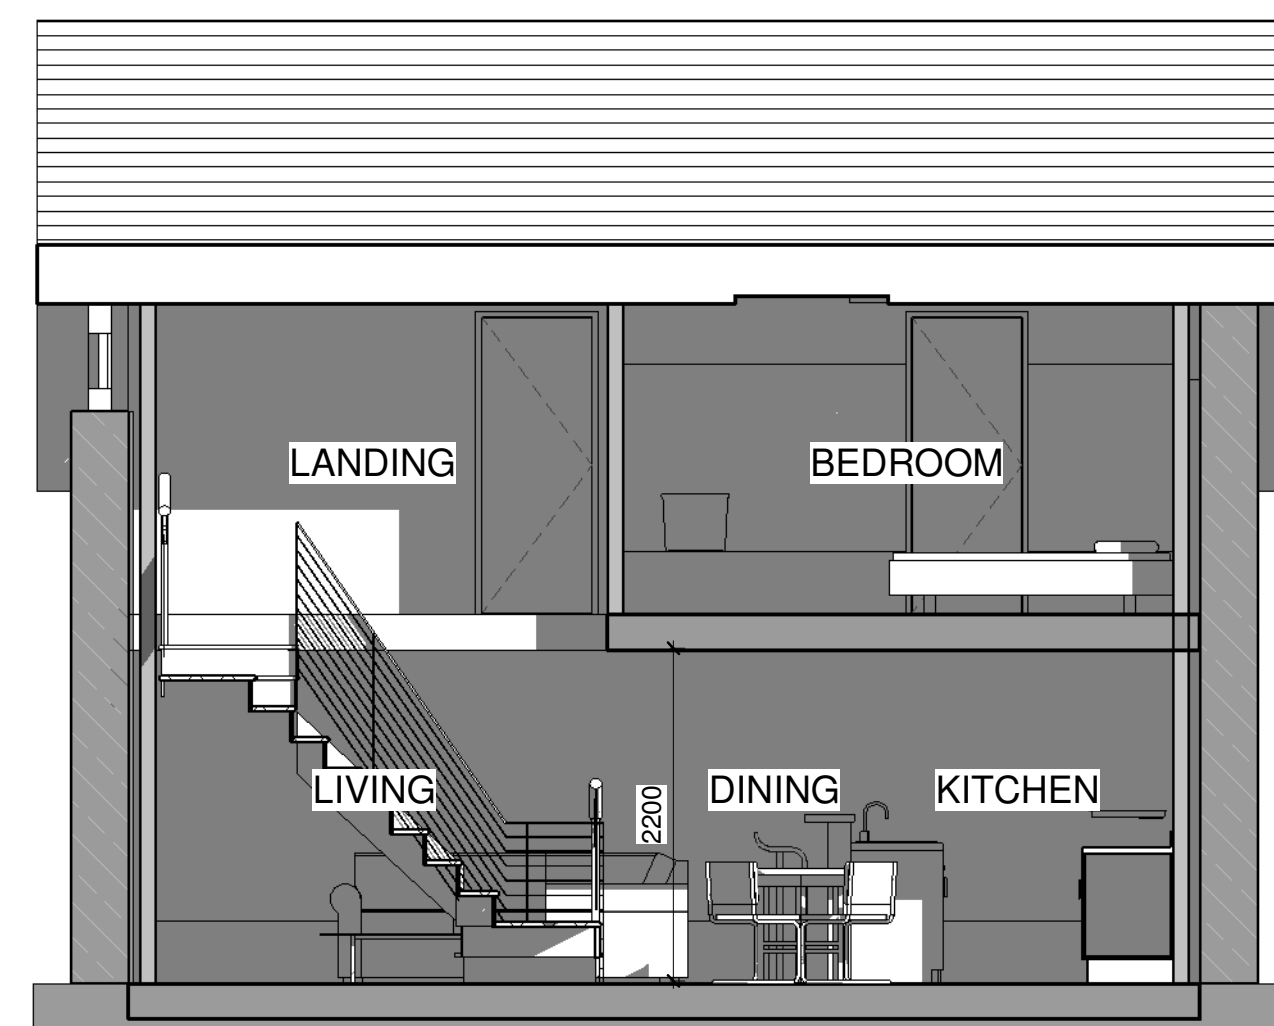

6 Section 1
1 : 50

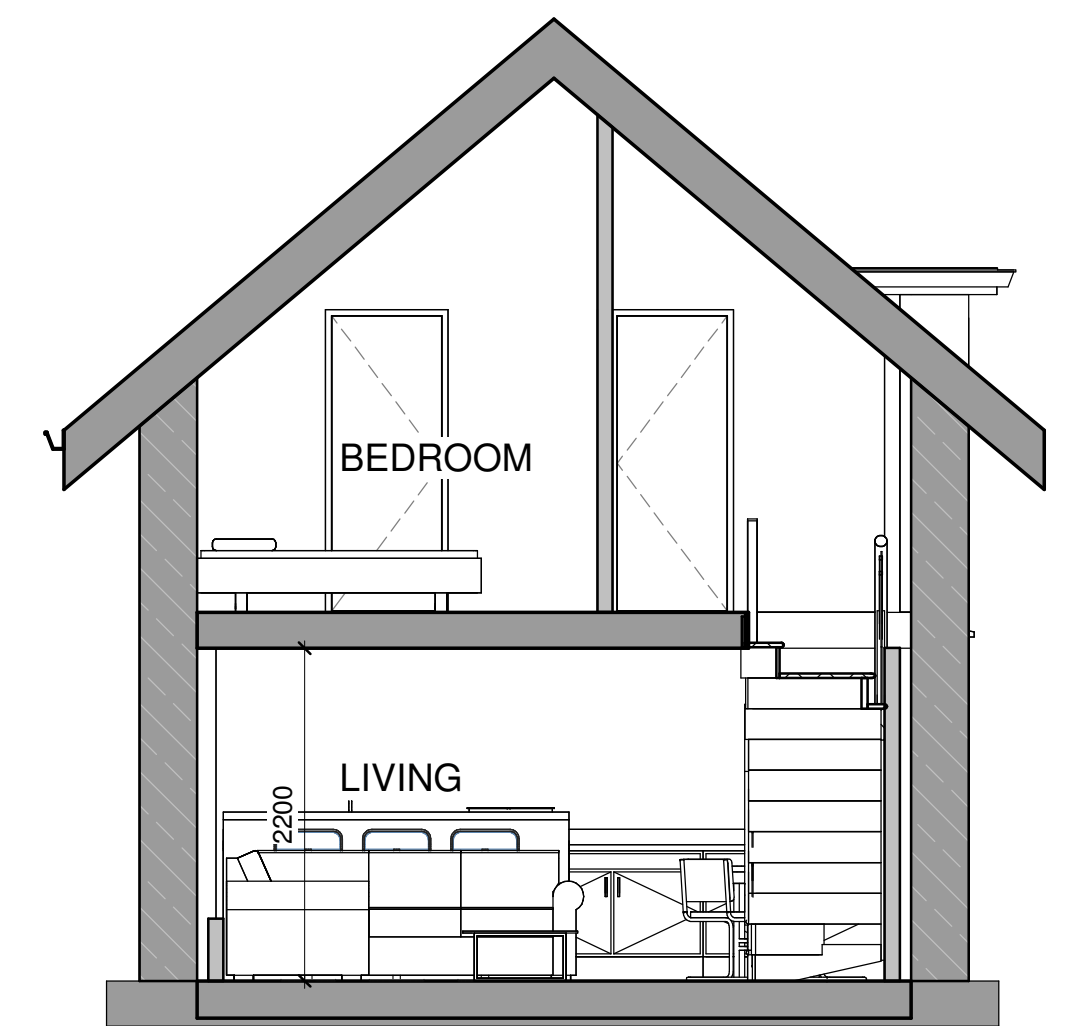

8 Section 2
1 : 50


PRELIMINARY



PLANNING



FOR CONSTRUCTION

 

FINAL/AS BUILT



Projec	1 STRAITS LANE, READ, BURNLEY, BB12 7PE		Client	Roger Hindle Financial Services Ltd	
Drg	PROPOSED PLANS AND ELEVATIONS		draw		drawing
			dat	05/12/23	2352- PR01C
			scale	A1 1 : 50	
Notes:					
1. THIS DRAWING IS SUBJECT TO COPYRIGHT AND IS NOT TO BE REPRODUCED IN PART OR WHOLE WITHOUT APPROVAL					

