




New rendered gable

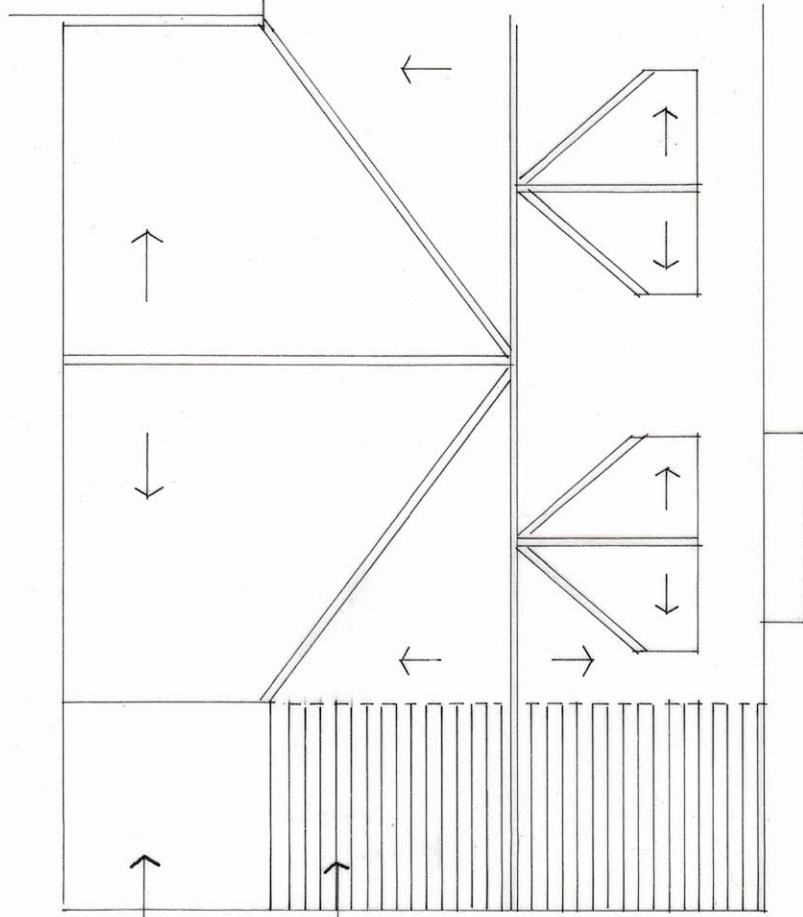


ROOF PLAN

 


2810
extension as built

 


GROUND FLOOR PLAN

 


FIRST FLOOR PLAN

 

FRONT ELEVATION

 

REAR ELEVATION

 

CABLE ELEVATION

REVISION	DATE	DR	CH
----------	------	----	----

**Architectural
Design
Partnership**
Kirkysde
9 Castle Road
Colne
Lancashire BB8 7AR
Tel: 01282 861876

PROJECT
PROPOSED PITCHED ROOF TO BUILT
EXTENSION AT
26 WHALLEY ROAD
LANGHO

DRAWING TITLE

PROPOSED PLANS AND ELEVATIONS

THIS DRAWING IS COPYRIGHT
THIS DRAWING IS NOT TO BE SCALED
ALL DIMENSIONS TO BE CHECKED ON SITE
BEFORE COMMENCEMENT OF WORK
ADP TO BE NOTIFIED OF ANY ERRORS

DRAWN K J NOLAN **DATE** JULY 2024

CHECKED **SCALE** 1:100 @ A3

DRAWING NO 709/3