


Ground Floor Plan



First Floor Plan

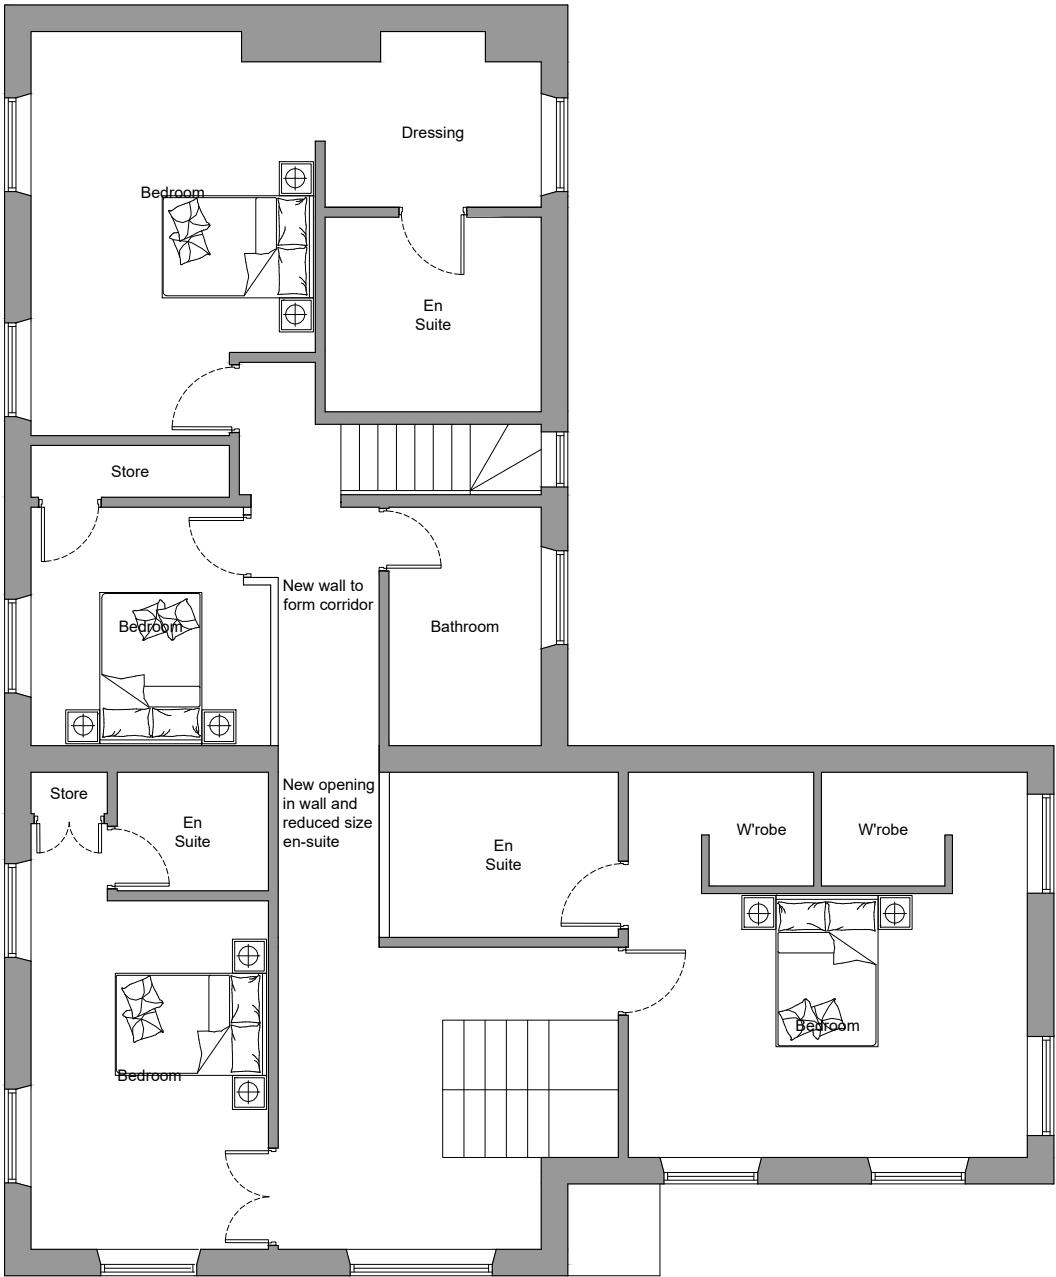

IMPORTANT

- © This drawing is copyright and remains the property of this practice
- Do not scale this drawing
- All dimensions to be checked on site
- Positions of existing services to be confirmed prior to proceeding

REVISION STATUS

S Information issued for feasibility or scheme design.
T Information issued for tender purposes only.
C Information issued for Construction.
NB: Only those drawings containing a C revision to be used for construction.

NOTES

S3	18.07.24	Further amendments following meeting with planning officer
S2	13.06.24	Amendments following meeting with planning officer
S1	16.04.24	Opening made at first floor level
REVISION	DATE	DESCRIPTION

CLIENT
Ms G Skillings

PROJECT
Garth Cottage

DRAWING TITLE
Floor Plans

SCALE	DATE	DRAWN	CHECKED
1:100@A3	Jan '24	PRH	

DRG NO.	REVISION
EAD_228_01	S3

Evolve Architectural Design Ltd
2 St Matthews School House
Stanhill Lane
Oswaldtwistle
Accrington
Lancashire BB5 4PZ
T 01254 469702
M 07957 592102
E paul@evolvead.co.uk
www.evolvead.co.uk