

NOTES:

No.	Description	Date

CLIENT:

MR & MRS DIXON, HIGHER
EDGE FARM, TINKLERS
LANE, SLAIDBURN,
LANCASHIRE, BB7 4JJ

PROJECT:

PROPOSED
REDEVELOPMENT AND
EXTENSIONS TO EXISTING
HOUSE

SHEET:

PROPOSED FLOOR PLANS

Project number

PHA/907

Date

23/07/2024

Drawn by

AW

Checked by

PH


A2.2 (1)

Scale

1 : 50

Sheet size

A1

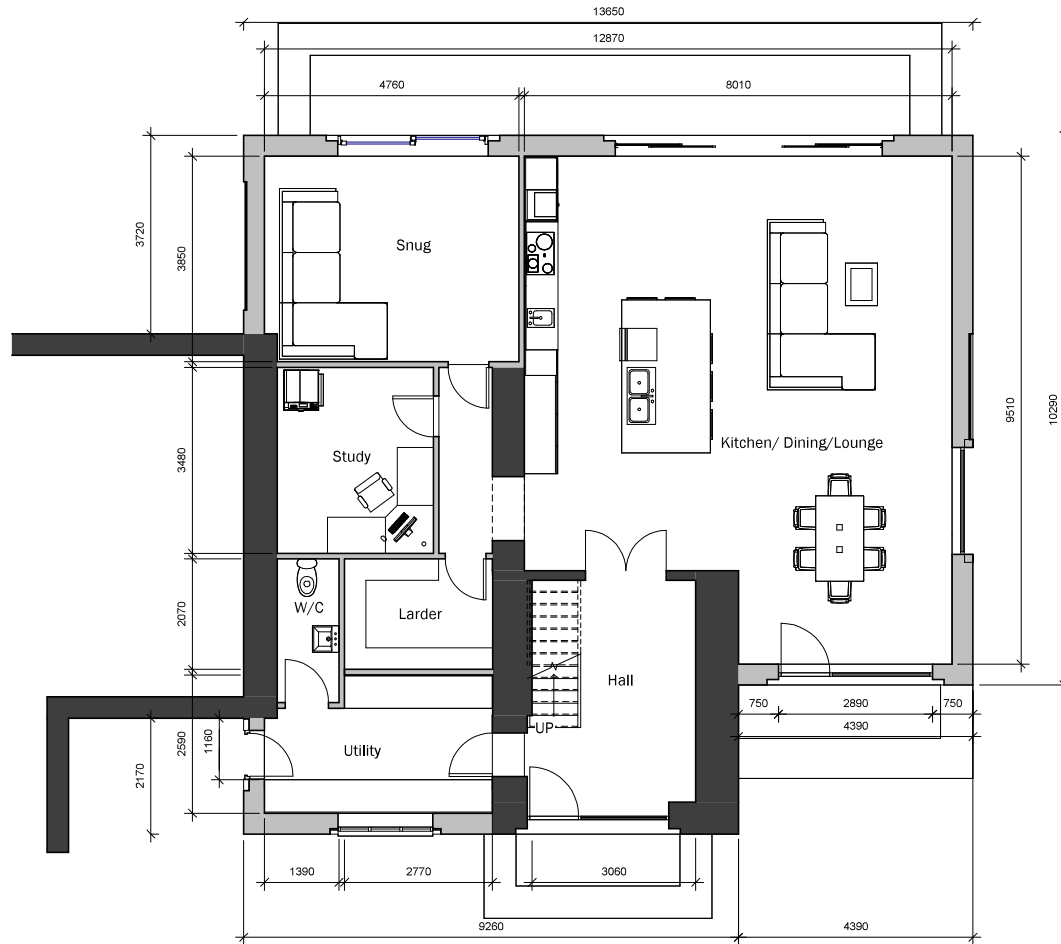

1 0 PROPOSED GROUND FLOOR
1 : 50