



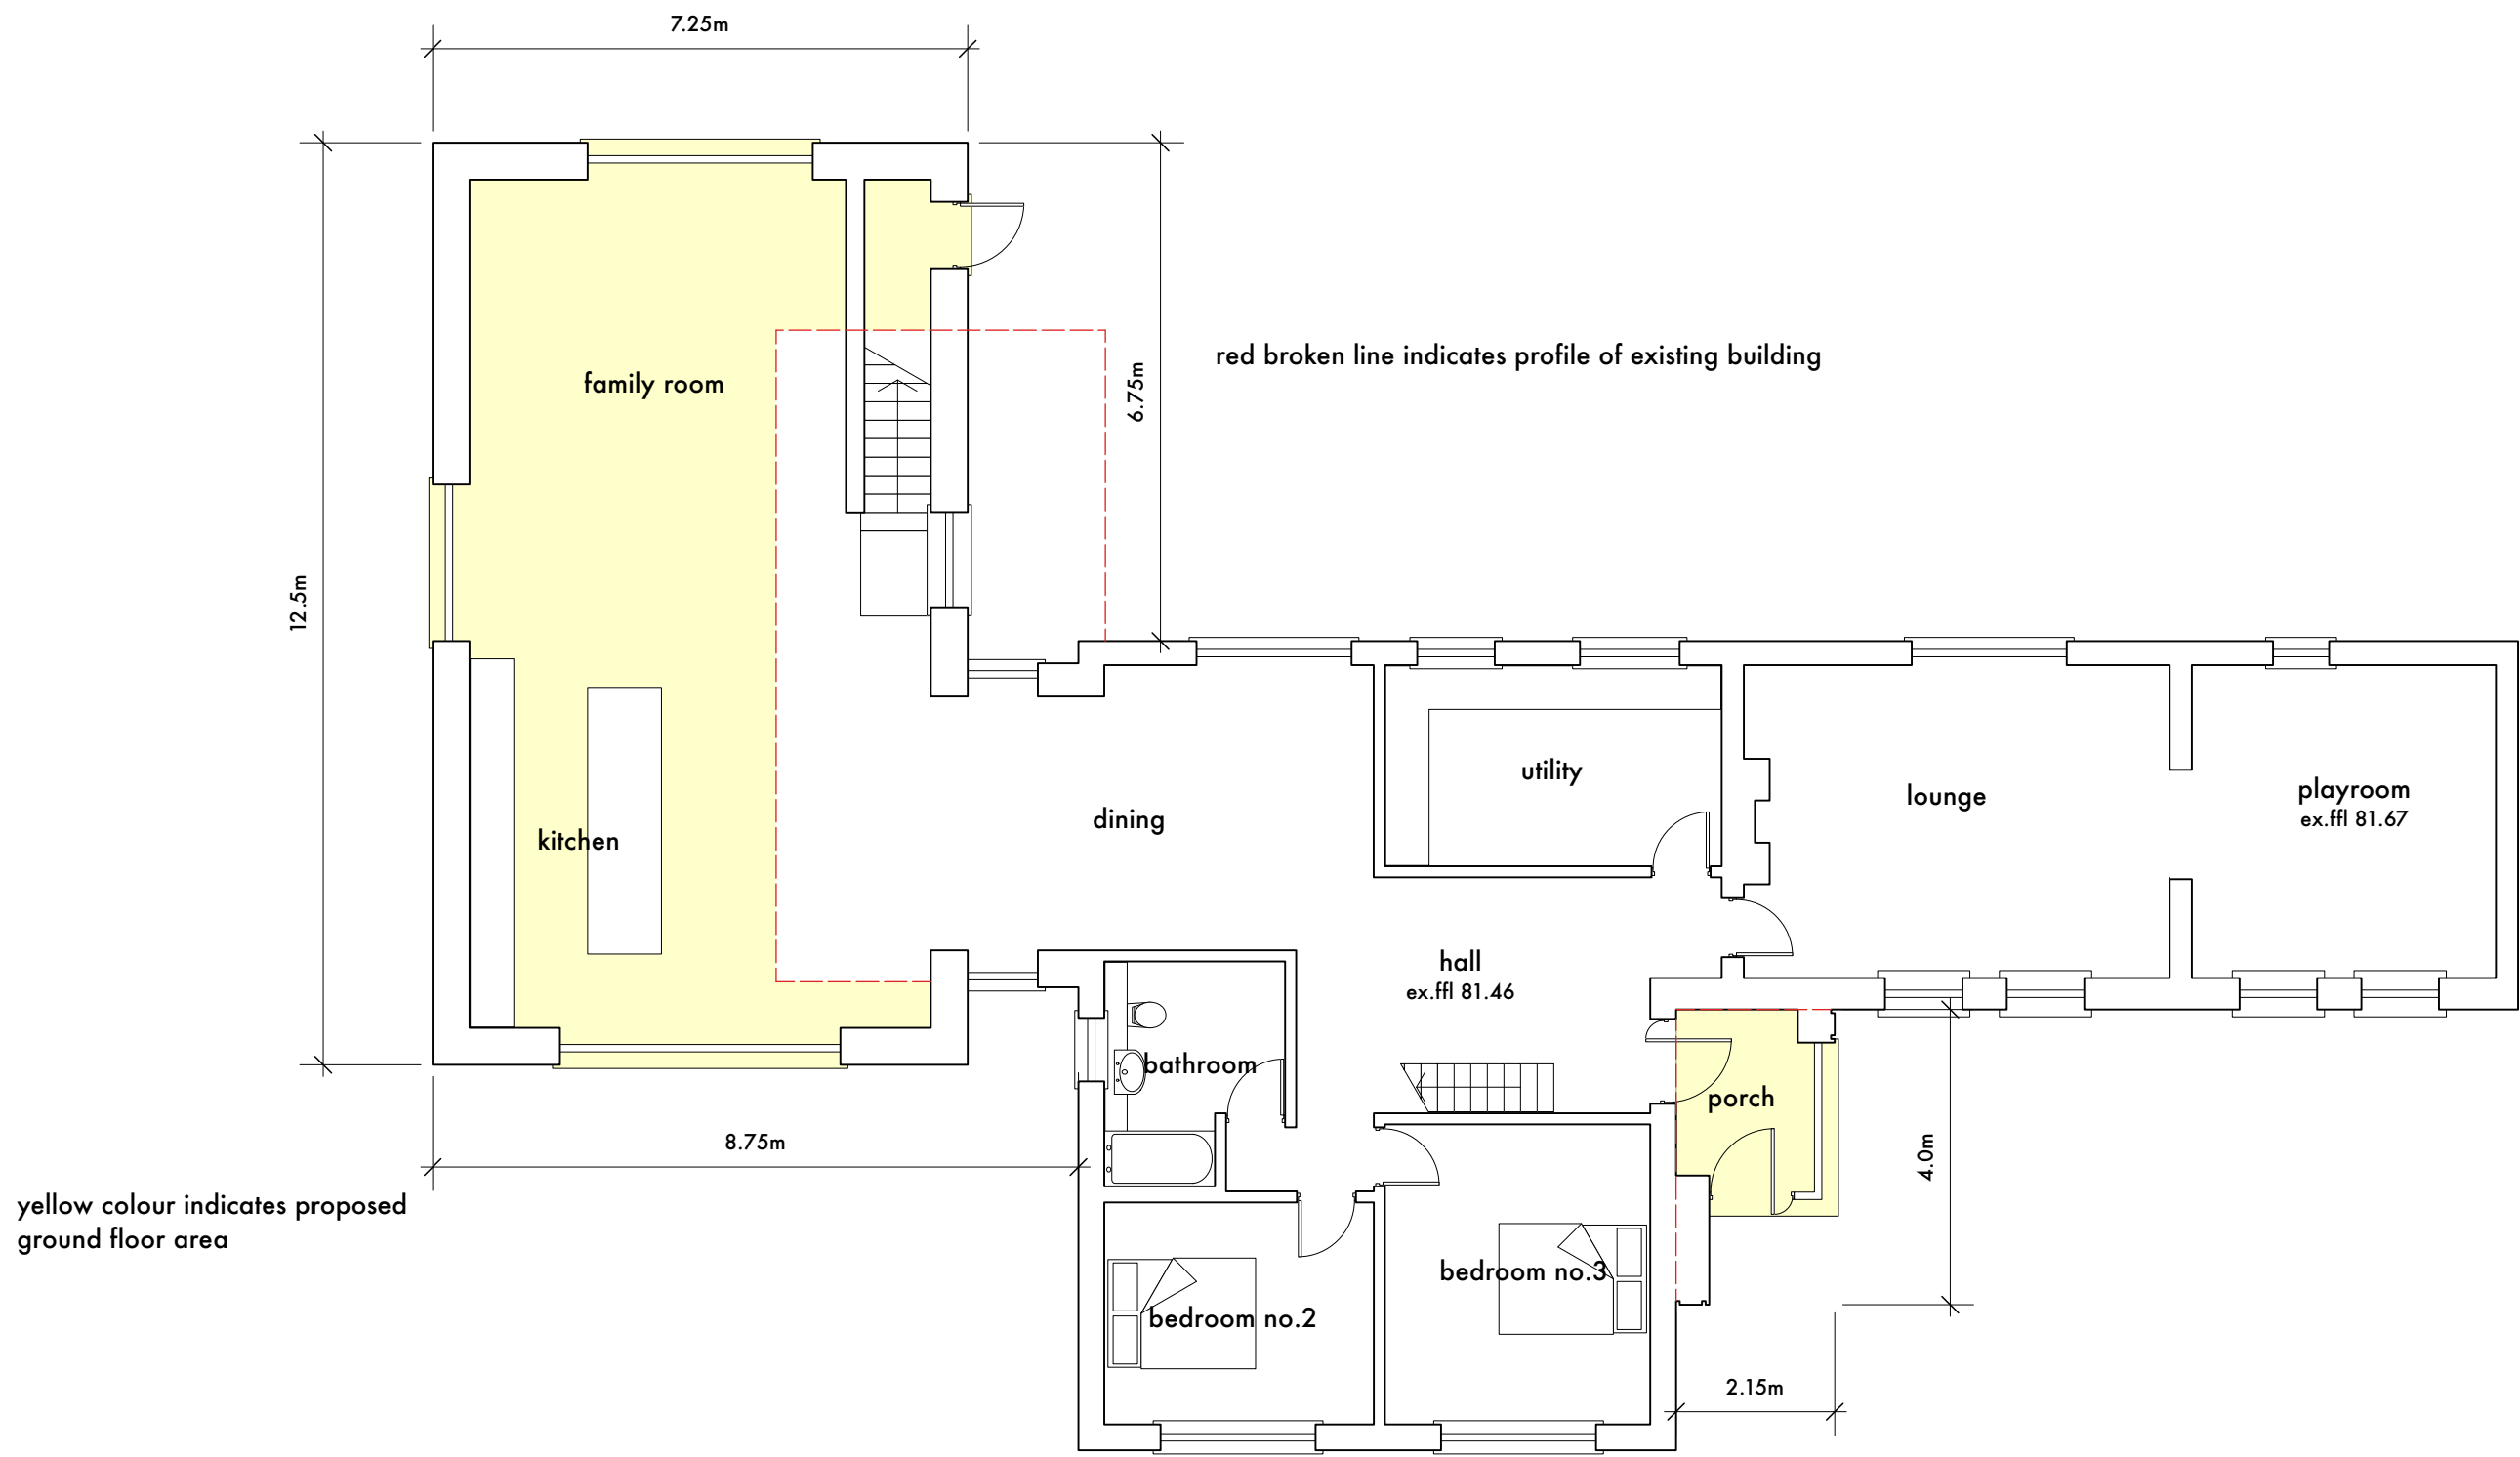

ground floor plan

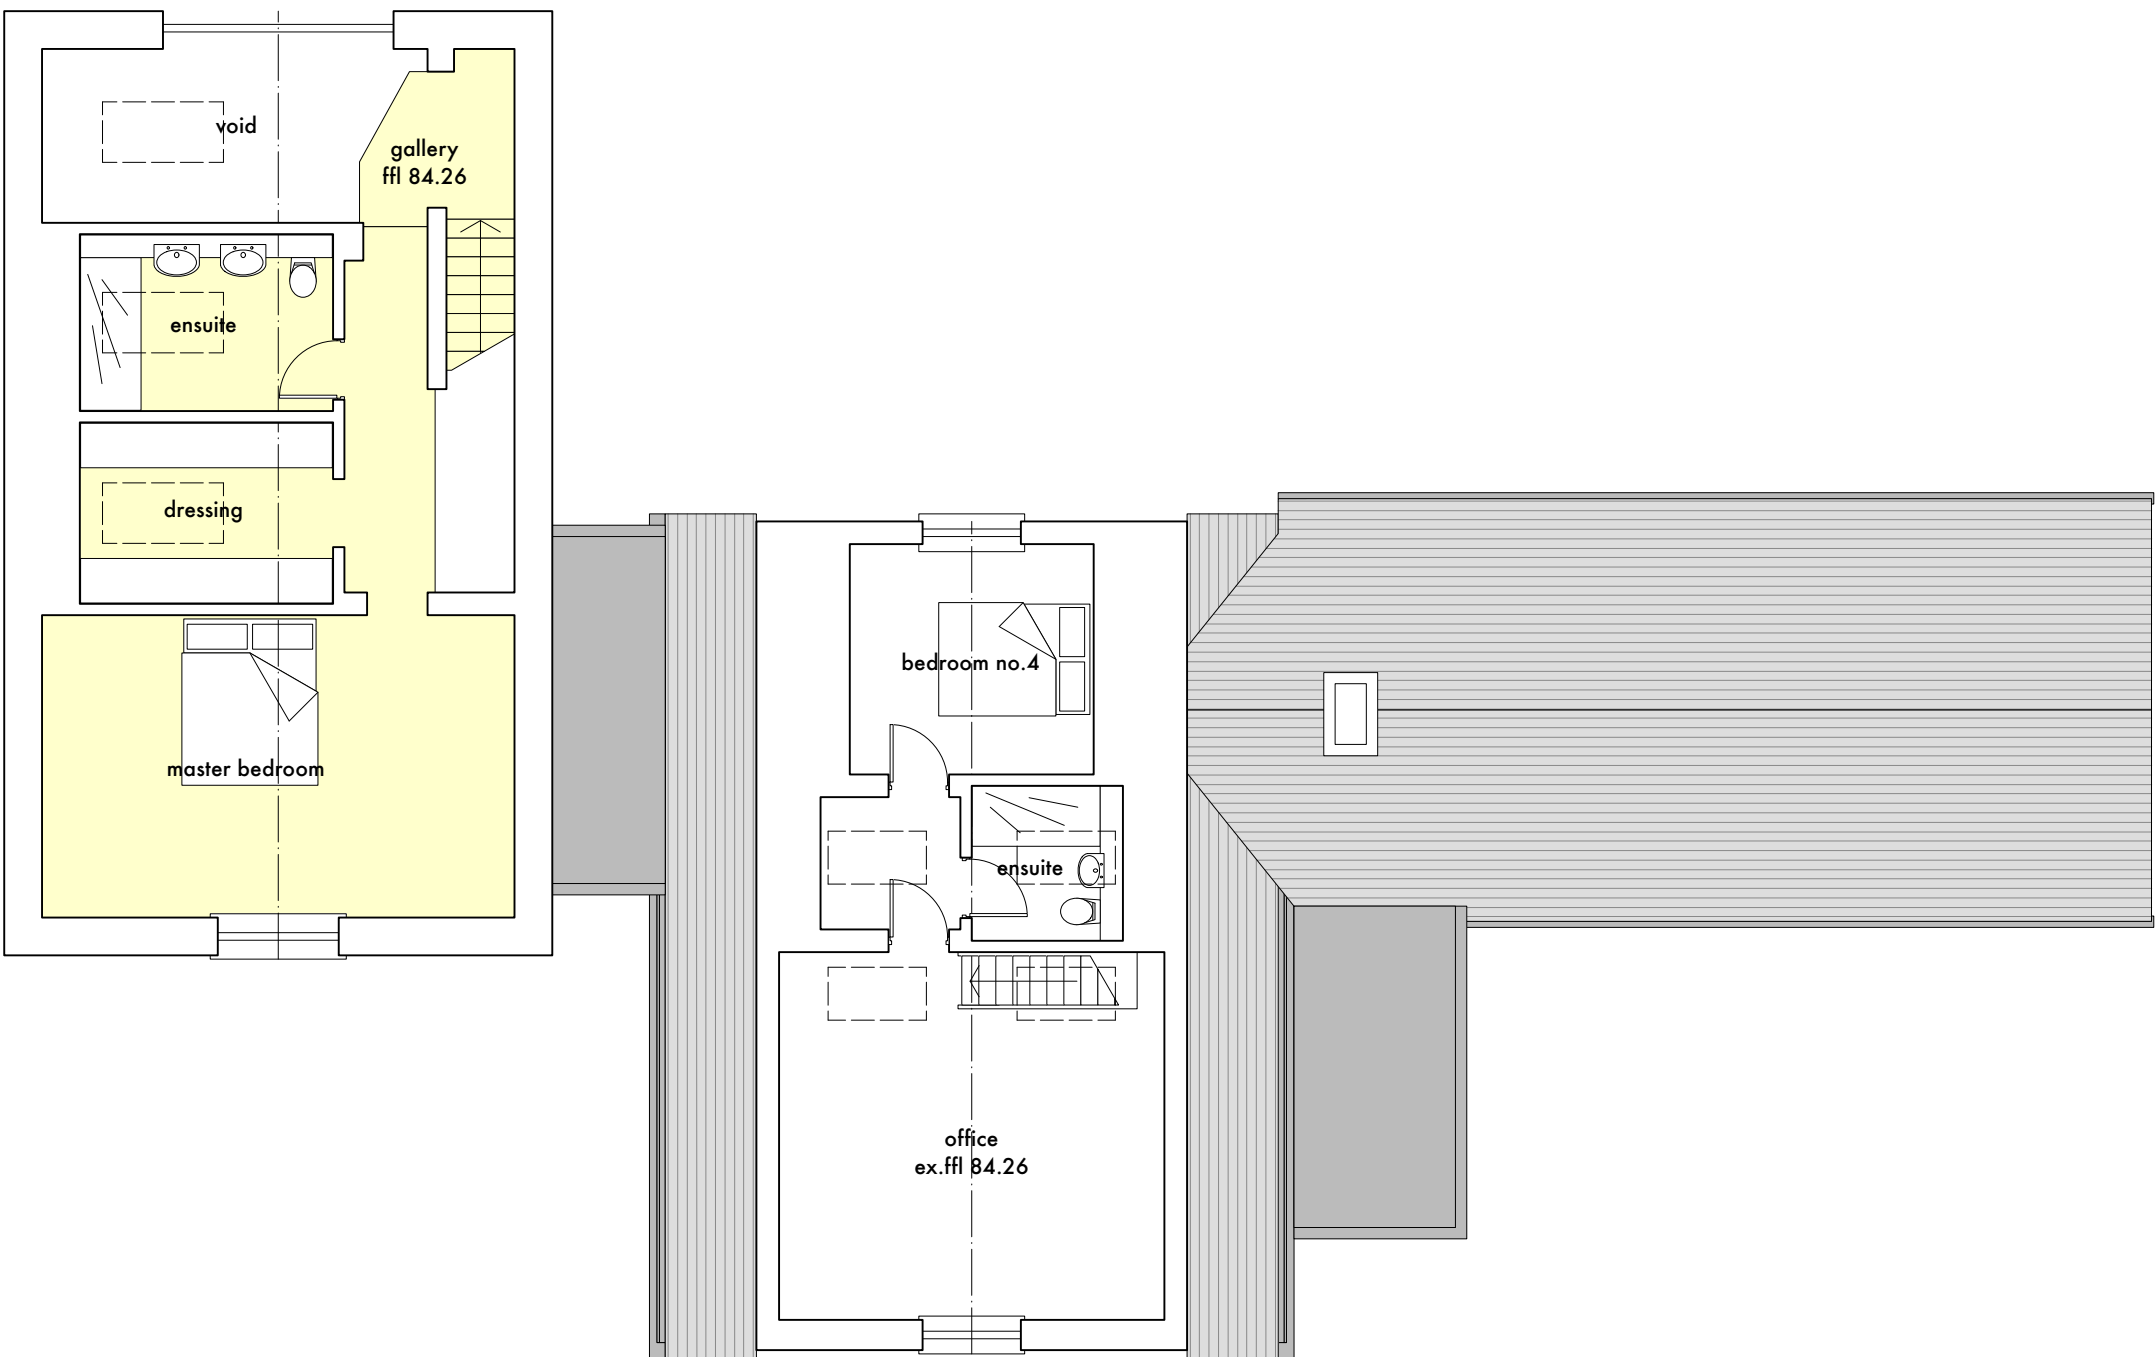

first floor plan

