

MATERIALS SCHEDULE


samples of proposed facing materials can be provided on request
all proposed materials to match existing where appropriate

walls natural stonework and render
roof natural slate and lead
windows aluminium, polyester powder coat finish

Stanton Andrews do not accept liability for any loss or degradation of information held in the drawing resulting from the translation from the original file format to any other file format or from the recipients reading of it in any other programme or on earlier version of the programme. Stanton Andrews accepts no liability for use of this drawing by parties other than the party for whom it was prepared or for purposes other than those for which it was prepared.

This drawing must be printed in colour, if this text is not RED the drawing must be reprinted.
Do not scale, use figured dimensions only. All dimensions to be checked on site. This drawing should be printed and filed or reduced in size, as stated in file block. Stanton Andrews reserves the right to withdraw this drawing if the result of using this drawing of any other size. Stanton Andrews to be notified of any discrepancies before proceeding.
Drawing is to be read in conjunction with all relevant consultants and specialists drawings.
As 'existing' drawings based on information provided by others - no measured survey of the property has been undertaken by the architect.
The drawing is subject to copyright.


revision	date	note
A	17.01.2024	issued for planning
B	29.04.2024	issued for planning
C	31.07.2024	issued for planning

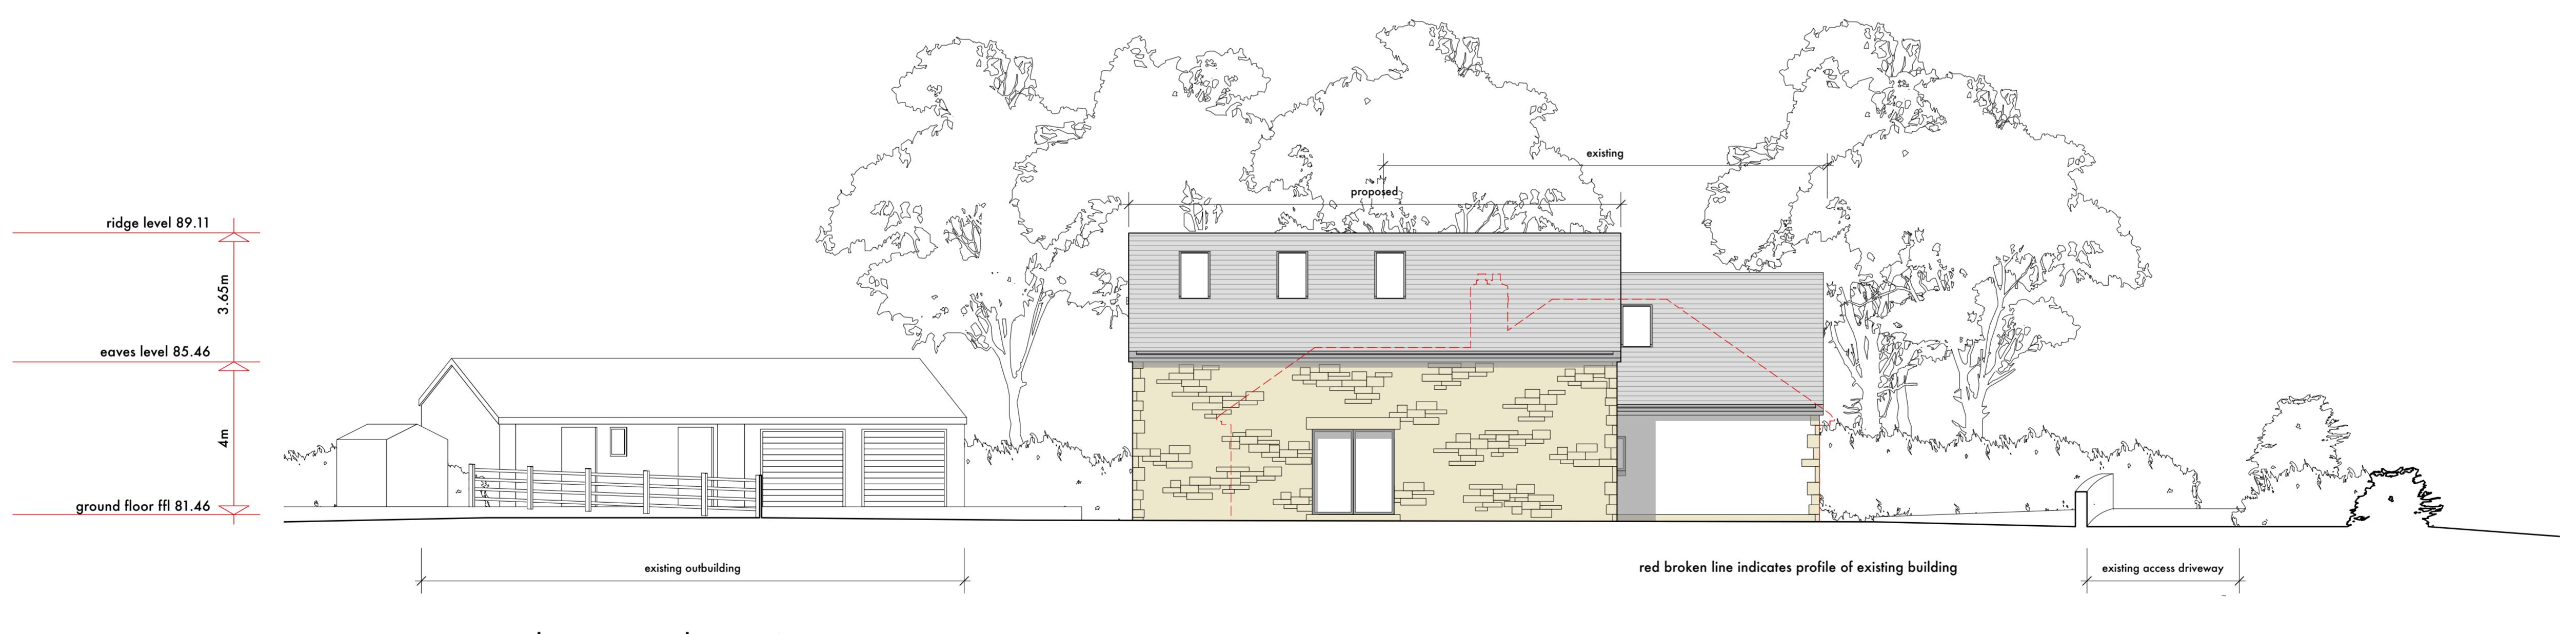

0m 10m scale

SA stanton andrews
architects

44 york street clitheroe BB7 2DL
t. 01200 444490 e. mail@stantonandrews.co.uk w. stantonandrews.co.uk

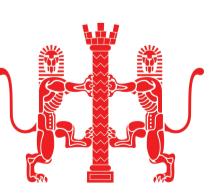

Chartered Practice

project	name	scale	date	status	revision
buckley dene	23.32	1 to 100 @ A1	january 2024	planning application	C

PL.03