

NOTES:

FOR THE VARIATION OF
CONDITION APPLICATION
AUGUST 2024

No.	Description	Date
1	EMERSION OF BEAM DOWNER AND BALCONY	24/01/2024
2	REDUCTION IN SIZE OF ANNEX	24/01/2024
3	REDUCTION IN SIZE OF PORCH	24/01/2024
4	ADDITION OF 3 VELLUX ROOF LIGHTS	24/01/2024
5	EXTENSION TO THE REAR OF THE GARAGE TO ACCOMMODATE UTILITY BRASS	08/08/2024
6	RECONFIGURATION OF FIRST FLOOR STAIR CASE	08/08/2024


CLIENT:

ASHLEY ROSTRON


PROJECT:
PROPOSED NEW DWELLING
AND ANNEX AT THE
HAWTHORNS, WEST
BRADFORD RD, WADDINGTON

SHEET:
PROPOSED FLOOR PLANS
REVISION C

Project number	PHA/496
Date	01/10/2024
Drawn by	AW
Checked by	PH
A2.2 C	
Scale	1 : 50
Sheet size	A1

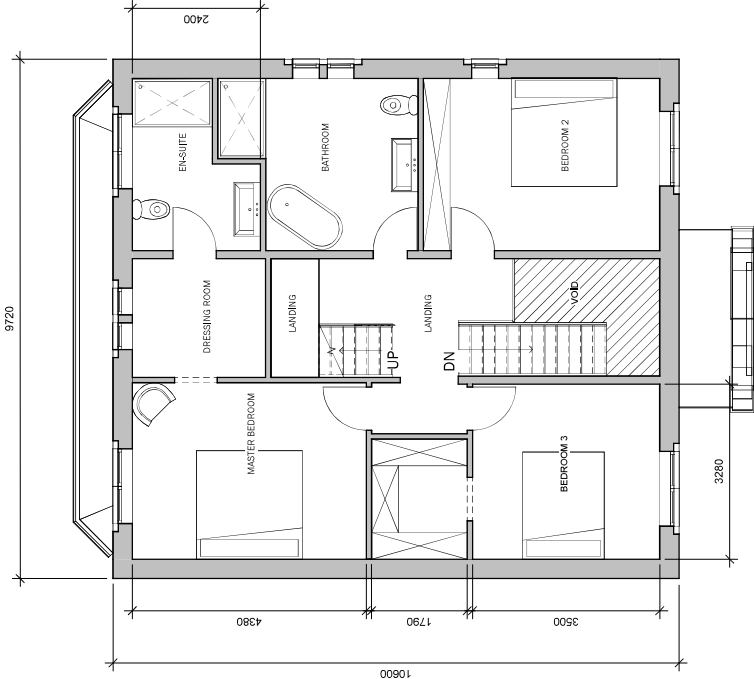

1 PROPOSED FIRST FLOOR
1 : 50

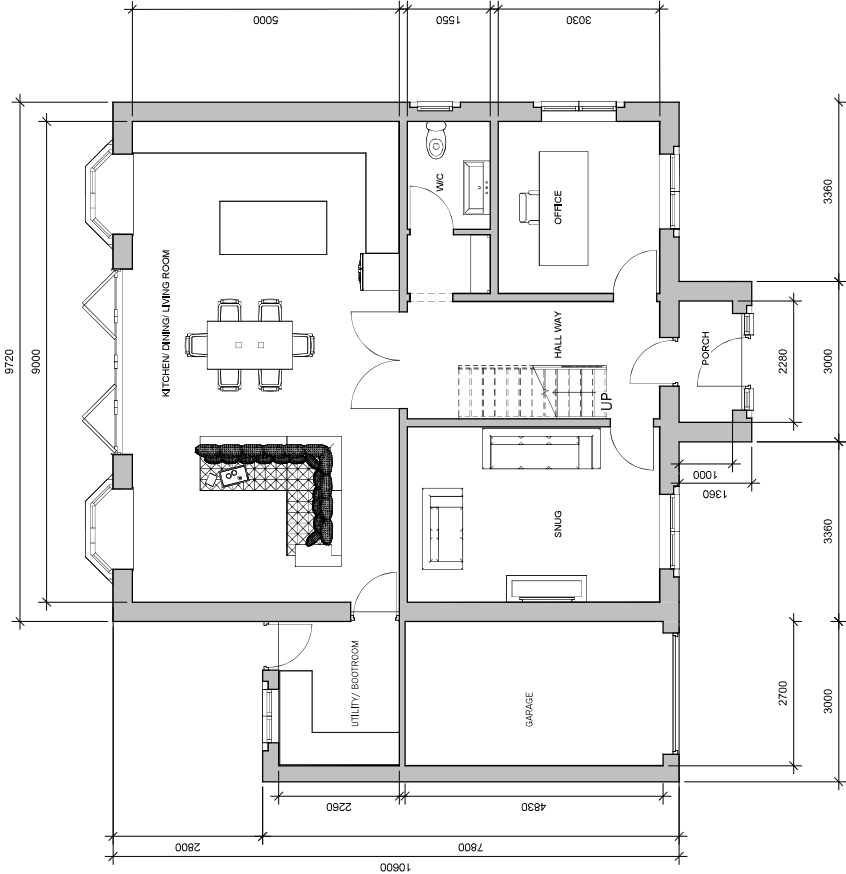

0 PROPOSED GROUND FLOOR
1 : 50