


NOTES:

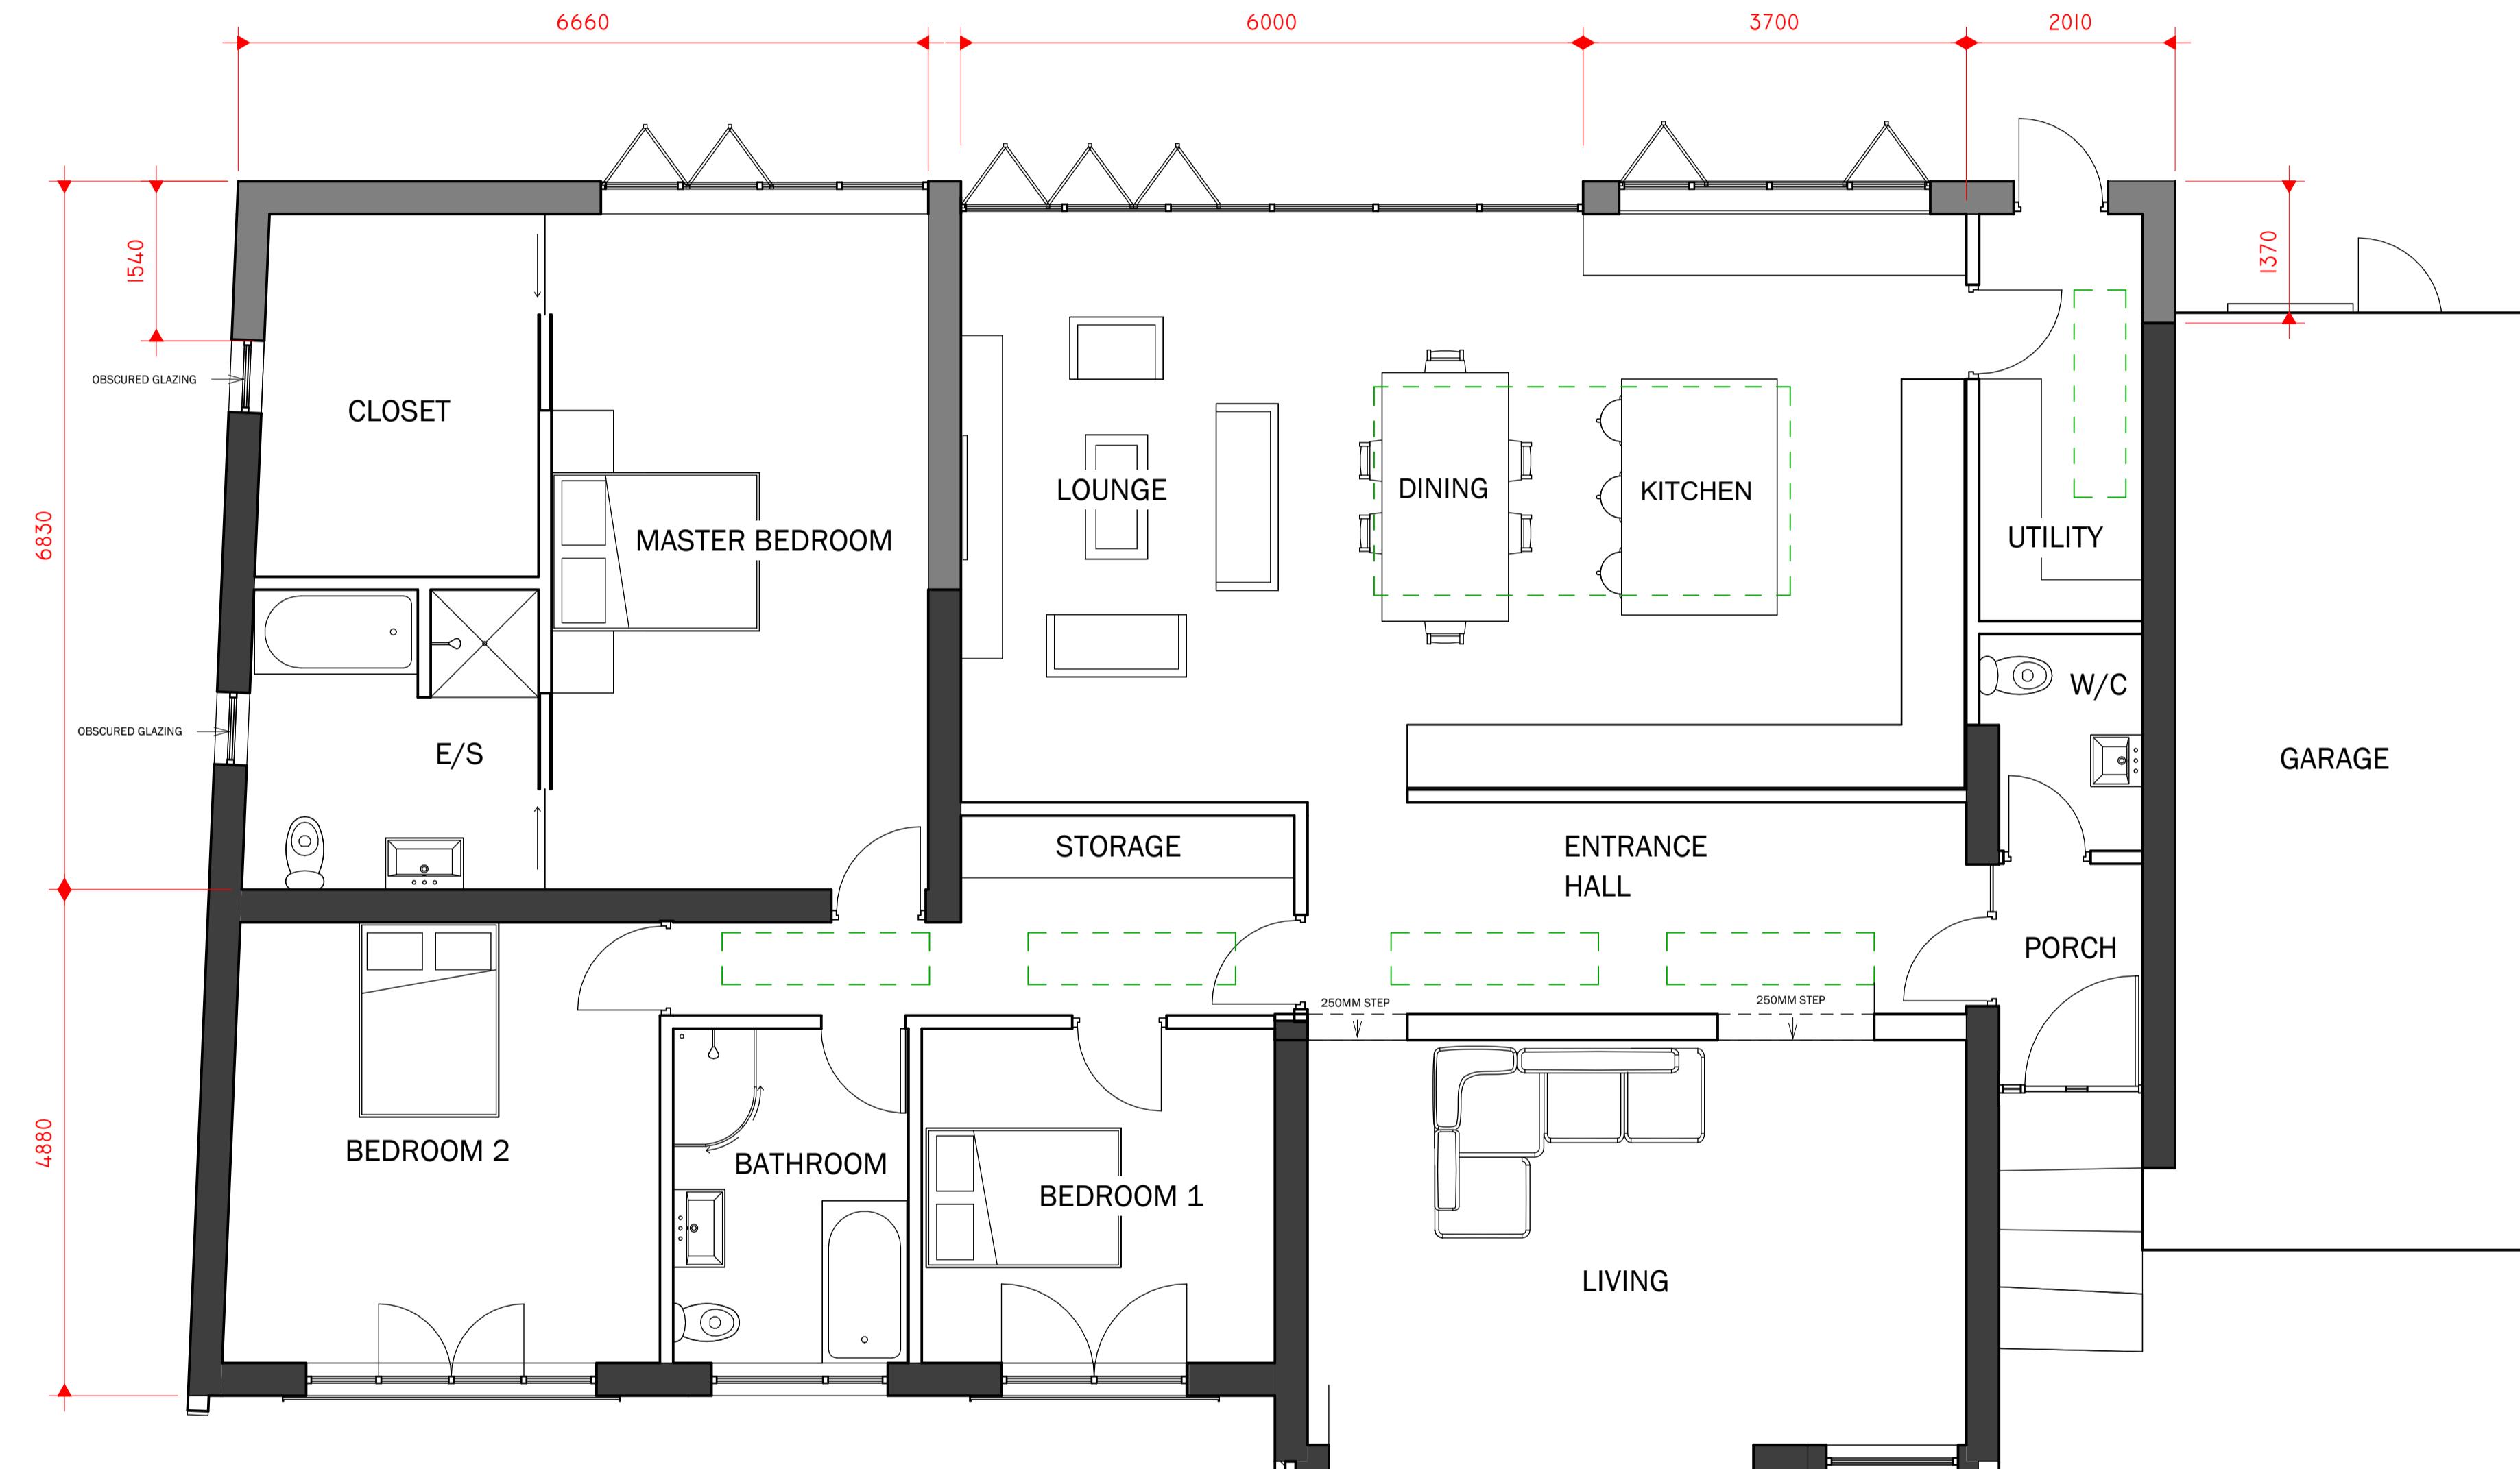

0 PROPOSED GROUND FLOOR

CLIENT: Tim Stephenson
36 painter wood
Billington
Lancashire
BB79 1D

PROJECT: PROPOSED SINGLE
STOREY EXTENSION AND
ALTERATIONS

SHEET: PROPOSED PLANS

Project number PHA/91

Date 12/08/2024

Checked by BH

A2.3

7 / 11

11/30

XXI

A2.2