




transport planning

t 0161 464 9495
e info@modetransport.co.uk
w www.modetransport.co.uk

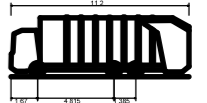

Phoenix 2 Duo (P2-15W with Elite 6x4 chassis)
Overall Length 11,200m
Overall Width 2,530m
Overall Body Height 3,231m
Min Body Ground Clearance 0,304m
Track Width 2,500m
Lock to lock time 4,00s
Kerb to Kerb Turning Radius 9,500m

- notes:
1. this drawing is to be read in conjunction with all other relevant drawings, any discrepancies, errors or omissions to be brought to the attention of overseeing organisation.
 2. all dimensions to be checked before commencement of work on site.
 3. all dimensions in metres unless otherwise stated.
 4. the design is subject to approval of Lancashire county council.
 5. drawing based on topographical survey.

issue/revision

i/r	date	issued	description
-	01/06/2023		

client: pringle homes
project: crow trees farm, chatburn
project number: J326615
scale: 1:250@A3
drawing title: swept path analysis - 11m refuse vehicle
drawing number: J32-6615-PS-003

ISO A3 297mm x 420mm
 Approved: ME
 Checked: MA
 Designer: LCW
 Project Management Initials:
 C:\USERS\WINDOWS\MODE\PROJECTS\MANCHESTER\PROJECTS\J326615_CROW TREES FARM_CHATBURN\1.5 GRAPHICS\1.2 CAD\1.2 SHEETS\J32-6615-PS-003.DWG
 Last saved by: WINDOWS Last Plocted: 2023-06-01

