


Wall construction shown is indicative only



Plan View



Front Elevation

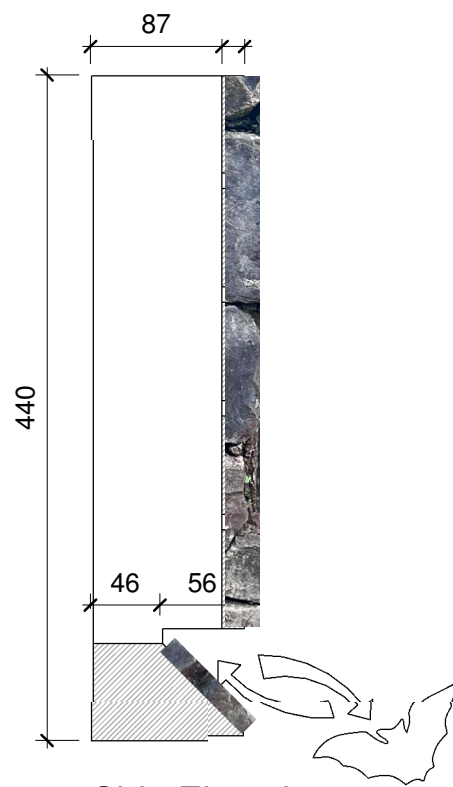

Side Elevation

Note: Boxes should be installed between 2500mm and 5500mm above ground level.

© 2021 Ecosurv Ltd