



REFER TO 4265 201

GENERAL NOTES

- This drawing is the copyright of TPM Landscape Ltd and cannot be reproduced in any form without the consent of the company.
- This drawing is to be read in conjunction with detail landscape drawings, details and specification.
- This drawing is to be read in conjunction with all relevant Architects', Engineer's, Specialists, Bills of Quantities and Specifications.
- The insertion of any firm or proprietary brand on this drawing is an indication of the class or quality required and does not exclude the use of alternative materials that are equal in performance, quality and appearance, provided that they have been approved in writing by the Landscape Architect.
- The Contractor is responsible for accurately ascertaining the position of underground services and responding to all relevant service easement requirements.
- All dimensions are in millimetres unless stated otherwise, for the purposes of construction this drawing must not be scaled and only written dimensions used. Written and scaled dimensions to be checked on site, any discrepancies reported prior to work commencing. IF IN DOUBT PLEASE ASK.
- All work and materials are to be in accordance with the relevant British Standards and Code of Practice.
- All Proprietary products are to be used strictly in accordance with the manufacturer's instructions and details.

Planting Schedule (Mx)

Nr	Code	Plant Name	Mix%	Height/Spread/Grade	Girth	Age	Root	Container	Habit	Form	Density/m2
232	Cmg mn	Crataegus monogyna	40.00%	100-120cm		1/0	BR			To be planted as a double staggered row at 400mm spacing	
116	Cryls av	Corylus avellana	20.00%	100-120cm			BR		Branches		
58	fl aq	Ilex aquifolium	10.00%	100-120cm			BR		Leaves/Lateral		
116	Pms sp	Prunus spinosa	20.00%	100-120cm		1/1	BR		Branches		
58	rs cn	Rosa canina	10.00%	100-120cm			BR				

Planting Schedule (MxS)

Nr	Code	Plant Name	Mix%	Height/Spread/Grade	Girth	Age	Root	Container	Habit	Form	Density/m2
83	Cmg mn	Crataegus monogyna	25.00%	60-80cm		1/1	BR		Branches	Transplant (pre-ripped)	2.00
66	Cryls av	Corylus avellana	20.00%	60-80cm			BR		Branches		2.00
50	fl aq	Ilex aquifolium	15.00%	60-80cm			C	3L	Branches		2.00
83	Pms sp	Prunus spinosa	25.00%	60-80cm			1u1	BR	Branches		2.00
50	Vo	Viburnum opulus	15.00%	60-80cm			BR		Branches		2.00

Planting Schedule


Nr	Code	Plant Name	Height/Spread/Grade	Girth	Age	Root	Container	Habit	Form	Density/m2
708	Pms ls	Prunus laurocerasus	80-100cm			C	10-15L	Bushy		3.00
409	PRR	Photinia x fraseri 'Red Robin'	80-100cm		3x	C	10-15L			3.00

Nr	Code	Plant Name	Height/Spread/Grade	Girth	Age	Root	Container	Habit	Form	Density/m2
23	Am	Alchemilla mollis	30-40cm			C	5L			5.00
58	Hm PP	Heuchera micrantha 'Palace Purple'	15-20cm			C	5L			5.00
17	Hst f	Hosta fortunei	30-40cm			C	5L			5.00
43	Nf	Neperla x fassenii	30-40cm			C	5L			5.00
28	RFG	Rudbeckia fulgida 'Goldstrum'	30-40cm			C	5L			5.00
67	Stch by	Stachys byzantina	40-50cm			C	5L			5.00

Nr	Code	Plant Name	Height/Spread/Grade	Girth	Age	Root	Container	Habit	Form	Density/m2
34	AcB JR	Aucuba japonica 'Rozanne'	30-40cm			C	5L			4.00
48	Bg	Brachyglottis greyi	30-40cm			C	5L	Branches		4.00
32	Chd WD	Chloroxylon x dewilae 'White Duster'	30-40cm			C	5L	Bushy		4.00
24	CS	Chimonax tenuis 'Sundance'	30-40cm			C	5L	Bushy		4.00
102	EGG	Eucryphia fortunei 'Emerald Galaxy'	20-25cm			C	5L	Bushy		4.00
46	EWS	Eucryphia japonica 'White Spire'	30-40cm		1/1	C	5L	Bushy		4.00
38	FMP	Fuchsia 'Mrs Popple'	30-40cm			C	5L	Bushy		4.00
44	Hb AG	Hebe 'Autumn Glory'	30-40cm			C	5L	Bushy		4.00
12	HLL	Hydrangea paniculata 'Limelight'	60-80cm			C	10L			4.00
21	HLL	Hydrangea paniculata 'Little Lime'	30-40cm			C	5L	Branches		3.00
42	HPPa	Hebe 'Pink Passion'	30-40cm			C	5L	Bushy		4.00
79	HWG	Hebe 'White Gem'	30-40cm			C	5L	Bushy		4.00
53	Lah	Lavandula angustifolia 'Hidcot'	30-40cm			C	5L	Bushy		4.00
11	PRB	Philadelphus 'Belle Etoile'	40-50cm			C	10-15L	Branches		4.00
35	PJH	Platanus japonica 'Little Heart'	20-25cm			C	5L	Bushy		4.00
14	PSQ	Philadelphus tenuifolius 'Silver Queen'	40-50cm		1/1	C	5L	Bushy		4.00
35	RR	Rosa 'Bonica'	40-50cm			C	5L	Bushy		4.00
38	RoMJ	Rosmarinus officinalis 'Miss Jessop's Upright'	30-40cm			C	5L	Bushy		4.00
19	SR	Spiraea japonica 'Firelight'	30-40cm			C	5L	Bushy		4.00
113	SR	Spiraea japonica 'Rubrola'	30-40cm			C	5L	Bushy		4.00
46	SK KG	Silene coniosa 'Yew Green'	30-40cm			C	5L	Bushy		4.00
23	SnS	Spiraea nipponica 'Snowmound'	40-50cm			C	5L	Branches		3.00
62	Sr cn	Sarcococca confusa	20-25cm			C	5L	Bushy		4.00
75	Vd	Viburnum davidii	30-40cm			C	5L	Bushy		4.00

Nr	Code	Plant Name	Height/Spread/Grade	Girth	Age	Root	Container	Habit	Form	Density/m2
5	Ac' cm	Acer campestre	550-600cm	14-16cm	3x	RB			Standard (extra heavy)	
2	Bo	Betula pendula	550-600cm	14-16cm	3x	RB			Standard (extra heavy)	
2	Mis sy	Morus silvestris	300-350cm	10-12cm	2x	RB			Selected Standard	
9	Mis	Magnolia sieboldii	300-350cm	10-12cm	2x	RB			Selected Standard	
6	Pm	Prunus cerasifera 'Nigra'	350-425cm	12-14cm	3x	RB			Standard (Heavy)	
2	Pm dm	Prunus domestica 'Opal'	300-350cm	10-12cm	2x	RB			Standard (Selected)	
14	PSQ	Prunus serrulata 'Snow Goose'	300-350cm	10-12cm	2x	RB			Selected Standard	
2	Pyr c	Pyrus 'Conference'	300-350cm	10-12cm	2x	RB			Standard (Selected)	

- LEGEND**
- Existing Tree and Hedgerow to be Retained
Trees to be retained and protected in line with BS5837:2012.
 - Proposed Trees in POS
Extra Heavy Standard, 14-16cm girth, 4.5-6.25m high to be planted with a double timber stake secured with a rubber tree tie.
 - Proposed Ornamental Trees in Front Gardens
Heavy Standard, 12-14cm girth, 3.5-4.25m high to be planted with a double timber stake secured with a rubber tree tie.
 - Small Ornamental Tree/Large Shrub
Select Standard trees, 10-12cm girth, 3-3.5m high or large shrub 30-50L to be planted with a single timber stake secured with a rubber tree tie.
 - Orchard Tree
Select Standard trees, 10-12cm girth, 3-3.5m high to be planted with a single timber stake secured with a rubber tree tie.
 - Ornamental Shrub Planting
Proposed shrubs and flowering herbaceous plants to be planted as 5-10L pots at 3-5 per sq.m. planted with feature specimen, 10-12L pots.
 - Proposed Hedge
Evergreen hedge to be planted in 10L containers at a rate of 3-4 per lin. metre.
 - Proposed Native Hedgerow
Proposed Hedgerow to be planted as 100-120cm high whips in a double staggered row at 400mm spacings.
 - Proposed Wildflower Grass Seeding of Undisturbed Ground
To be Emorsgate EM2F Standard General Purpose Wild Flowers Mix, supplied by Emorsgate or similar approved. Mixture containing 100% native wild flowers for sowing into existing grass. Sowing rate 1.5g/m2.
 - Proposed Native Shrub Mix
Bare root stock, 60-80cm, planted at 2-3m2, in groups of 3-5. Plants to be protected with spiral guards where necessary.
 - Proposed Amenity Grass
Front gardens to be turfed.
Back gardens to client specification.
POS Grass to be seeded
 - Existing Garden to Farm
To be retained and enhanced
 - Proposed Raised Planting beds
Existing raised planting to be replaced.
 - Proposed Landscape Green Screen
To architect's details

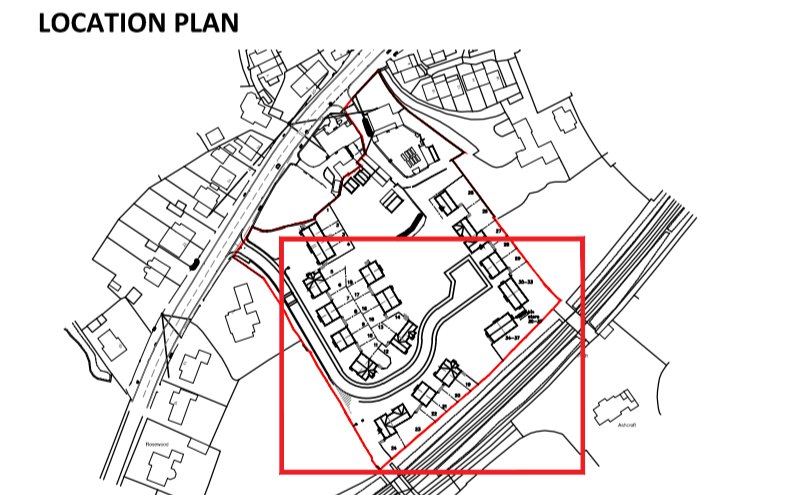

REVISION NOTES

Rev	By	Description	Date
C	JW	Updated in line with client's comments	16.04.24
B	JW	Updated in line with client's comments	05.04.24
A	JW	Embankment incorporated, tree species changed near houses	04.03.24

Client
Pringle Homes

Project
Crow Trees Farm, Chatburn

Description
Planting Plan (2 of 2)

Status
For Approval

Scale @ A1
1:250

Drawn
AJ

Checked
KH

Date
19.10.23

Job number
4265

Drawing number
202

Revision
C

tpm landscape
chartered landscape architects

address: 4th Floor Studio 10 Little Lever St Manchester M1 1HR
tel: 0161 235 0600 fax 0601 email: info@tpmlandscape.co.uk