


PRELIMINARY DRAWING.
NOT FOR CONSTRUCTION.

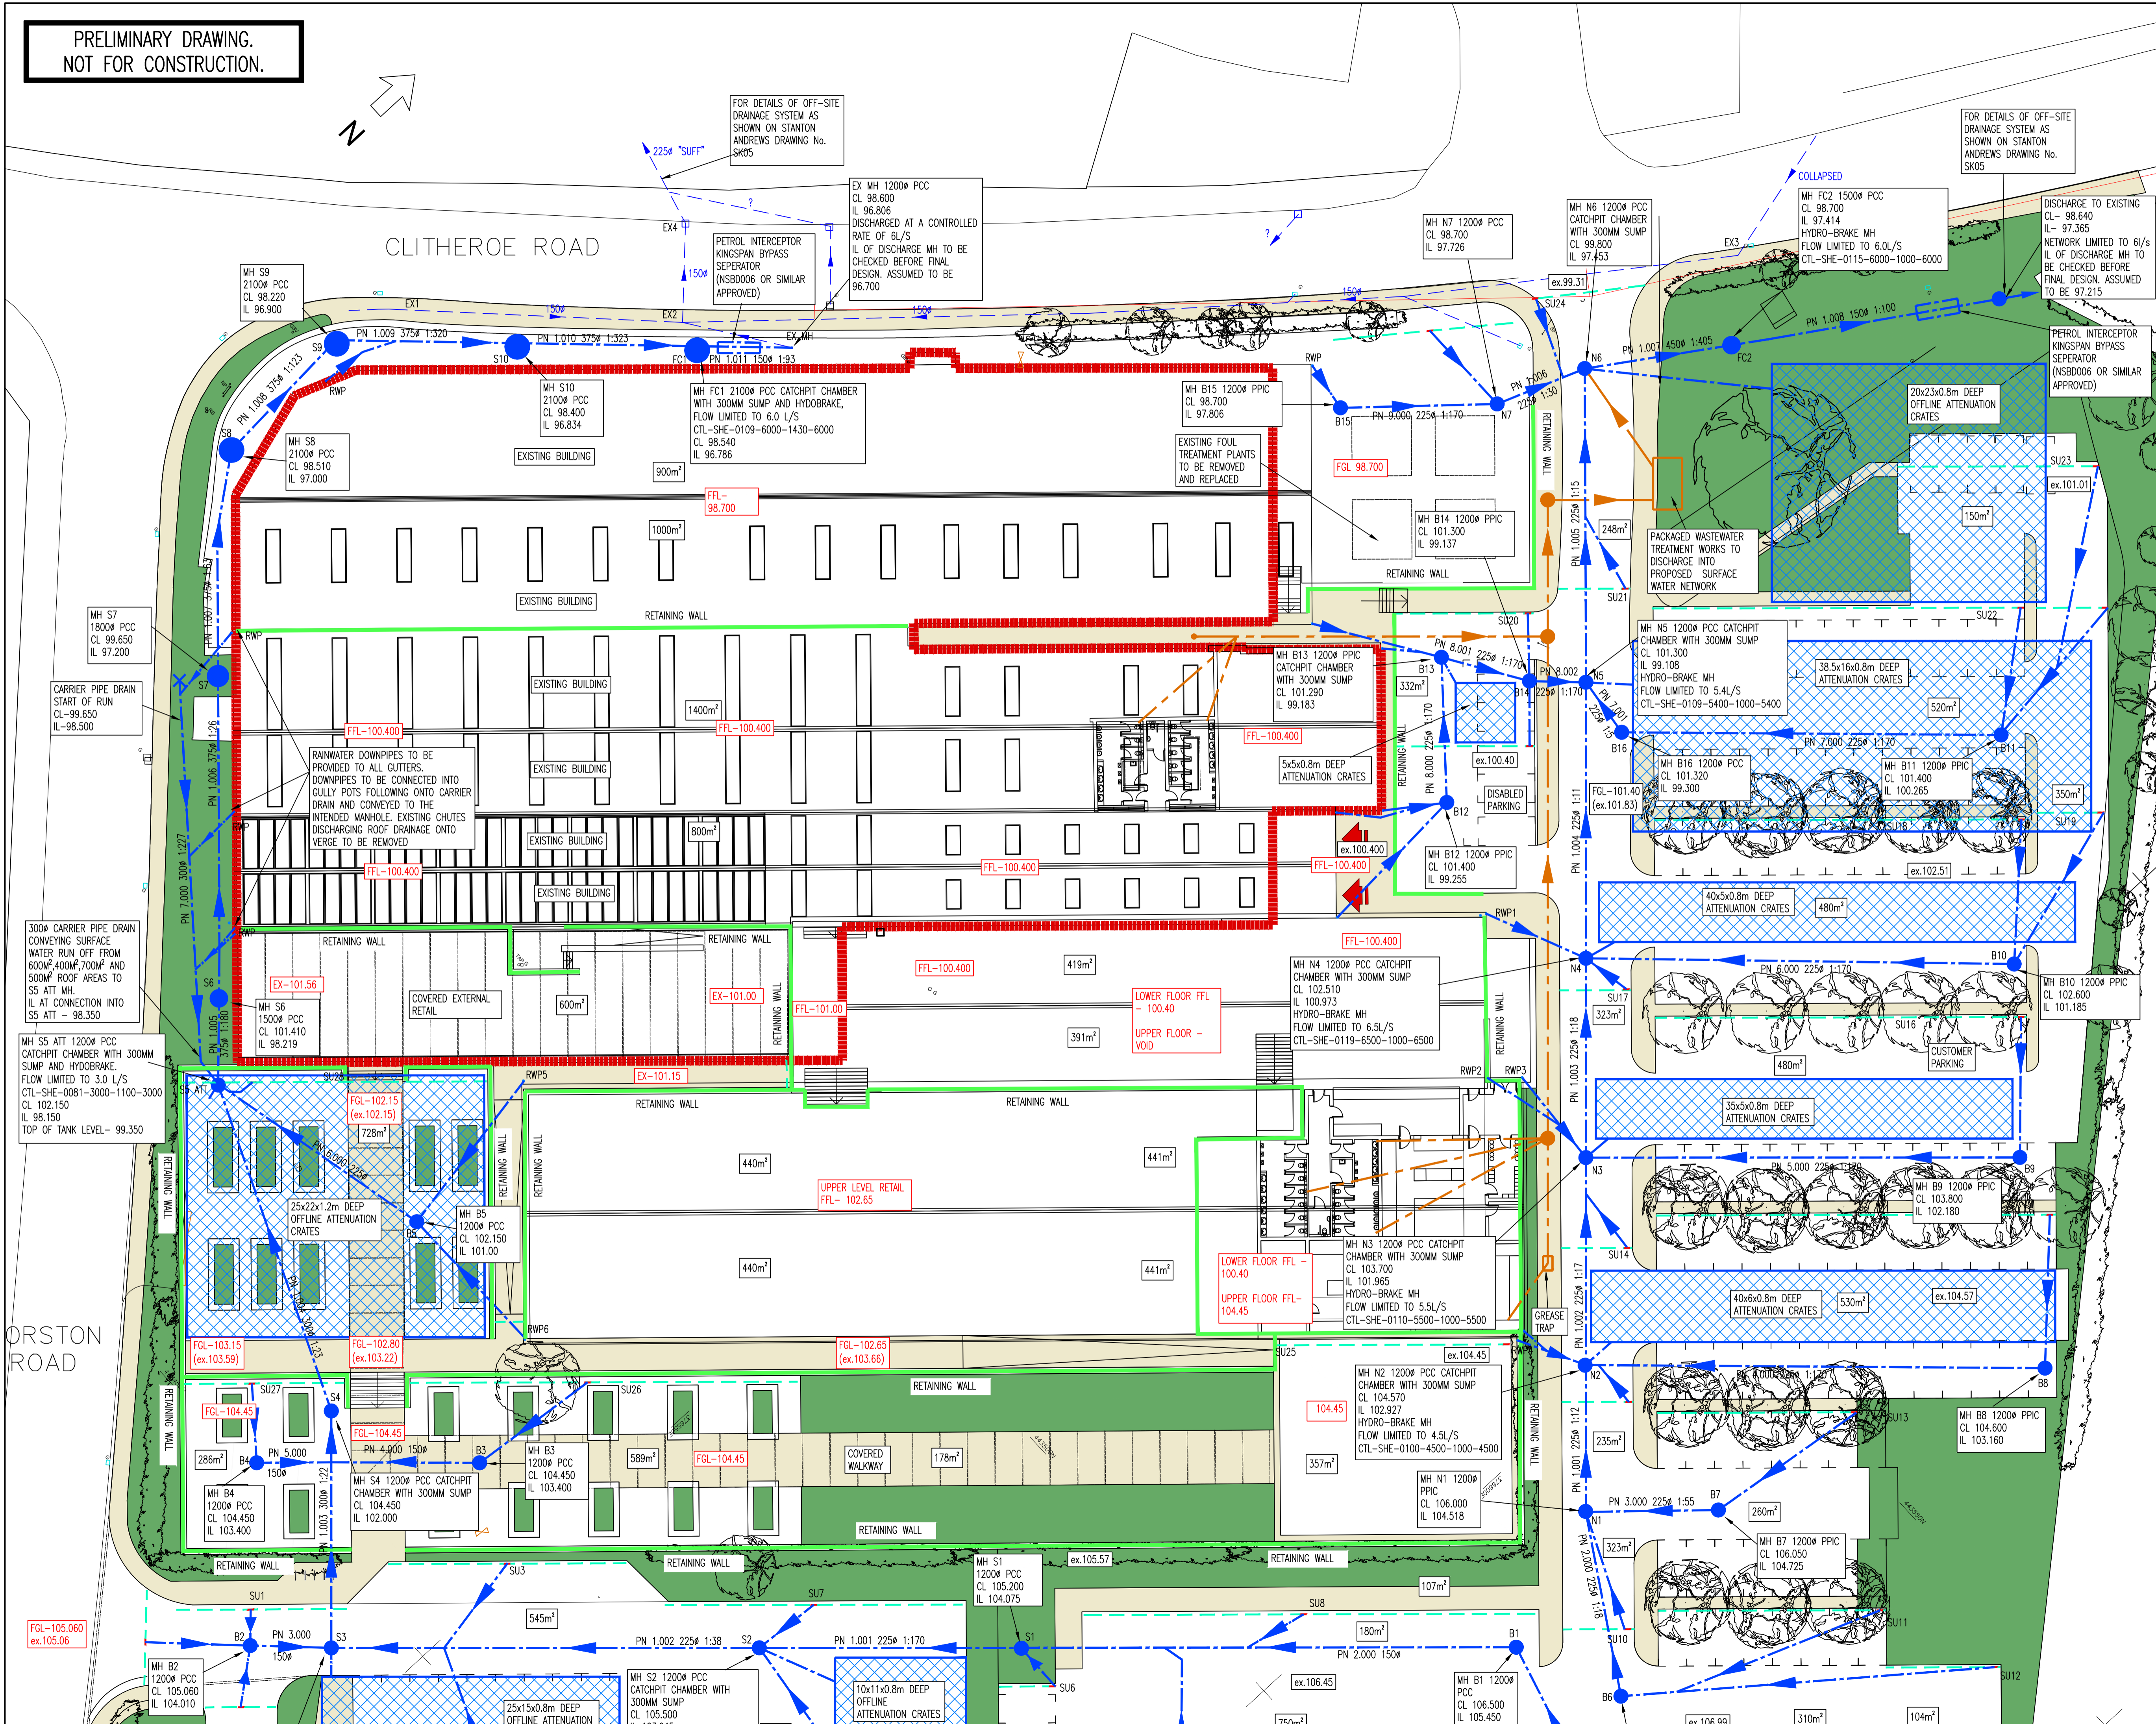

- LEGEND**
- EXISTING SURFACE WATER DRAIN
 - PROPOSED SURFACE WATER DRAIN
 - PPIC PROPOSED POLYPROPYLENE INSPECTION CHAMBER
 - PCC PROPOSED PRE-CAST CONCRETE MANHOLE
 - PROPOSED GEO-CELLULAR ATTENUATION TANK
 - PROPOSED FOUL WATER DRAIN
 - PROPOSED ACO-DRAIN
 - RETAINING WALL

FOR GENERAL NOTES PLEASE REFER TO DRAWING NO. 10301-102

Rev	Details	Drawn By	Checked By	Date
P7	LEVELS, SIZE OF ATTENUATION AND FOUL NETWORK AMENDED	SHR	SJR	27.11.24
P6	FINISHED FLOOR LEVELS ADDED	SHR	SJR	15.10.24
P5	TREE AND GAS INSTALLATION ADDED DRAINAGE RUN AMENDED TO SUIT	SHR	SJR	05.03.24
P4	DRAINAGE AMENDED TO INCLUDE RUNOFF FROM EXISTING BUILDING.	SHR	SJR	20.02.24
P3	DRAINAGE AMENDED TO INCLUDE RESULTS OF FURTHER SURVEY WORK.	SD	SJR	23.11.21
P2	DRAWING SCALE AMENDED. PROPOSED DRAINAGE NETWORK REFERENCES ADDED. EXISTING DRAINAGE AND KEY ADDED.	SD	SJR	29.10.21
P1	ISSUED FOR INFORMATION	SD	SJR	18.03.20

Client:
SHACKLETONS GARDEN CENTRE LIMITED

Project:
PROPOSED DEVELOPMENT AT SHACKLETONS GARDEN CENTRE, CHATBURN

Title:
PROPOSED DRAINAGE GENERAL ARRANGEMENT SHEET 1 OF 2

Issued For:
INFORMATION

Reid Jones partnership
Consulting Civil & Structural Engineers

9 Orrell Road, Walsby, Walsby, Leicestershire, LE19 1JY
Tel: 01522 216006

3 Cross Street, Preston, Lancashire, PR1 3LJ
Tel: 01772 498007

E-mail: enq@reidjonespartnership.co.uk
Web address: www.reidjonespartnership.co.uk

Scale: **1:250 @ (A1)**

Project No: **10301** Drawing No: **101** Issue: **P7**

DO NOT SCALE - USE FIGURED DIMENSIONS ONLY.
This drawing is confidential and is the property of Reid Jones Partnership. It must not be disclosed to any third party, copied or lent without prior written consent. The contractor is to check all dimensions on site prior to commencement of works.