

Prepared for:
 Mr Caroline Smith
 Hillside
 Moor Lane
 Wiswell
 Clitheroe
 Lancashire
 BB7 9DG

Terms & Conditions:

PLEASE NOTE: Dale are a supply only company and as such it is the responsibility of the customer to ensure all products meet current building regulations. No liability will be accepted for non-compliance. All confirmed specification and sizing must be checked upon issue of the document headed 'Contract' and confirmed in writing prior to manufacture. Any amendments made to the contract after sign off may be chargeable and may also affect the current lead times. Any term 'contract' is between Dale as the supplier and the chosen builders merchant. The above is a summary only; full terms and conditions are available on request.

Site Address: Hillside, Moor Lane, Clitheroe, Lancashire, BB7 9DG

Technical Specification:

All products in multi-layer Finger Jointed Redwood sections for added stability. Internally beaded throughout for security. Factory glazed with argon gas filled double glazed units featuring soft-coat energy saving glass. Drained and vented sections to protect against sealed unit failure. Fully factory finished with high performance, micro-porous paint treatments. Entrance doors fitted with multi-point claw locks and robust, adjustable hinges. Sash windows with slim meeting rails and glazing bars and traditional, deep bottom rails. French doors fitted with multi-point claw locks to master doors, flush bolts to slave door. Robust, adjustable hinges. Flush casement windows with high security multi-point locking systems and locking handles. Where FSC is shown against an item, joinery is supplied as FSC Mix Credit under Chain of Custody Registration No TT-COC-005135

Item	Qty	Item Reference	Product	Price (Ex VAT)	Remarks
1	1	Entrance door	Entrance Door (FSC)		Chatsworth - Chrome. Cream
2	1	Snug	Sash Window (FSC)		Special Item. 18mm bar. Cream
3	1	Snug	French Door (FSC)		Chatsworth - Chrome. Cream
4	1	Snug	French Door (FSC)		Chatsworth - Chrome. Cream
5	1	Kitchen/living/dining	French Door (FSC)		Chatsworth - Chrome. Cream
6	1	Kitchen/living/dining	French Door (FSC)		Chatsworth - Chrome. Cream
7	1	Kitchen/living/dining	French Door (FSC)		Chatsworth - Chrome. Cream
8	1	Kitchen/living/dining	French Door (FSC)		Chatsworth - Chrome. Cream
9	1	Kitchen/living/dining	French Door (FSC)		Chatsworth - Chrome. Cream
10	1	Kitchen/living/dining	French Door (FSC)		Chatsworth - Chrome. Cream
11	1	Utility	French Door (FSC)		Chatsworth - Chrome. Cream
12	1	Utility	Entrance Door (FSC)		Chatsworth - Chrome. Cream
13	1	Entrance/hallway	Sash Window (FSC)		Special Item. 18mm bar. Cream
14	1	Office	Sash Window (FSC)		Special Item. 18mm bar. Cream
15	1	Office	Sash Window (FSC)		Special Item. 18mm bar. Cream
16	1	Linen	Sash Window (FSC)		18mm bar. Cream
17	1	Bedroom 3	Sash Window (FSC)		Special Item. 18mm bar. Cream
18	1	Bedroom 3	Sash Window (FSC)		Special Item. 18mm bar. Cream
19	1	Bedroom 2	Sash Window (FSC)		Special Item. 18mm bar. Cream
20	1	Master bedroom arched	Flush Casement Window (FSC)		Special Item. Cream
21	1	Master bedroom	French Door (FSC)		Chatsworth - Chrome. Cream
22	1	Master bathroom	Sash Window (FSC)		Cream
23	1	Master bathroom	Sash Window (FSC)		Special Item. 18mm bar. Cream
24	1	Master bathroom	Sash Window (FSC)		Special Item. 18mm bar. Cream
25	1	Hallway	Sash Window (FSC)		Special Item. 18mm bar. Cream
26	1	Bedroom 4	Sash Window (FSC)		Special Item. 18mm bar. Cream
27	1	Bedroom 4	Sash Window (FSC)		Special Item. 18mm bar. Cream
28	1	Seasonal wardrobe	Flush Casement Window (FSC)		Special Item. Pera - Chrome Plated. Cream
29	1	Bathroom	Flush Casement Window (FSC)		Special Item. Pera - Chrome Plated. Cream
30	1	Bedroom 3	Flush Casement Window (FSC)		Special Item. Pera - Chrome Plated. Cream

continued...

Units: 30

Nett Price: 
VAT (20%): 
Total Price: 

Bespoke cavity formers for your projects are available upon request

Your Guarantees:

Fungal & Insect	Sealed Unit	Hardware	Workmanship	Paint	Stain
 30 YEARS GUARANTEE	 10 YEARS GUARANTEE	 10 YEARS GUARANTEE	 10 YEARS GUARANTEE	 10 YEARS GUARANTEE	 5 YEARS GUARANTEE

Item: 1

ENTRANCE DOOR IN FINGER JOINTED REDWOOD




Quantity: 1

Style: IN-E-Lulworth

Item Reference: Entrance door

Ref: 278/1 V1


Key Features:

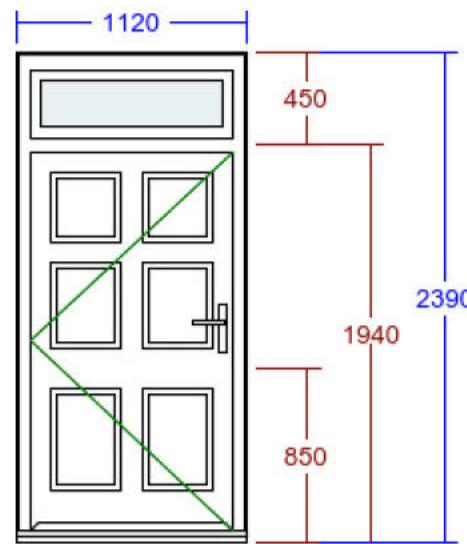


Detailed Specification:

DRAWING NOTES: VIEWED FROM OUTSIDE. ARROW DENOTES HINGE POSITION.
 DRAWINGS DO NOT DEPICT KNOCKERS, SPY HOLES, SECURITY CHAINS OR DOORKNOBS. REFER TO BROCHURE FOR FULL GLAZING CONFIGURATIONS.

Overall Width (mm)	1120	Head Drip	No	Toplights Glass Pattern	Clear
Overall Height (mm)	2390				
Frame Head Size	75mm	Cill Type	Projecting Cill	Glass Type	4mm Toughened / 6.8mm Laminated
Stiles & Rails	110mm	Cill	145mm x 35mm (inc. in overall ht)	Door Panel(s)	Raised & Fielded
Feature Mould	Bevel	Cill Horns	No		
Transom Drop (mm)	450	Cill Species	Finger Jointed Redwood	Door Sash Glazing Features	None
Mid-Rail Height (mm)	850	Factory Fit Cill	Yes	Door Handle	Chatsworth - Chrome Lever/Lever (Kaba)
		Add On to Head	10mm (included in overall size)	Door Knocker	No
Hinge Side	Left	Add On to Bottom	None	Letterbox	None
Door Opens	In	Add On to Left	10mm (included in overall size)	Security Chain	None
Door Sash Style	Lulworth	Add On to Right	10mm (included in overall size)	Spyhole	No
Door Type	Standard	Factory Fit Add Ons	Yes	Catflap	None
Dummy Vents Toplights	Yes	Trickle Vents Required	No	Thumb Turn Required	Yes (Kaba)
Colour	Cream (RAL 9001)	Threshold Board Required	No	FSC Certified	Yes
				PAS24:2016 Compliant	Yes
		Hinge Colour	Polished Chrome		
		Threshold Colour	Silver		
		External Access	Yes		

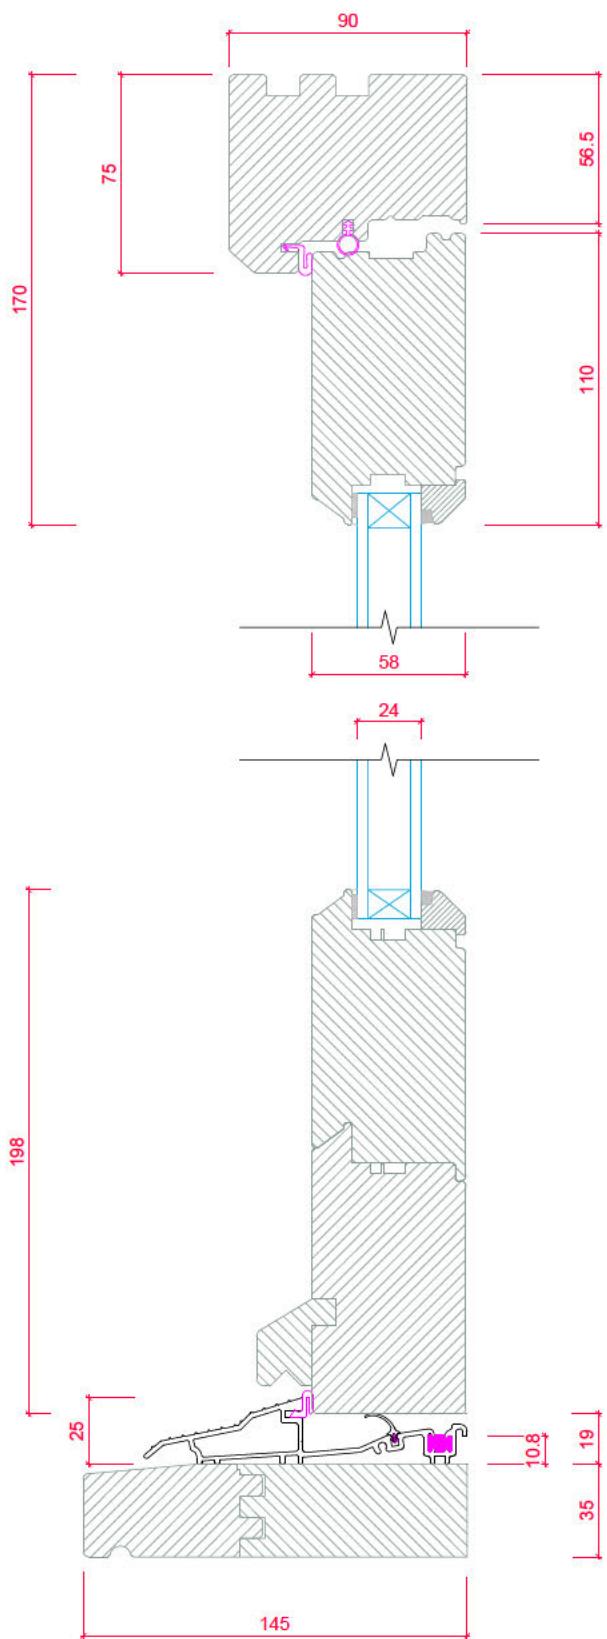

Optimal Door - Open In
Feature Mould: Bevel
Vertical Section
Standard Threshold with 145mm x 35mm Projecting Cill

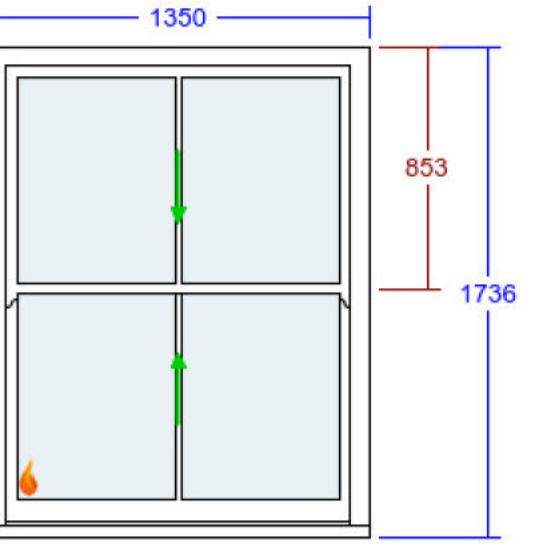Item: 2	SASH WINDOW IN FINGER JOINTED REDWOOD (SPECIAL)			▲	Quantity: 1
Style: 1/1	Item Reference: Snug		Ref: 278/1 V1		
Key Features:					
					
Detailed Specification: VIEWED FROM OUTSIDE.					
Width (mm)	1350			Sash Horns	Top Sash
Height (mm)	1736	Cill	Standard (external)	Sash Horn Style	Standard
		Cill Species	Finger Jointed Redwood		
Feature Mould	Bevel	Cill Horns	No	Glass Pattern	Clear
Sash Style	Single				
Box Depth	Standard - 176mm	Trickle Vent Quantity	1	Top Glass Type	4mm Annealed
Hanging Method	Hidden Spring	Trickle Vent Size	EA 4300	Bottom Glass Type	4mm Toughened / 6.4mm Laminated
Slider Style	Both				
Frame Width (mm)	65	Swept Heads to Top Sash	No	Glazing Features	Astragal Squares
Frame Head Size (mm)	65	Swept Heads to Bottom Sash	No	Size of Bar	18mm
Equal Glass Heights	Yes				
Egress Compliance	Fire Escape Compliant	Window Board Required	No	D Handles	None
		Window Board Groove	No	Hardware Colour	Polished Chrome hook fastener
Colour	Cream (RAL 9001)	Finishing Assembly	None	Limit Stop	No
				Weekes Stop	Yes
		FSC Certified	Yes	PAS24:2016 Compliant	Yes

Item: 3

FRENCH DOOR IN FINGER JOINTED REDWOOD




Quantity: 1

Style: OUT-A-Bolingbroke

Item Reference: Snug

Ref: 278/1 V1


Key Features:

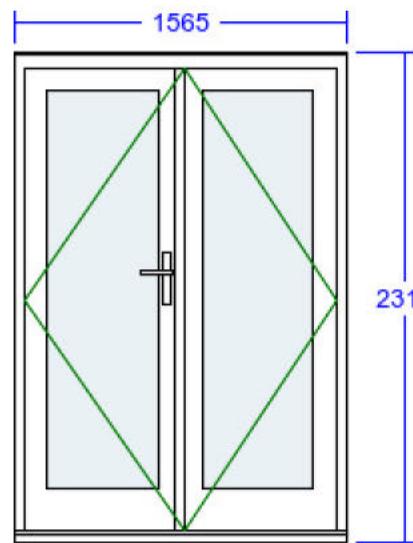

Detailed Specification:

DRAWING NOTES: VIEWED FROM OUTSIDE. ARROW DENOTES HINGE POSITION.
 DRAWINGS DO NOT DEPICT KNOCKERS, SPY HOLES, SECURITY CHAINS OR DOORKNOBS. REFER TO BROCHURE FOR FULL GLAZING CONFIGURATIONS.

Overall Width (mm)	1565	Head Drip	Yes	Door Sash Glass Pattern	Clear
Overall Height (mm)	2315	Head Drip Horns	No		
Frame Head Size	75mm	Factory Fit Head Drip	Yes	Glass Type	4mm Toughened / 6.8mm Laminated
Stiles & Rails	110mm	Cill Type	Projecting Cill		
		Cill	145mm x 35mm (inc. in overall ht)	Door Sash Glazing Features	None
Feature Mould	Bevel	Cill Horns	No		
		Cill Species	Finger Jointed Redwood	Door Handle	Chatsworth - Chrome Lever/Lever (Kaba)
Primary	Left	Factory Fit Cill	Yes	Door Knocker	No
Door Opens	Out	Add On to Head	10mm (included in overall size)	Letterbox	None
Door Sash Style	Bolingbroke	Add On to Head Position	Above Head Drip	Security Chain	None
		Add On to Bottom	None	Catflap	None
Colour	Cream (RAL 9001)	Add On to Left	None	Thumb Turn Required	Yes (Kaba)
		Add On to Right	None		
		Factory Fit Add Ons	Yes	FSC Certified	Yes
		Trickle Vent Quantity	1	PAS24:2016 Compliant	Yes
		Trickle Vent Size	EA 3000		
		Trickle Vent Location	Head of Frame		
		External Grille Colour	Cream - RAL 9001		
		Threshold Board Required	No		
		Hinge Colour	Polished Chrome		
		Threshold Colour	Silver		
		External Access	Yes		

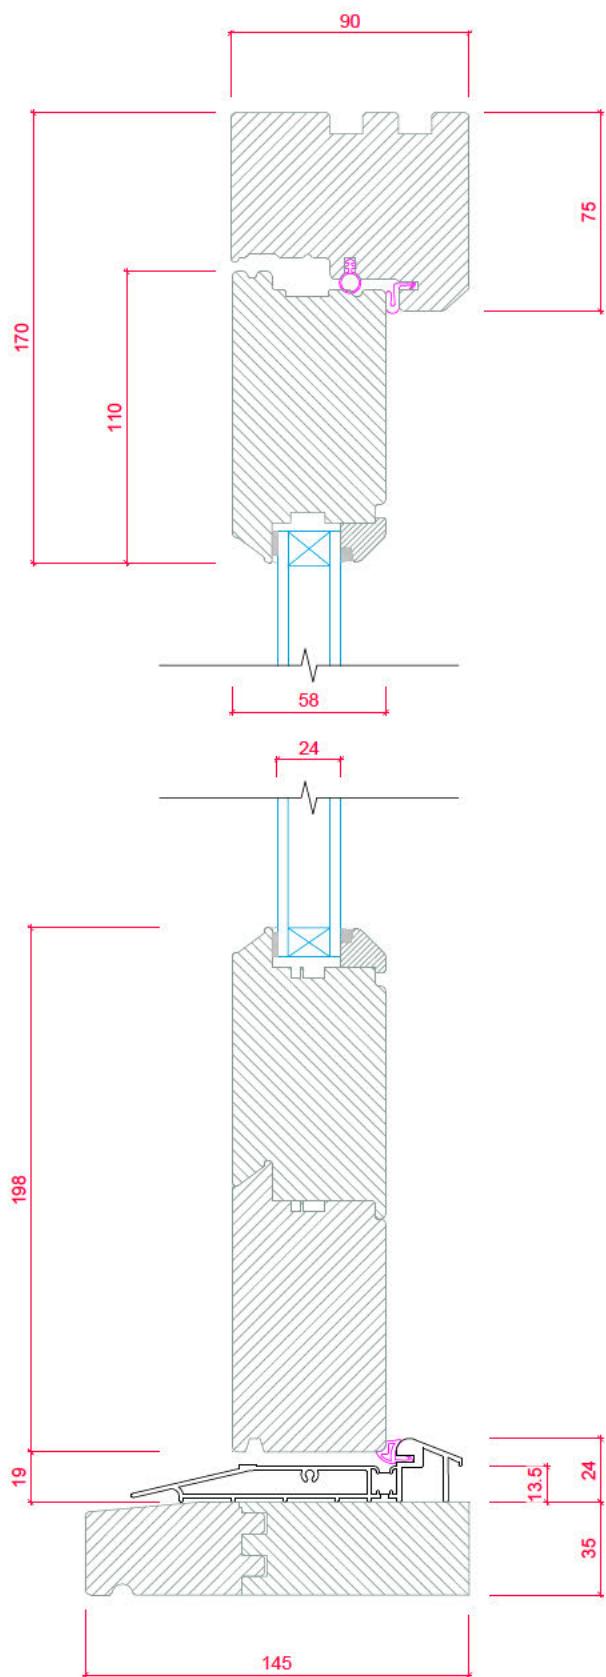

Optimal Door - Open Out
Feature Mould: Bevel
Vertical Section
Standard Threshold with 145mm x 35mm Projecting Cill

Item: 4

FRENCH DOOR IN FINGER JOINTED REDWOOD




Quantity: 1

Style: OUT-A-Bolingbroke

Item Reference: Snug

Ref: 278/1 V1


Key Features:

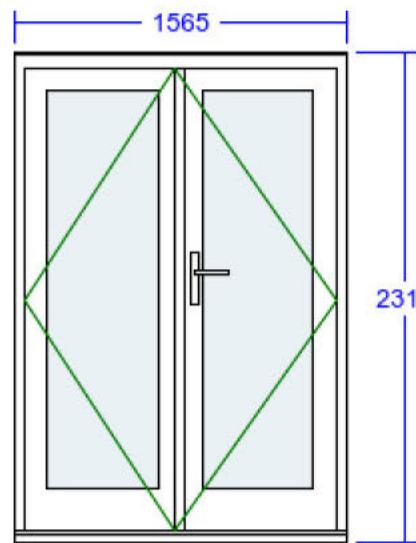

Detailed Specification:

DRAWING NOTES: VIEWED FROM OUTSIDE. ARROW DENOTES HINGE POSITION.
 DRAWINGS DO NOT DEPICT KNOCKERS, SPY HOLES, SECURITY CHAINS OR DOORKNOBS. REFER TO BROCHURE FOR FULL GLAZING CONFIGURATIONS.

Overall Width (mm)	1565	Head Drip	Yes	Door Sash Glass Pattern	Clear
Overall Height (mm)	2315	Head Drip Horns	No		
Frame Head Size	75mm	Factory Fit Head Drip	Yes	Glass Type	4mm Toughened / 6.8mm Laminated
Stiles & Rails	110mm	Cill Type	Projecting Cill		
		Cill	145mm x 35mm (inc. in overall ht)	Door Sash Glazing Features	None
Feature Mould	Bevel	Cill Horns	No		
		Cill Species	Finger Jointed Redwood	Door Handle	Chatsworth - Chrome Lever/Lever (Kaba)
Primary	Right	Factory Fit Cill	Yes	Door Knocker	No
Door Opens	Out	Add On to Head	10mm (included in overall size)	Letterbox	None
Door Sash Style	Bolingbroke	Add On to Head Position	Above Head Drip	Security Chain	None
		Add On to Bottom	None	Catflap	None
Colour	Cream (RAL 9001)	Add On to Left	None	Thumb Turn Required	Yes (Kaba)
		Add On to Right	None		
		Factory Fit Add Ons	Yes	FSC Certified	Yes
		Trickle Vent Quantity	1	PAS24:2016 Compliant	Yes
		Trickle Vent Size	EA 3000		
		Trickle Vent Location	Head of Frame		
		External Grille Colour	Cream - RAL 9001		
		Threshold Board Required	No		
		Hinge Colour	Polished Chrome		
		Threshold Colour	Silver		
		External Access	Yes		

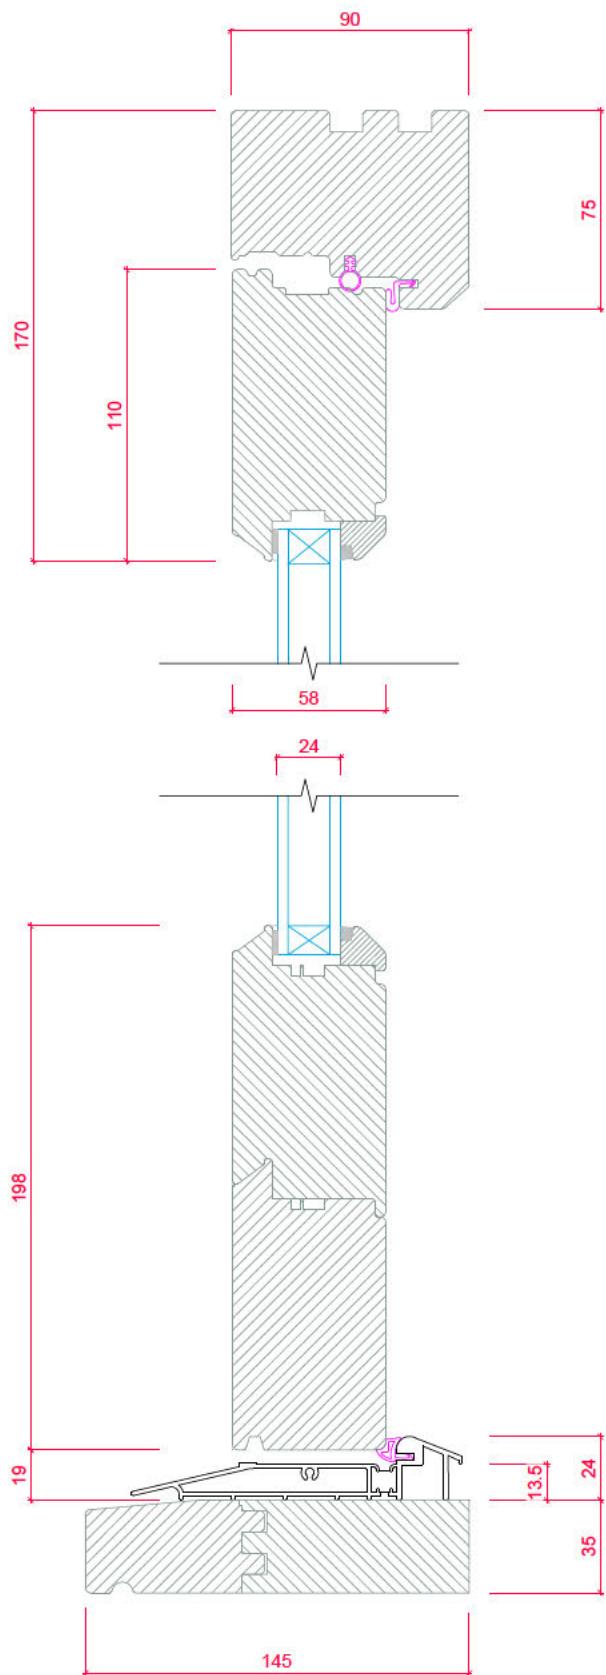

Optimal Door - Open Out
Feature Mould: Bevel
Vertical Section
Standard Threshold with 145mm x 35mm Projecting Cill

Item: 5

FRENCH DOOR IN FINGER JOINTED REDWOOD




Quantity: 1

Style: OUT-A-Bolingbroke

Item Reference: Kitchen/living/dining

Ref: 278/1 V1


Key Features:

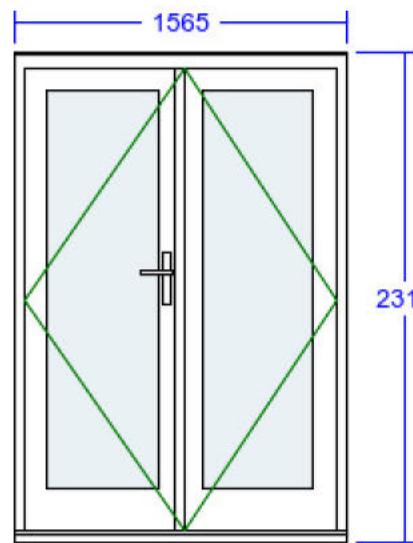

Detailed Specification:

DRAWING NOTES: VIEWED FROM OUTSIDE. ARROW DENOTES HINGE POSITION.
 DRAWINGS DO NOT DEPICT KNOCKERS, SPY HOLES, SECURITY CHAINS OR DOORKNOBS. REFER TO BROCHURE FOR FULL GLAZING CONFIGURATIONS.

Overall Width (mm)	1565	Head Drip	Yes	Door Sash Glass Pattern	Clear
Overall Height (mm)	2315	Head Drip Horns	No		
Frame Head Size	75mm	Factory Fit Head Drip	Yes	Glass Type	4mm Toughened / 6.8mm Laminated
Stiles & Rails	110mm	Cill Type	Projecting Cill		
		Cill	145mm x 35mm (inc. in overall ht)	Door Sash Glazing Features	None
Feature Mould	Bevel	Cill Horns	No		
		Cill Species	Finger Jointed Redwood	Door Handle	Chatsworth - Chrome Lever/Lever (Kaba)
Primary	Left	Factory Fit Cill	Yes	Door Knocker	No
Door Opens	Out	Add On to Head	10mm (included in overall size)	Letterbox	None
Door Sash Style	Bolingbroke	Add On to Head Position	Above Head Drip	Security Chain	None
		Add On to Bottom	None	Catflap	None
Colour	Cream (RAL 9001)	Add On to Left	None	Thumb Turn Required	Yes (Kaba)
		Add On to Right	None		
		Factory Fit Add Ons	Yes	FSC Certified	Yes
		Trickle Vent Quantity	1	PAS24:2016 Compliant	Yes
		Trickle Vent Size	EA 4300		
		Trickle Vent Location	Head of Frame		
		External Grille Colour	Cream - RAL 9001		
		Threshold Board Required	No		
		Hinge Colour	Polished Chrome		
		Threshold Colour	Silver		
		External Access	Yes		

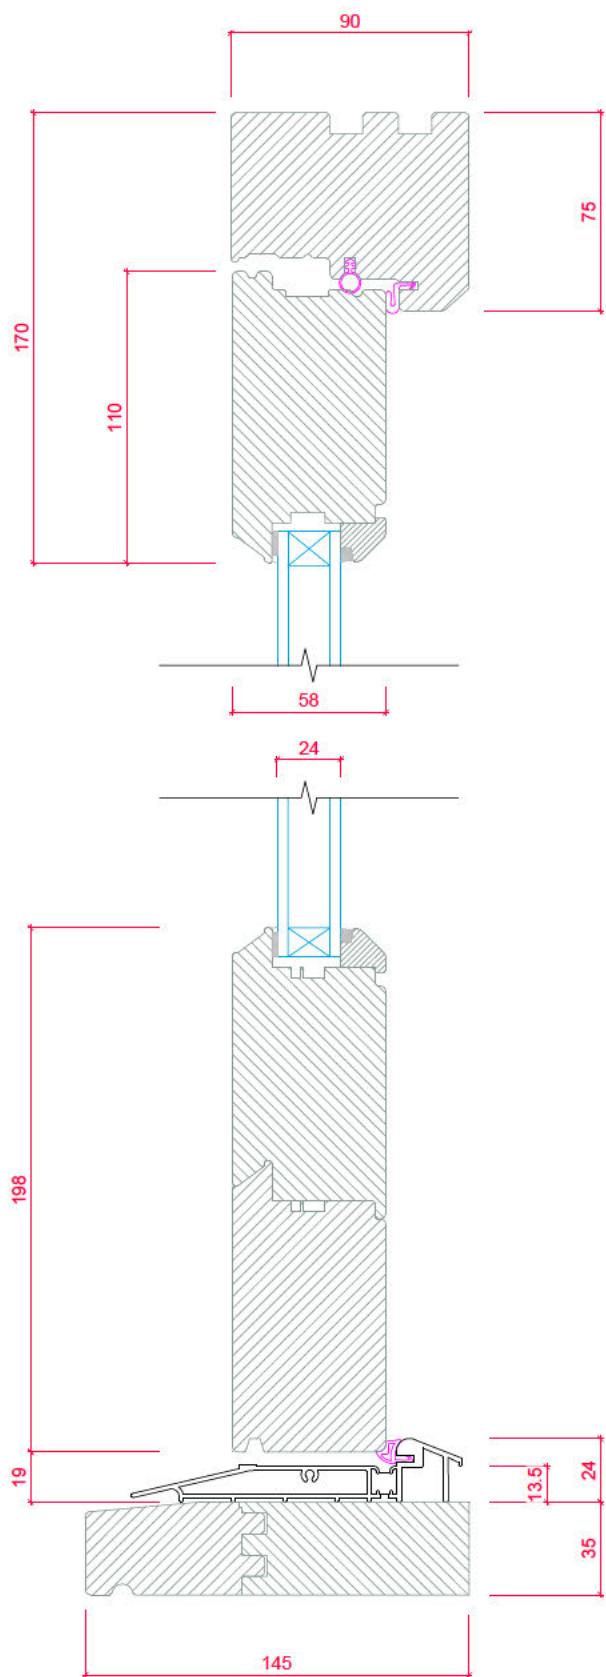

Optimal Door - Open Out
Feature Mould: Bevel
Vertical Section
Standard Threshold with 145mm x 35mm Projecting Cill

Item: 6

FRENCH DOOR IN FINGER JOINTED REDWOOD




Quantity: 1

Style: OUT-A-Bolingbroke

Item Reference: Kitchen/living/dining

Ref: 278/1 V1


Key Features:

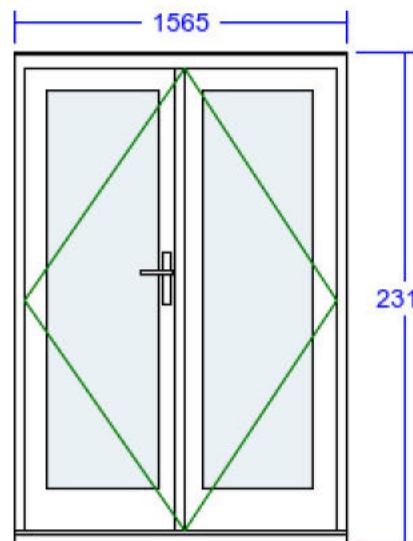

Detailed Specification:

DRAWING NOTES: VIEWED FROM OUTSIDE. ARROW DENOTES HINGE POSITION.
 DRAWINGS DO NOT DEPICT KNOCKERS, SPY HOLES, SECURITY CHAINS OR DOORKNOBS. REFER TO BROCHURE FOR FULL GLAZING CONFIGURATIONS.

Overall Width (mm)	1565	Head Drip	Yes	Door Sash Glass Pattern	Clear
Overall Height (mm)	2315	Head Drip Horns	No		
Frame Head Size	75mm	Factory Fit Head Drip	Yes	Glass Type	4mm Toughened / 6.8mm Laminated
Stiles & Rails	110mm	Cill Type	Projecting Cill		
		Cill	145mm x 35mm (inc. in overall ht)	Door Sash Glazing Features	None
Feature Mould	Bevel	Cill Horns	No		
		Cill Species	Finger Jointed Redwood	Door Handle	Chatsworth - Chrome Lever/Lever (Kaba)
Primary	Left	Factory Fit Cill	Yes	Door Knocker	No
Door Opens	Out	Add On to Head	10mm (included in overall size)	Letterbox	None
Door Sash Style	Bolingbroke	Add On to Head Position	Above Head Drip	Security Chain	None
		Add On to Bottom	None	Catflap	None
Colour	Cream (RAL 9001)	Add On to Left	None	Thumb Turn Required	Yes (Kaba)
		Add On to Right	None		
		Factory Fit Add Ons	Yes	FSC Certified	Yes
		Trickle Vent Quantity	1	PAS24:2016 Compliant	Yes
		Trickle Vent Size	EA 4300		
		Trickle Vent Location	Head of Frame		
		External Grille Colour	Cream - RAL 9001		
		Threshold Board Required	No		
		Hinge Colour	Polished Chrome		
		Threshold Colour	Silver		
		External Access	Yes		

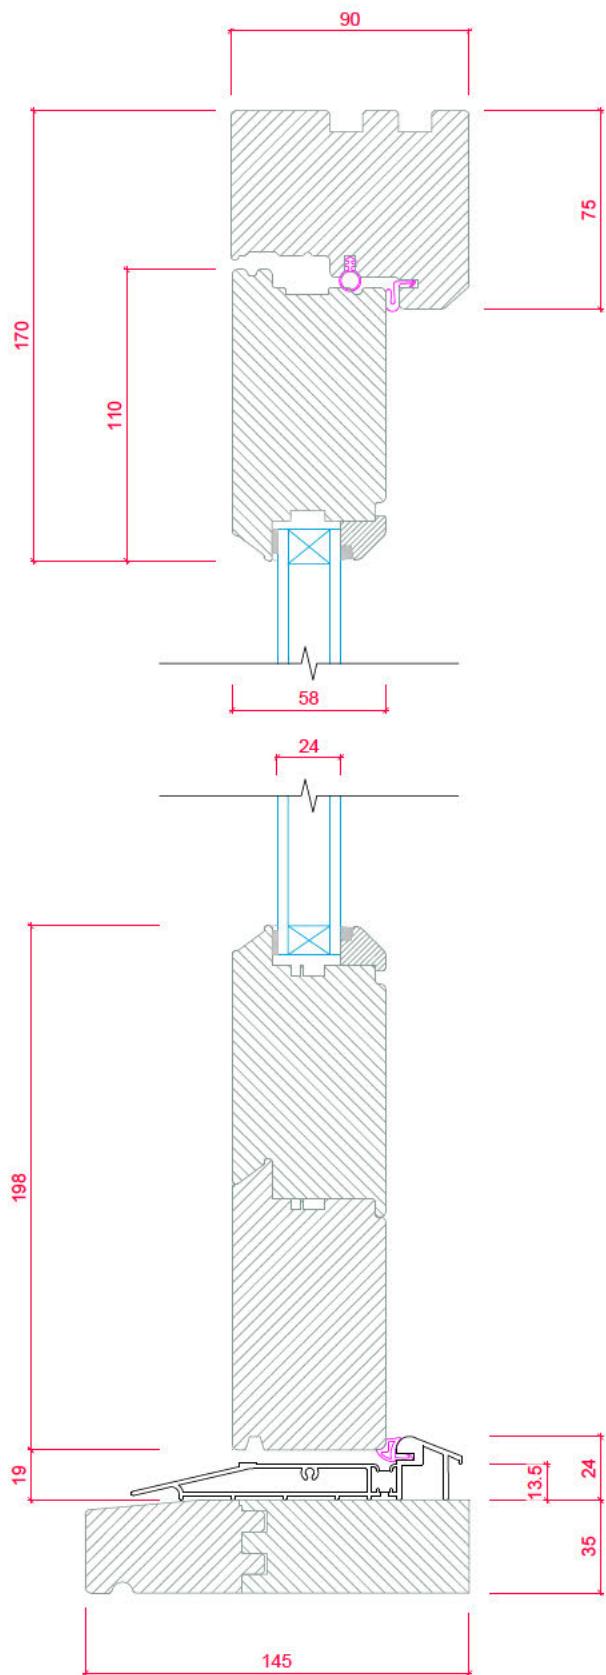

Optimal Door - Open Out
Feature Mould: Bevel
Vertical Section
Standard Threshold with 145mm x 35mm Projecting Cill

Item: 7

FRENCH DOOR IN FINGER JOINTED REDWOOD




Quantity: 1

Style: OUT-A-Bolingbroke

Item Reference: Kitchen/living/dining

Ref: 278/1 V1


Key Features:

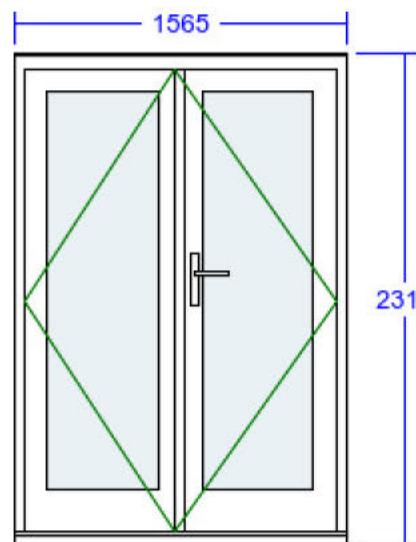

Detailed Specification:

DRAWING NOTES: VIEWED FROM OUTSIDE. ARROW DENOTES HINGE POSITION.
 DRAWINGS DO NOT DEPICT KNOCKERS, SPY HOLES, SECURITY CHAINS OR DOORKNOBS. REFER TO BROCHURE FOR FULL GLAZING CONFIGURATIONS.

Overall Width (mm)	1565	Head Drip	Yes	Door Sash Glass Pattern	Clear
Overall Height (mm)	2315	Head Drip Horns	No		
Frame Head Size	75mm	Factory Fit Head Drip	Yes	Glass Type	4mm Toughened / 6.8mm Laminated
Stiles & Rails	110mm	Cill Type	Projecting Cill		
		Cill	145mm x 35mm (inc. in overall ht)	Door Sash Glazing Features	None
Feature Mould	Bevel	Cill Horns	No		
		Cill Species	Finger Jointed Redwood	Door Handle	Chatsworth - Chrome Lever/Lever (Kaba)
Primary	Right	Factory Fit Cill	Yes	Door Knocker	No
Door Opens	Out	Add On to Head	10mm (included in overall size)	Letterbox	None
Door Sash Style	Bolingbroke	Add On to Head Position	Above Head Drip	Security Chain	None
		Add On to Bottom	None	Catflap	None
Colour	Cream (RAL 9001)	Add On to Left	None	Thumb Turn Required	Yes (Kaba)
		Add On to Right	None		
		Factory Fit Add Ons	Yes	FSC Certified	Yes
		Trickle Vent Quantity	1	PAS24:2016 Compliant	Yes
		Trickle Vent Size	EA 4300		
		Trickle Vent Location	Head of Frame		
		External Grille Colour	Cream - RAL 9001		
		Threshold Board Required	No		
		Hinge Colour	Polished Chrome		
		Threshold Colour	Silver		
		External Access	Yes		

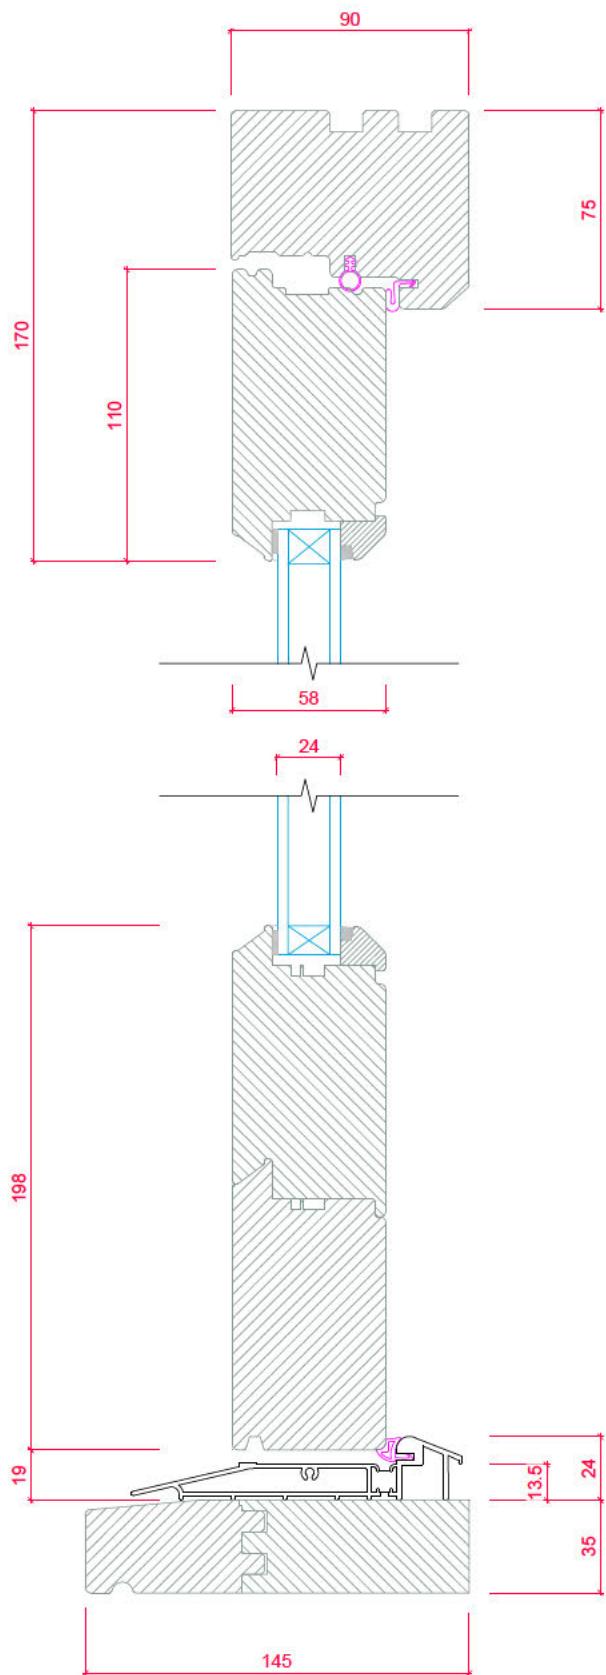

Optimal Door - Open Out
Feature Mould: Bevel
Vertical Section
Standard Threshold with 145mm x 35mm Projecting Cill

Item: 8

FRENCH DOOR IN FINGER JOINTED REDWOOD




Quantity: 1

Style: OUT-A-Bolingbroke

Item Reference: Kitchen/living/dining

Ref: 278/1 V1


Key Features:

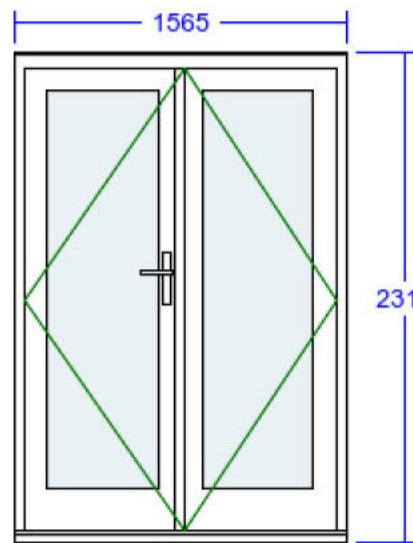

Detailed Specification:

DRAWING NOTES: VIEWED FROM OUTSIDE. ARROW DENOTES HINGE POSITION.
 DRAWINGS DO NOT DEPICT KNOCKERS, SPY HOLES, SECURITY CHAINS OR DOORKNOBS. REFER TO BROCHURE FOR FULL GLAZING CONFIGURATIONS.

Overall Width (mm)	1565	Head Drip	Yes	Door Sash Glass Pattern	Clear
Overall Height (mm)	2315	Head Drip Horns	No		
Frame Head Size	75mm	Factory Fit Head Drip	Yes	Glass Type	4mm Toughened / 6.8mm Laminated
Stiles & Rails	110mm	Cill Type	Projecting Cill		
		Cill	145mm x 35mm (inc. in overall ht)	Door Sash Glazing Features	None
Feature Mould	Bevel	Cill Horns	No		
		Cill Species	Finger Jointed Redwood	Door Handle	Chatsworth - Chrome Lever/Lever (Kaba)
Primary	Left	Factory Fit Cill	Yes	Door Knocker	No
Door Opens	Out	Add On to Head	10mm (included in overall size)	Letterbox	None
Door Sash Style	Bolingbroke	Add On to Head Position	Above Head Drip	Security Chain	None
		Add On to Bottom	None	Catflap	None
Colour	Cream (RAL 9001)	Add On to Left	None	Thumb Turn Required	Yes (Kaba)
		Add On to Right	None		
		Factory Fit Add Ons	Yes	FSC Certified	Yes
		Trickle Vent Quantity	1	PAS24:2016 Compliant	Yes
		Trickle Vent Size	EA 4300		
		Trickle Vent Location	Head of Frame		
		External Grille Colour	Cream - RAL 9001		
		Threshold Board Required	No		
		Hinge Colour	Polished Chrome		
		Threshold Colour	Silver		
		External Access	Yes		

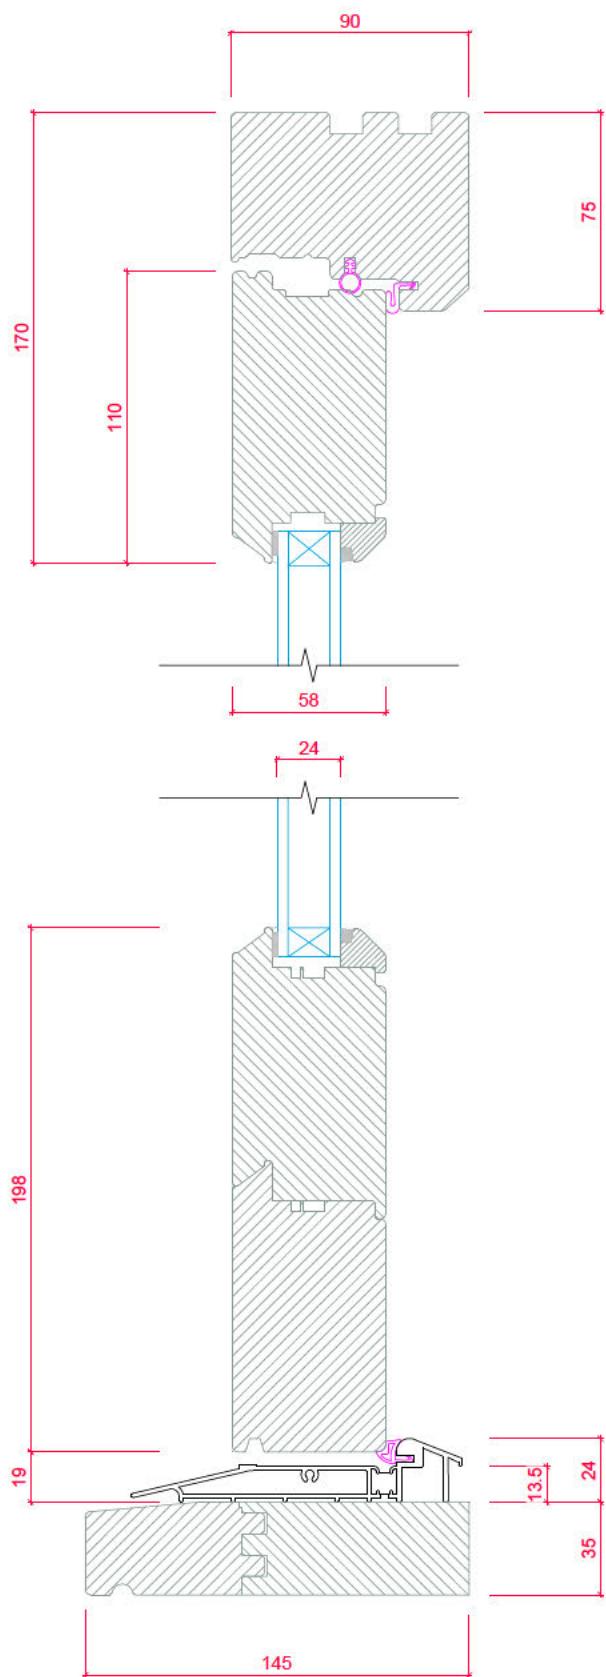

Optimal Door - Open Out
Feature Mould: Bevel
Vertical Section
Standard Threshold with 145mm x 35mm Projecting Cill

Item: 9

FRENCH DOOR IN FINGER JOINTED REDWOOD




Quantity: 1

Style: OUT-A-Bolingbroke

Item Reference: Kitchen/living/dining

Ref: 278/1 V1


Key Features:

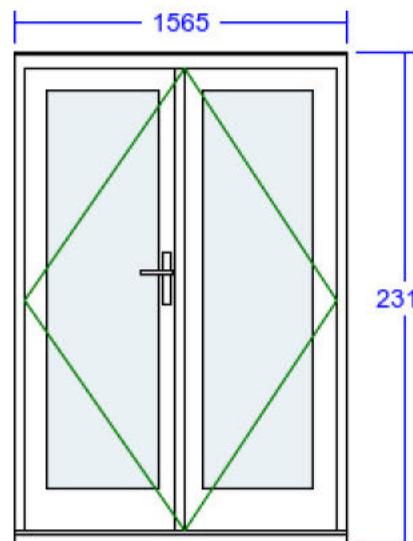

Detailed Specification:

DRAWING NOTES: VIEWED FROM OUTSIDE. ARROW DENOTES HINGE POSITION.
 DRAWINGS DO NOT DEPICT KNOCKERS, SPY HOLES, SECURITY CHAINS OR DOORKNOBS. REFER TO BROCHURE FOR FULL GLAZING CONFIGURATIONS.

Overall Width (mm)	1565	Head Drip	Yes	Door Sash Glass Pattern	Clear
Overall Height (mm)	2315	Head Drip Horns	No		
Frame Head Size	75mm	Factory Fit Head Drip	Yes	Glass Type	4mm Toughened / 6.8mm Laminated
Stiles & Rails	110mm	Cill Type	Projecting Cill		
		Cill	145mm x 35mm (inc. in overall ht)	Door Sash Glazing Features	None
Feature Mould	Bevel	Cill Horns	No		
		Cill Species	Finger Jointed Redwood	Door Handle	Chatsworth - Chrome Lever/Lever (Kaba)
Primary	Left	Factory Fit Cill	Yes	Door Knocker	No
Door Opens	Out	Add On to Head	10mm (included in overall size)	Letterbox	None
Door Sash Style	Bolingbroke	Add On to Head Position	Above Head Drip	Security Chain	None
		Add On to Bottom	None	Catflap	None
Colour	Cream (RAL 9001)	Add On to Left	None	Thumb Turn Required	Yes (Kaba)
		Add On to Right	None		
		Factory Fit Add Ons	Yes	FSC Certified	Yes
		Trickle Vent Quantity	1	PAS24:2016 Compliant	Yes
		Trickle Vent Size	EA 4300		
		Trickle Vent Location	Head of Frame		
		External Grille Colour	Cream - RAL 9001		
		Threshold Board Required	No		
		Hinge Colour	Polished Chrome		
		Threshold Colour	Silver		
		External Access	Yes		

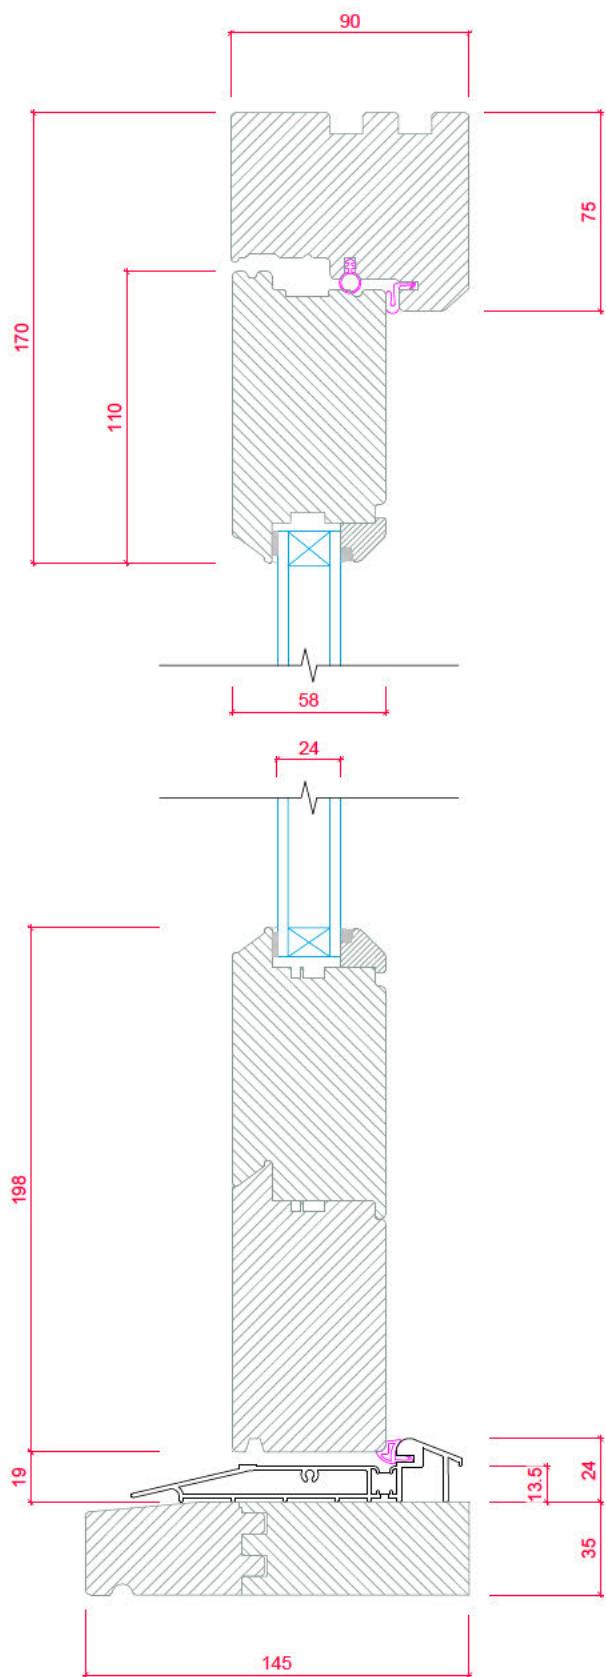

Optimal Door - Open Out
Feature Mould: Bevel
Vertical Section
Standard Threshold with 145mm x 35mm Projecting Cill

Item: 10

FRENCH DOOR IN FINGER JOINTED REDWOOD




Quantity: 1

Style: OUT-A-Bolingbroke

Item Reference: Kitchen/living/dining

Ref: 278/1 V1


Key Features:

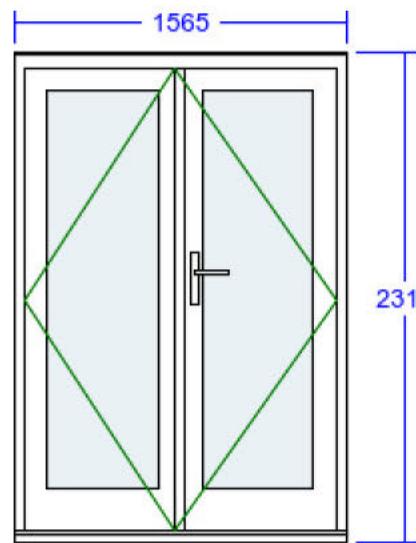

Detailed Specification:

DRAWING NOTES: VIEWED FROM OUTSIDE. ARROW DENOTES HINGE POSITION.
 DRAWINGS DO NOT DEPICT KNOCKERS, SPY HOLES, SECURITY CHAINS OR DOORKNOBS. REFER TO BROCHURE FOR FULL GLAZING CONFIGURATIONS.

Overall Width (mm)	1565	Head Drip	Yes	Door Sash Glass Pattern	Clear
Overall Height (mm)	2315	Head Drip Horns	No		
Frame Head Size	75mm	Factory Fit Head Drip	Yes	Glass Type	4mm Toughened / 6.8mm Laminated
Stiles & Rails	110mm	Cill Type	Projecting Cill		
		Cill	145mm x 35mm (inc. in overall ht)	Door Sash Glazing Features	None
Feature Mould	Bevel	Cill Horns	No		
		Cill Species	Finger Jointed Redwood	Door Handle	Chatsworth - Chrome Lever/Lever (Kaba)
Primary	Right	Factory Fit Cill	Yes	Door Knocker	No
Door Opens	Out	Add On to Head	10mm (included in overall size)	Letterbox	None
Door Sash Style	Bolingbroke	Add On to Head Position	Above Head Drip	Security Chain	None
		Add On to Bottom	None	Catflap	None
Colour	Cream (RAL 9001)	Add On to Left	None	Thumb Turn Required	Yes (Kaba)
		Add On to Right	None		
		Factory Fit Add Ons	Yes	FSC Certified	Yes
		Trickle Vent Quantity	1	PAS24:2016 Compliant	Yes
		Trickle Vent Size	EA 4300		
		Trickle Vent Location	Head of Frame		
		External Grille Colour	Cream - RAL 9001		
		Threshold Board Required	No		
		Hinge Colour	Polished Chrome		
		Threshold Colour	Silver		
		External Access	Yes		

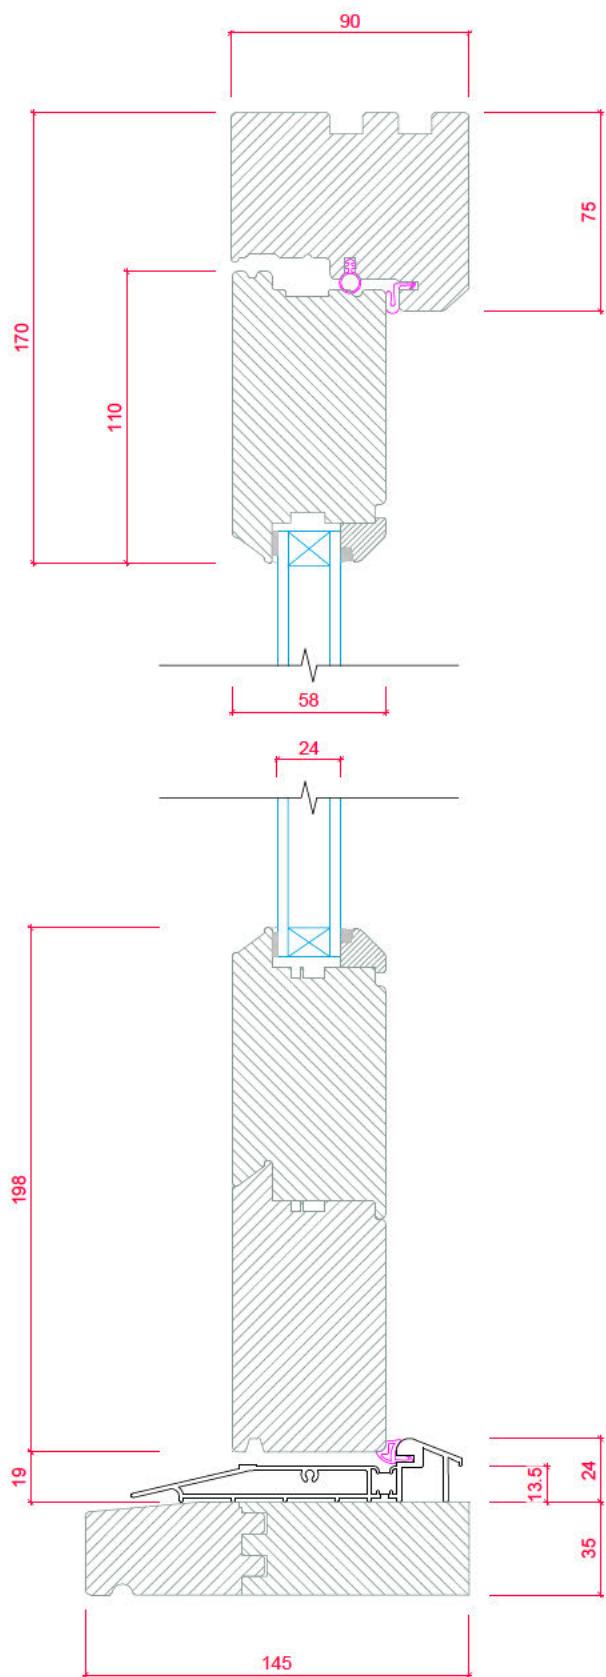

Optimal Door - Open Out
Feature Mould: Bevel
Vertical Section
Standard Threshold with 145mm x 35mm Projecting Cill

Item: 11

FRENCH DOOR IN FINGER JOINTED REDWOOD




Quantity: 1

Style: OUT-A-Bolingbroke

Item Reference: Utility

Ref: 278/1 V1


Key Features:

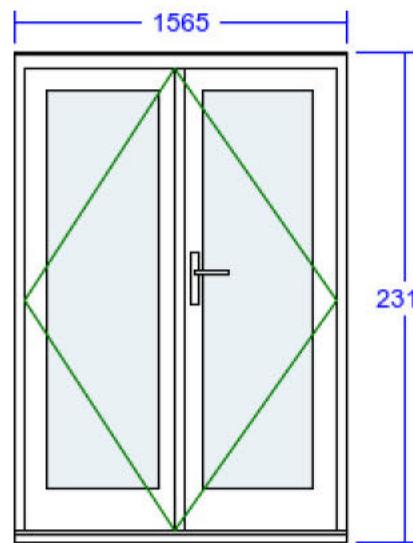

Detailed Specification:

DRAWING NOTES: VIEWED FROM OUTSIDE. ARROW DENOTES HINGE POSITION.
 DRAWINGS DO NOT DEPICT KNOCKERS, SPY HOLES, SECURITY CHAINS OR DOORKNOBS. REFER TO BROCHURE FOR FULL GLAZING CONFIGURATIONS.

Overall Width (mm)	1565	Head Drip	Yes	Door Sash Glass Pattern	Clear
Overall Height (mm)	2315	Head Drip Horns	No		
Frame Head Size	75mm	Factory Fit Head Drip	Yes	Glass Type	4mm Toughened / 6.8mm Laminated
Stiles & Rails	110mm	Cill Type	Projecting Cill		
		Cill	145mm x 35mm (inc. in overall ht)	Door Sash Glazing Features	None
Feature Mould	Bevel	Cill Horns	No		
		Cill Species	Finger Jointed Redwood	Door Handle	Chatsworth - Chrome Lever/Lever (Kaba)
Primary	Right	Factory Fit Cill	Yes	Door Knocker	No
Door Opens	Out	Add On to Head	10mm (included in overall size)	Letterbox	None
Door Sash Style	Bolingbroke	Add On to Head Position	Above Head Drip	Security Chain	None
		Add On to Bottom	None	Catflap	None
Colour	Cream (RAL 9001)	Add On to Left	None	Thumb Turn Required	Yes (Kaba)
		Add On to Right	None		
		Factory Fit Add Ons	Yes	FSC Certified	Yes
		Trickle Vent Quantity	1	PAS24:2016 Compliant	Yes
		Trickle Vent Size	EA 4300		
		Trickle Vent Location	Head of Frame		
		External Grille Colour	Cream - RAL 9001		
		Threshold Board Required	No		
		Hinge Colour	Polished Chrome		
		Threshold Colour	Silver		
		External Access	Yes		

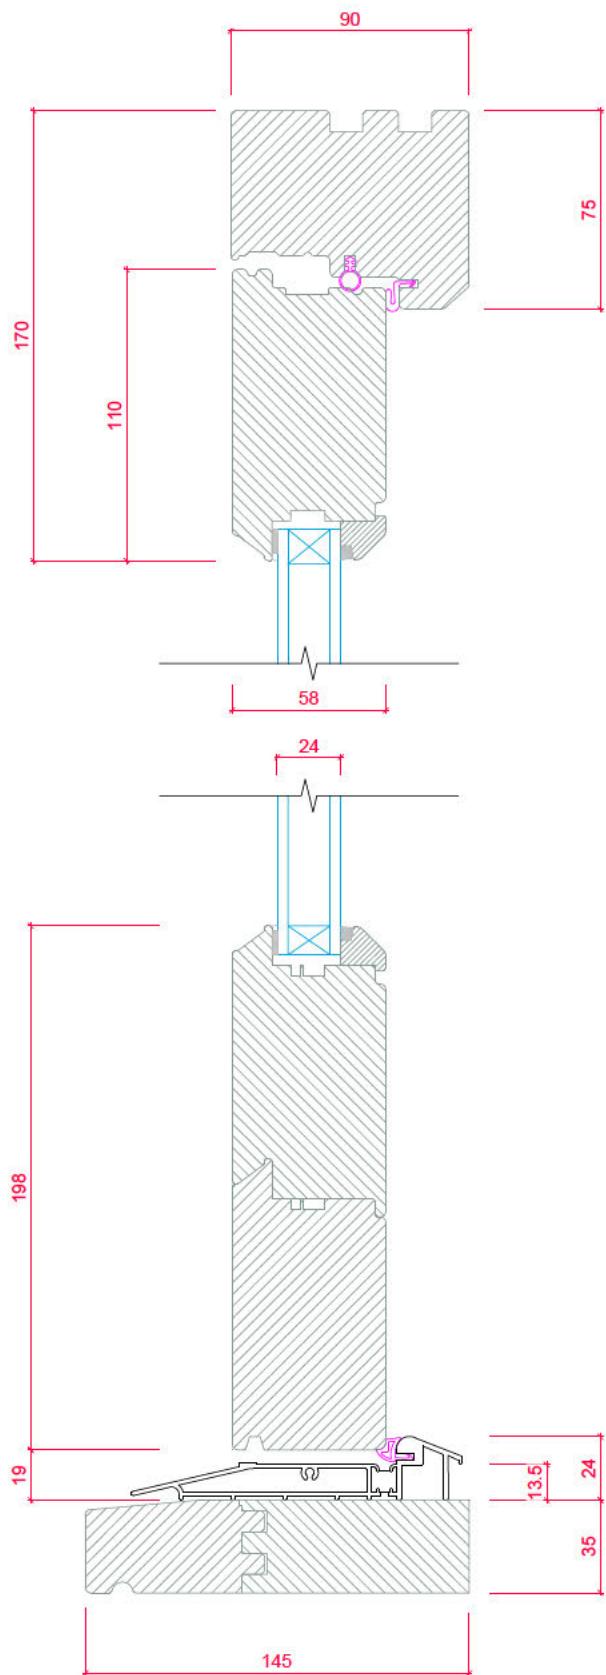

Optimal Door - Open Out
Feature Mould: Bevel
Vertical Section
Standard Threshold with 145mm x 35mm Projecting Cill

Item: 12

ENTRANCE DOOR IN FINGER JOINTED REDWOOD




Quantity: 1

Style: IN-E-Bolingbroke

Item Reference: Utility

Ref: 278/1 V1


Key Features:

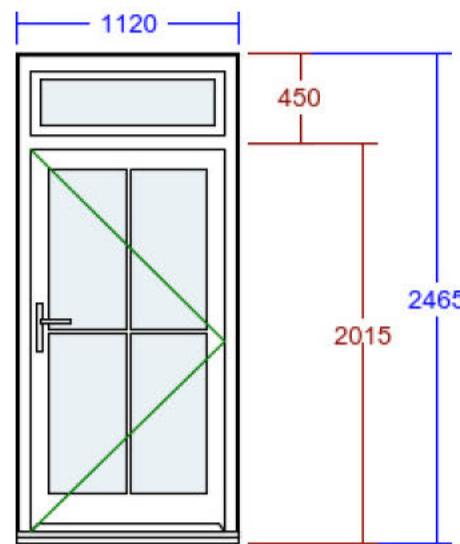

Detailed Specification:

DRAWING NOTES: VIEWED FROM OUTSIDE. ARROW DENOTES HINGE POSITION.
 DRAWINGS DO NOT DEPICT KNOCKERS, SPY HOLES, SECURITY CHAINS OR DOORKNOBS. REFER TO BROCHURE FOR FULL GLAZING CONFIGURATIONS.

Overall Width (mm)	1120	Head Drip	Yes	Door Sash Glass Pattern	Clear
Overall Height (mm)	2465	Head Drip Horns	No	Toplights Glass Pattern	Clear
Frame Head Size	75mm	Factory Fit Head Drip	Yes	Glass Type	4mm Toughened / 6.8mm Laminated
Stiles & Rails	110mm	Cill Type	Projecting Cill	Door Sash Glazing Features	Astragal Squares
Feature Mould	Bevel	Cill	145mm x 35mm (inc. in overall ht)	Size Of Bar	18mm
Transom Drop (mm)	450	Cill Horns	No	Door Handle	Chatsworth - Chrome Lever/Lever (Kaba)
		Cill Species	Finger Jointed Redwood	Door Knocker	No
Hinge Side	Right	Factory Fit Cill	Yes	Letterbox	None
Door Opens	In			Security Chain	None
Door Sash Style	Bolingbroke	Add On to Head	10mm (included in overall size)	Thumb Turn Required	Yes (Kaba)
Door Type	Standard	Add On to Head Position	Above Head Drip	FSC Certified	Yes
Dummy Vents Toplights	Yes	Add On to Bottom	None	PAS24:2016 Compliant	Yes
Colour	Cream (RAL 9001)	Add On to Left	10mm (included in overall size)		
		Add On to Right	10mm (included in overall size)		
		Factory Fit Add Ons	Yes		
		Trickle Vents Required	No		
		Threshold Board Required	No		
		Hinge Colour	Polished Chrome		
		Threshold Colour	Silver		
		External Access	Yes		

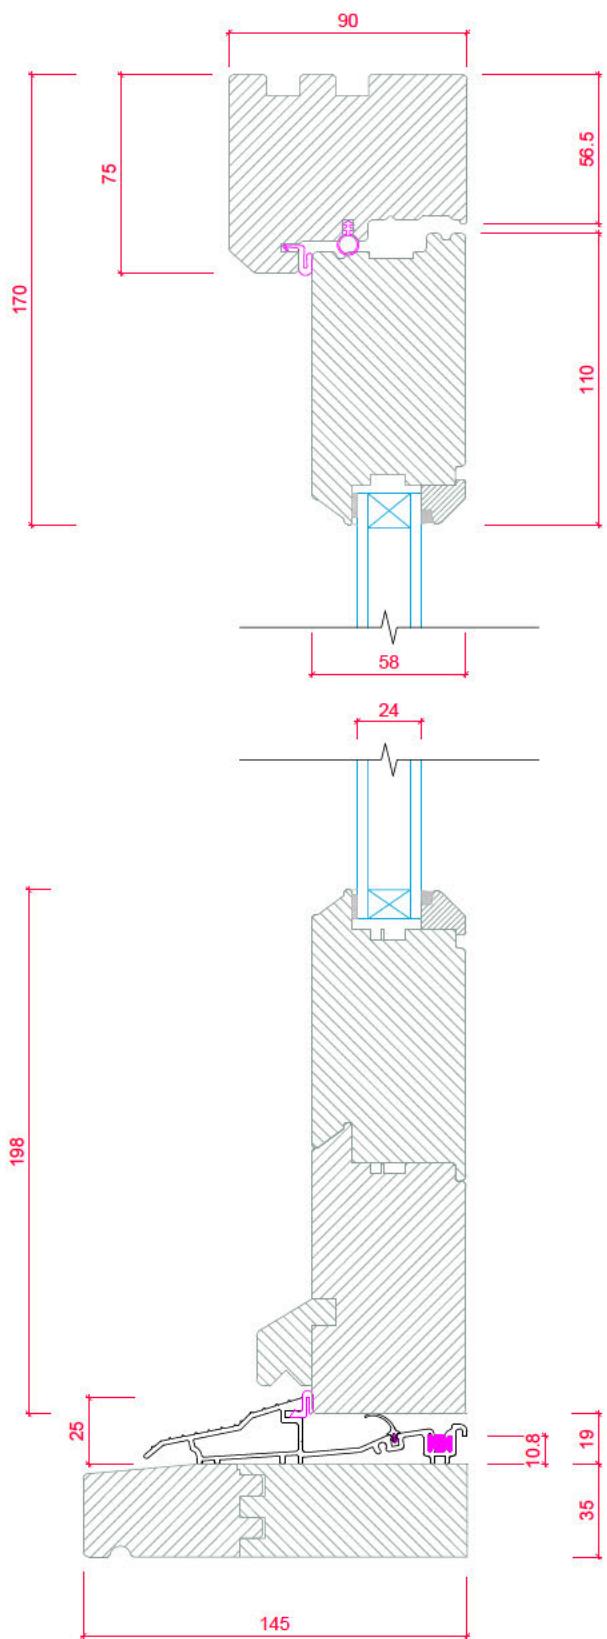

Optimal Door - Open In
Feature Mould: Bevel
Vertical Section
Standard Threshold with 145mm x 35mm Projecting Cill

Item: 13

SASH WINDOW IN FINGER JOINTED REDWOOD (SPECIAL)




Quantity: 1

Style: 1/1

Item Reference: Entrance/hallway

Ref: 278/1 V1

Key Features:

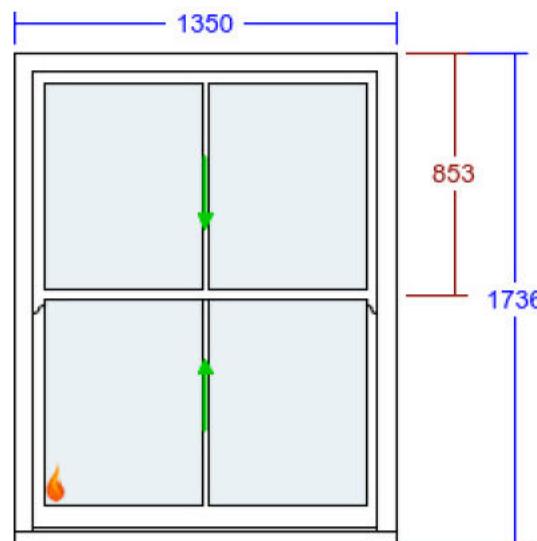

Detailed Specification:

VIEWED FROM OUTSIDE

Item: 14

SASH WINDOW IN FINGER JOINTED REDWOOD (SPECIAL)




Quantity: 1

Style: 1/1

Item Reference: Office

Ref: 278/1 V1

Key Features:

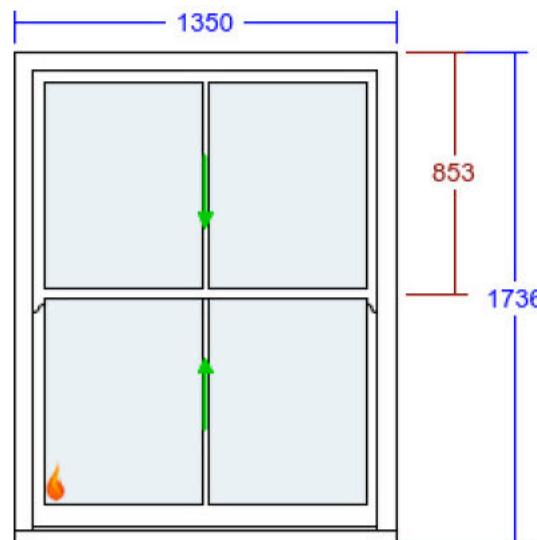

Detailed Specification:

VIEWED FROM OUTSIDE.

Item: 15

SASH WINDOW IN FINGER JOINTED REDWOOD (SPECIAL)




Quantity: 1

Style: 1/1

Item Reference: Office

Ref: 278/1 V1

Key Features:

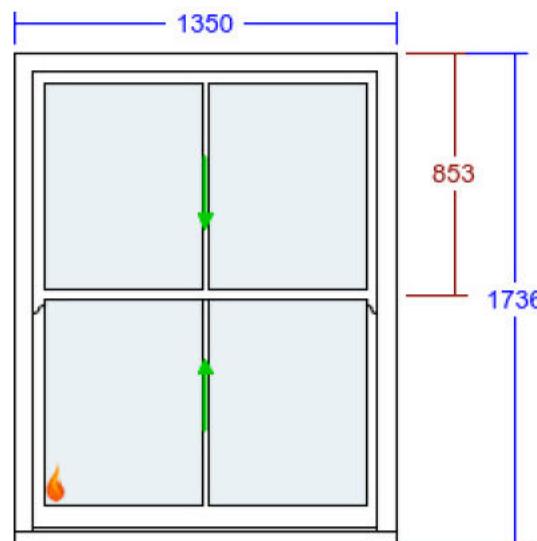

Detailed Specification:

VIEWED FROM OUTSIDE.

Item: 16

SASH WINDOW IN FINGER JOINTED REDWOOD




Quantity: 1

Style: 1/1

Item Reference: Linen

Ref: 278/1 V1

Key Features:

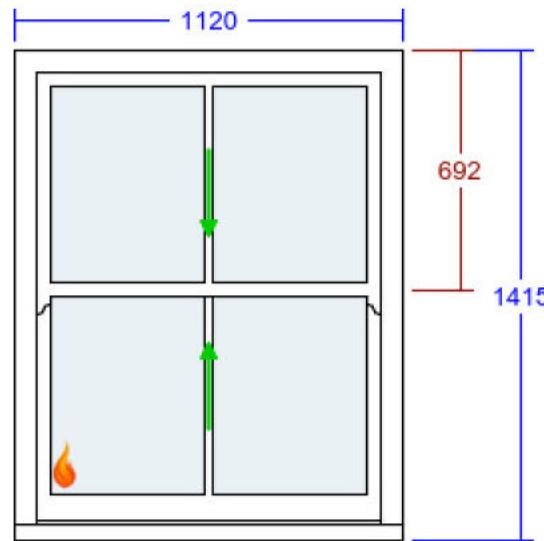

Detailed Specification:

VIEWED FROM OUTSIDE.

Item: 17

SASH WINDOW IN FINGER JOINTED REDWOOD (SPECIAL)




Quantity: 1

Style: 1/1

Item Reference: Bedroom 3

Ref: 278/1 V1

Key Features:

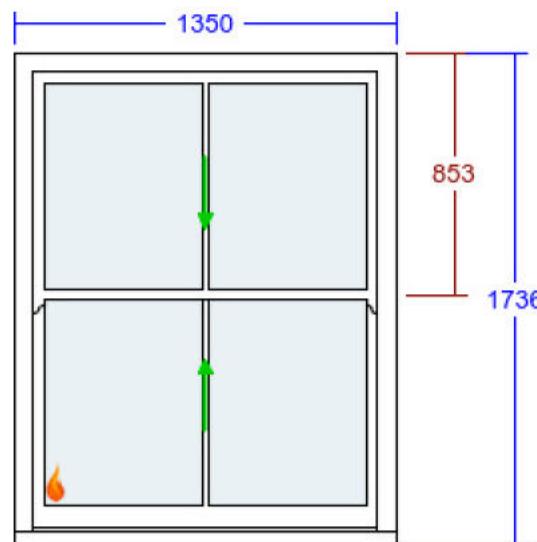

Detailed Specification:

VIEWED FROM OUTSIDE.

Item: 18

SASH WINDOW IN FINGER JOINTED REDWOOD (SPECIAL)




Quantity: 1

Style: 1/1

Item Reference: Bedroom 3

Ref: 278/1 V1

Key Features:

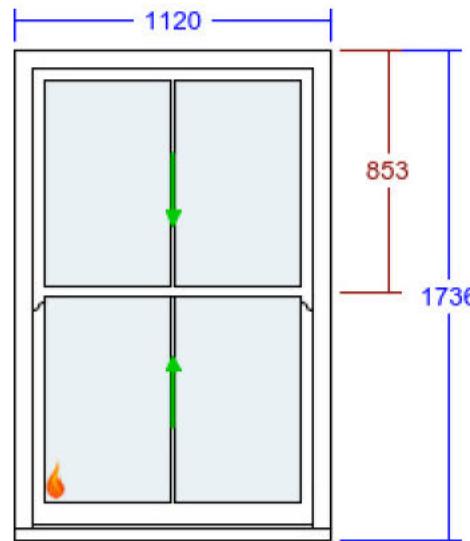

Detailed Specification:

VIEWED FROM OUTSIDE

Item: 19

SASH WINDOW IN FINGER JOINTED REDWOOD (SPECIAL)




Quantity: 1

Style: 1/1

Item Reference: Bedroom 2

Ref: 278/1 V1

Key Features:

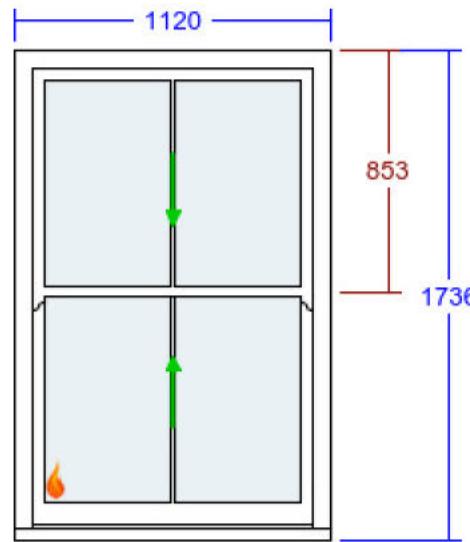

Detailed Specification:

VIEWED FROM OUTSIDE.

Item: 20

FLUSH CASEMENT WINDOW IN FINGER JOINTED REDWOOD (SPECIAL)




Quantity: 1

Style: One Off

Item Reference: Master bedroom arched

Ref: 278/1 V1

Key Features:

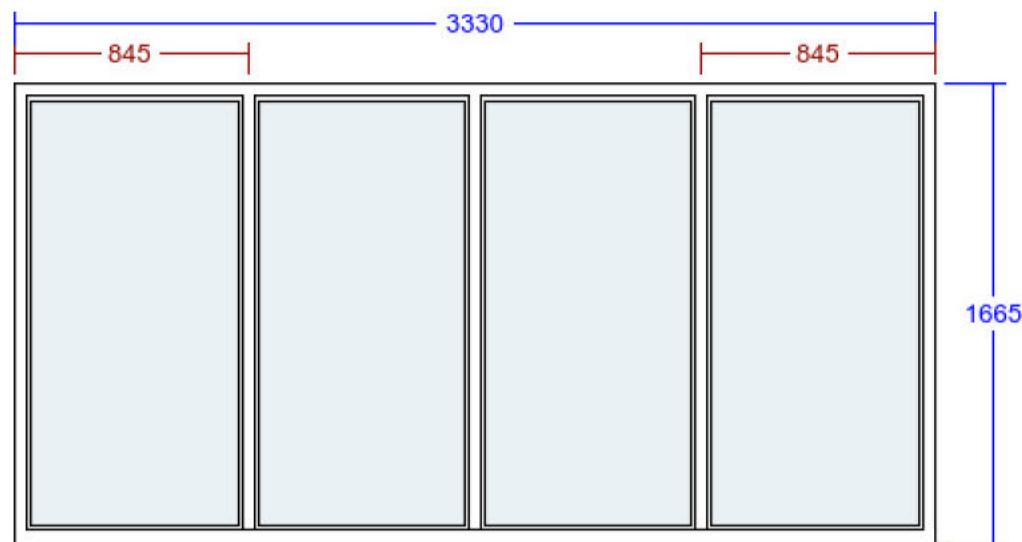

Detailed Specification:

VIEWED FROM OUTSIDE. POINT OF ARROW DENOTES HINGE POSITION.

Notes: Priced with a arched head. Needs to be fitted on straps

Item: 21

FRENCH DOOR IN FINGER JOINTED REDWOOD




Quantity: 1

Style: OUT-D-Boli/Boli

Item Reference: Master bedroom

Ref: 278/1 V1

Key Features:

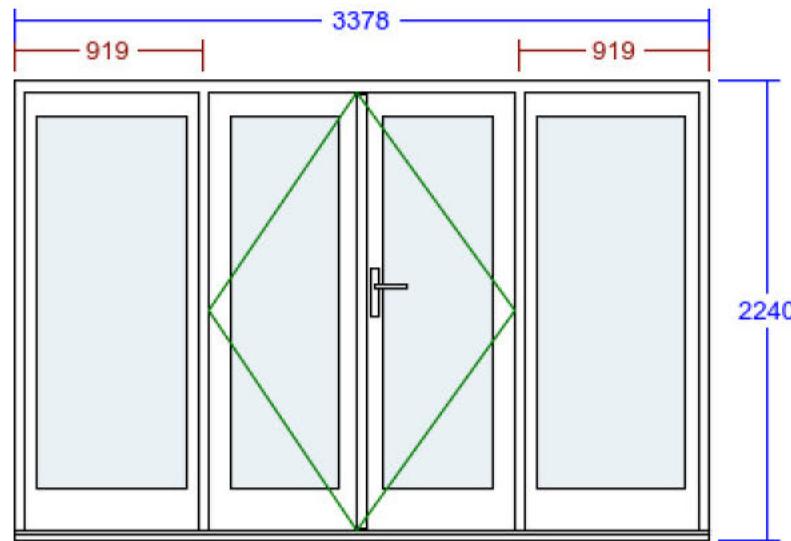


Detailed Specification:

DRAWING NOTES: VIEWED FROM OUTSIDE. ARROW DENOTES HINGE POSITION.

DRAWINGS DO NOT DEPICT KNOCKERS, SPY HOLES, SECURITY CHAINS OR DOORKNOBS. REFER TO BROCHURE FOR FULL GLAZING CONFIGURATIONS.

Overall Width (mm)	3378	Head Drip	No	Door Sash Glass Pattern	Clear
Overall Height (mm)	2240			Side Panel Glass Pattern	Clear
Frame Head Size	75mm	Cill Type	Projecting Cill		
Stiles & Rails	110mm	Cill	145mm x 35mm (inc. in overall ht)	Glass Type	4mm Toughened / 6.4mm Laminated
		Cill Horns	No		
Feature Mould	Bevel	Cill Species	Finger Jointed Redwood	Door Sash Glazing Features	None
Mullion Width (mm)	919	Factory Fit Cill	Yes	Side Panel Glazing Features	None
Primary	Right	Add Ons Required	No	Door Handle	Chatsworth - Chrome Lever/Lever (Kaba)
Door Opens	Out			Door Knocker	No
Door Sash Style	Bolingbroke	Trickle Vents Required	No	Letterbox	None
Side Panel Style	Bolingbroke			Security Chain	None
		Threshold Board Required	No	Catflap	None
Colour	Cream (RAL 9001)			Thumb Turn Required	Yes (Kaba)
		Hinge Colour	Polished Chrome		
		Threshold Colour	Silver	FSC Certified	Yes
		External Access	Yes		

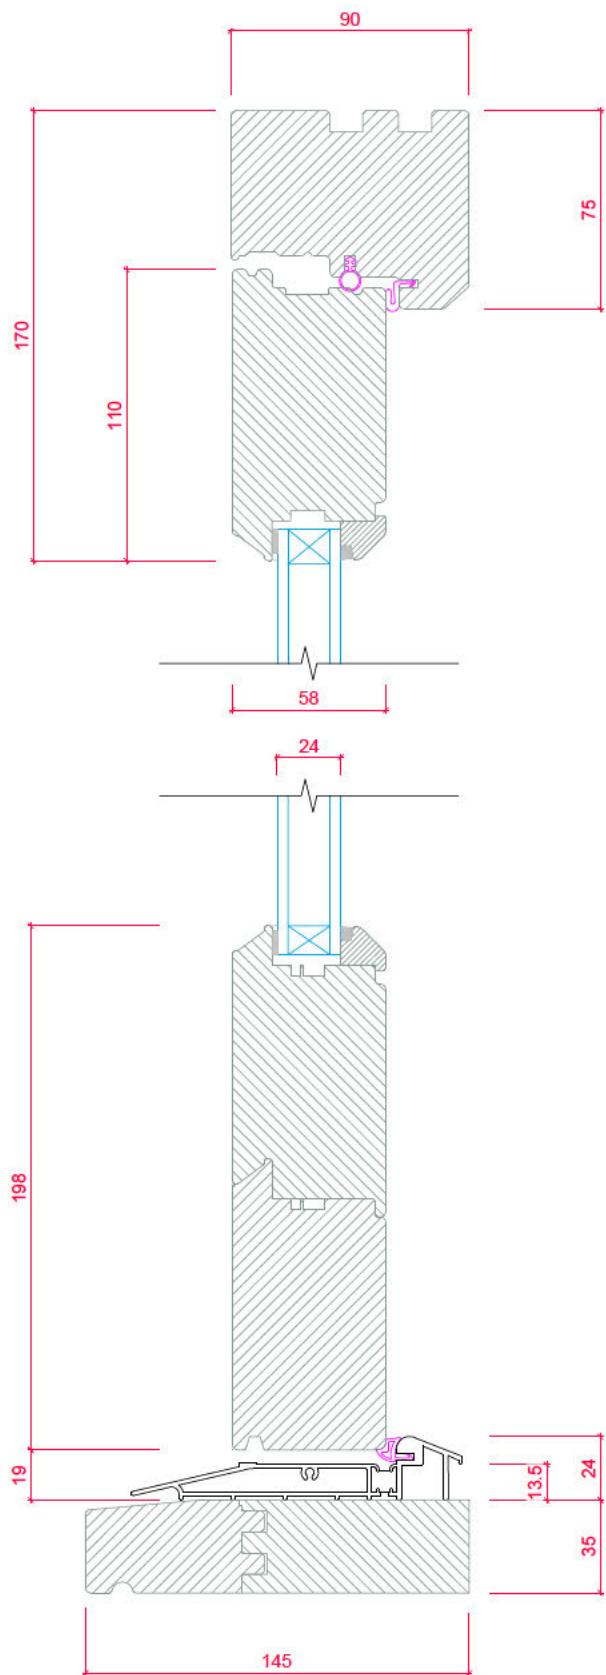

Optimal Door - Open Out
Feature Mould: Bevel
Vertical Section
Standard Threshold with 145mm x 35mm Projecting Cill

Item: 22

SASH WINDOW IN FINGER JOINTED REDWOOD




Quantity: 1

Style: 0/0

Item Reference: Master bathroom

Ref: 278/1 V1

Key Features:

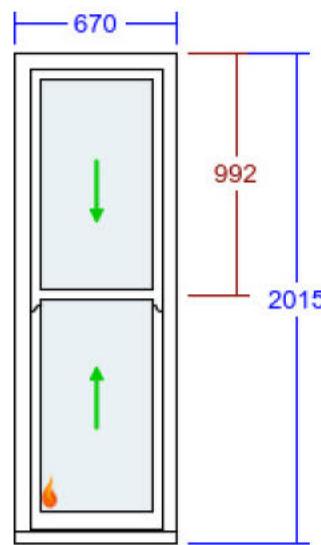

Detailed Specification:

VIEWED FROM OUTSIDE.

Item: 23

SASH WINDOW IN FINGER JOINTED REDWOOD (SPECIAL)




Quantity: 1

Style: 1/1

Item Reference: Master bathroom

Ref: 278/1 V1

Key Features:

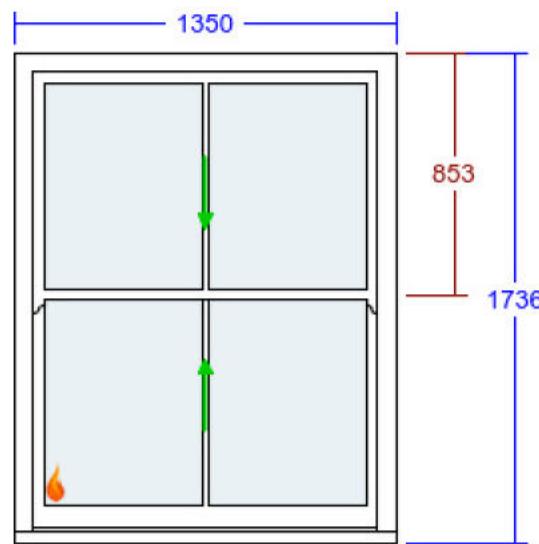

Detailed Specification:

VIEWED FROM OUTSIDE.

Item: 24

SASH WINDOW IN FINGER JOINTED REDWOOD (SPECIAL)




Quantity: 1

Style: 1/1

Item Reference: Master bathroom

Ref: 278/1 V1

Key Features:

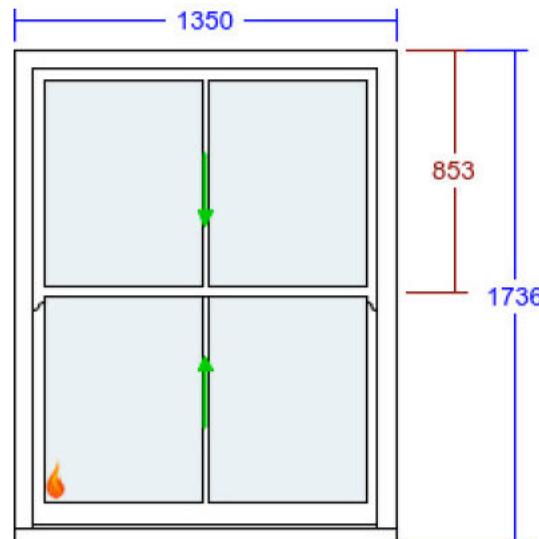

Detailed Specification:

VIEWED FROM OUTSIDE.

Item: 25

SASH WINDOW IN FINGER JOINTED REDWOOD (SPECIAL)




Quantity: 1

Style: 1/1

Item Reference: Hallway

Ref: 278/1 V1

Key Features:

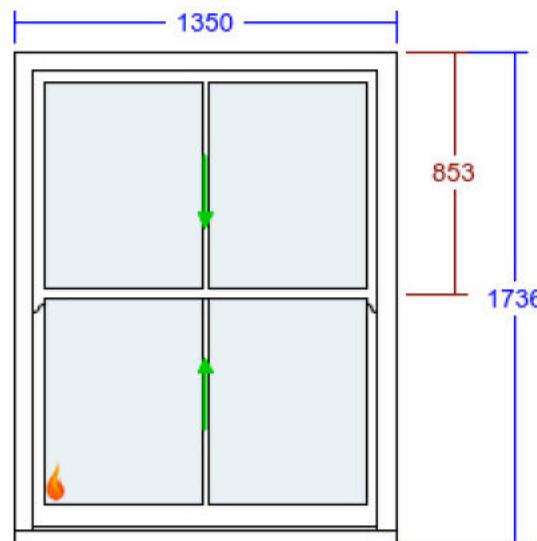

Detailed Specification:

VIEWED FROM OUTSIDE.

Item: 26

SASH WINDOW IN FINGER JOINTED REDWOOD (SPECIAL)




Quantity: 1

Style: 1/1

Item Reference: Bedroom 4

Ref: 278/1 V1

Key Features:

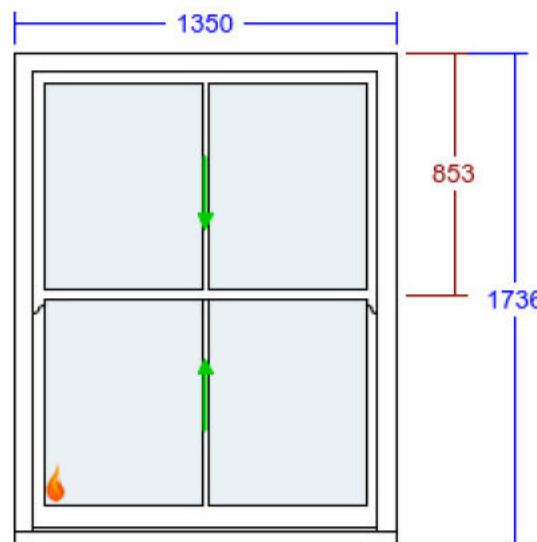

Detailed Specification:

VIEWED FROM OUTSIDE.

Item: 27

SASH WINDOW IN FINGER JOINTED REDWOOD (SPECIAL)




Quantity: 1

Style: 1/1

Item Reference: Bedroom 4

Ref: 278/1 V1

Key Features:

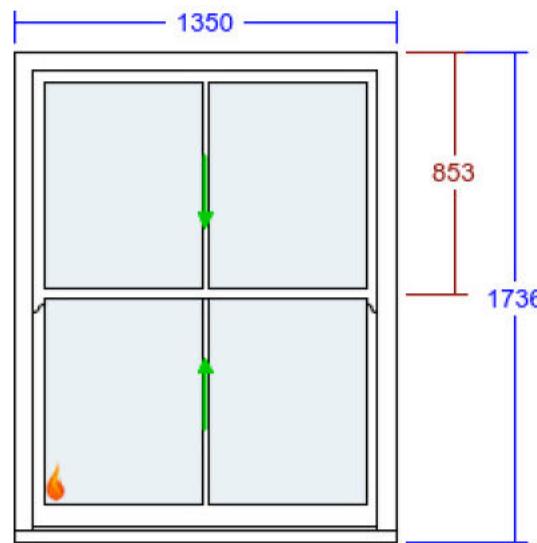

Detailed Specification:

VIEWED FROM OUTSIDE.

Item: 28

FLUSH CASEMENT WINDOW IN FINGER JOINTED REDWOOD (SPECIAL)





Quantity: 1

Style: DL40

Item Reference: Seasonal wardrobe

Ref: 278/1 V1

Key Features:

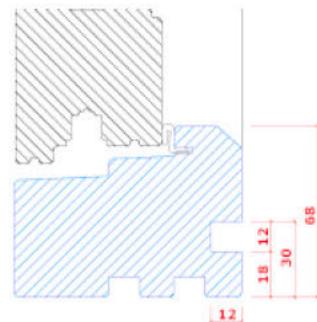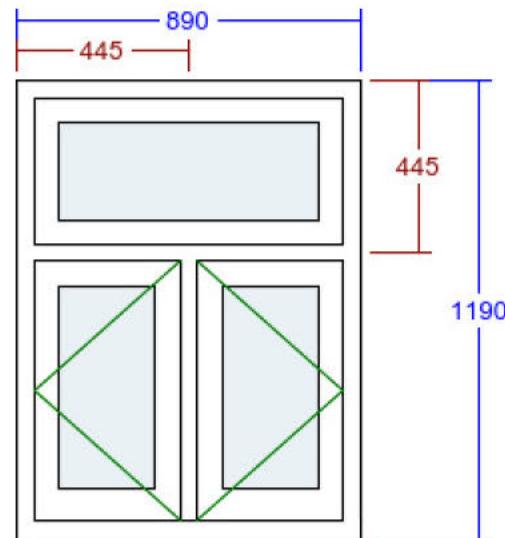

Detailed Specification:

VIEWED FROM OUTSIDE. POINT OF ARROW DENOTES HINGE POSITION.

Width (mm)	890	Head Drip	None	Glass Pattern	Clear
Height (mm)	1190				
Frame Head Size	60mm	Add Ons Required	No	Glass Type	4mm Annealed
Feature Mould	Bevel	Trickle Vents Required	No	Glazing Features	None
Style Option	Dummy Sash				
Transom Drop (mm)	445	Window Board Required	No	Handle	Pera - Chrome Plated
Equalise Glass Widths	Yes	Window Board Groove	Yes	Peg Stay Alignment	No Pegstay
Transom Drip	No			Hinge System	Friction with Kenrick locks (with night vent)
Colour	Cream (RAL 9001)			FSC Certified	Yes
Cill	165mm x 68mm (Ext 75mm x 38mm) (external)				
Cill Species	Finger Jointed Redwood				
Cill Horns	No				
Factory Fit Cill	Yes				

Notes: Priced with a arched head.

Item: 29

FLUSH CASEMENT WINDOW IN FINGER JOINTED REDWOOD (SPECIAL)




Quantity: 1

Style: DL40

Item Reference: Bathroom

Ref: 278/1 V1

Key Features:

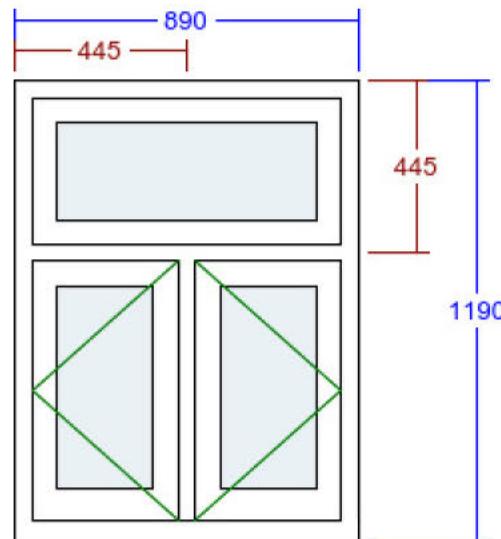

Detailed Specification:

VIEWED FROM OUTSIDE. POINT OF ARROW DENOTES HINGE POSITION.

Width (mm)	890	Head Drip	None	Glass Pattern	Satinovo
Height (mm)	1190				
Frame Head Size	60mm	Add Ons Required	No	Glass Type	4mm Annealed
Feature Mould	Bevel	Trickle Vents Required	No	Glazing Features	None
Style Option	Dummy Sash				
Transom Drop (mm)	445	Window Board Required	No	Handle	Pera - Chrome Plated
Equalise Glass Widths	Yes	Window Board Groove	No	Peg Stay Alignment	No Pegstay
Transom Drip	No			Hinge System	Friction with Kenrick locks (with night vent)
Colour	Cream (RAL 9001)			FSC Certified	Yes
Cill	165mm x 68mm (Ext 75mm x 38mm) (external)				
Cill Species	Finger Jointed Redwood				
Cill Horns	No				
Factory Fit Cill	Yes				

Notes: Priced with a arched head.

Item: 30

FLUSH CASEMENT WINDOW IN FINGER JOINTED REDWOOD (SPECIAL)





Quantity: 1

Style: DL40

Item Reference: Bedroom 3

Ref: 278/1 V1

Key Features:

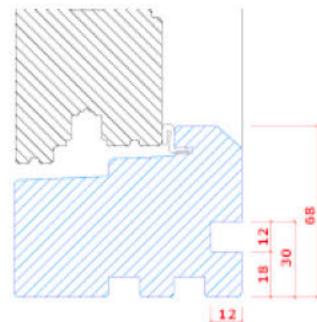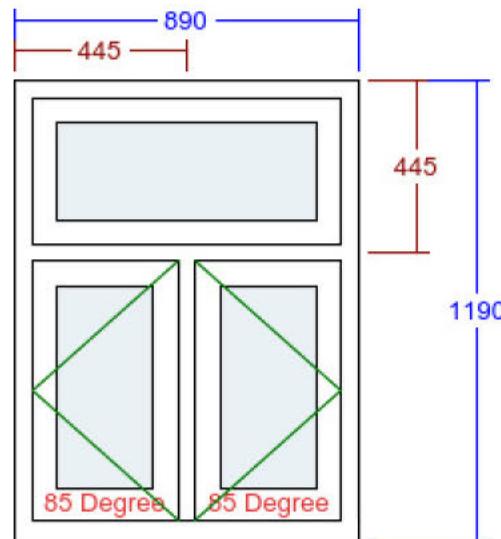

Detailed Specification:

VIEWED FROM OUTSIDE. POINT OF ARROW DENOTES HINGE POSITION.

Width (mm)	890	Head Drip	None	Glass Pattern	Clear
Height (mm)	1190	Add Ons Required	No	Glass Type	4mm Annealed
Frame Head Size	60mm	Trickle Vents Required	No	Glazing Features	None
Feature Mould	Bevel	Window Board Required	No	Handle	Pera - Chrome Plated
Style Option	Dummy Sash	Window Board Groove	Yes	Peg Stay Alignment	No Pegstay
Transom Drop (mm)	445			Hinge System	Friction with Kenrick locks (with night vent)
Equalise Glass Widths	Yes			TW (85 Degree Hinge)	Cotswold Egress Easy Clean Hinge
Transom Drip	No				
Colour	Cream (RAL 9001)			FSC Certified	Yes
Cill	165mm x 68mm (Ext 75mm x 38mm) (external)				
Cill Species	Finger Jointed Redwood				
Cill Horns	No				
Factory Fit Cill	Yes				

Notes: Priced with a arched head.

Item	Ref.	Description	Actual Frame Size	Qty	Price Each	Total Price
1	Entrance door	Entrance Door	1120 x 2390	1		
2	Snug	Sash Window	1350 x 1736	1		
3	Snug	French Door	1565 x 2315	1		
4	Snug	French Door	1565 x 2315	1		
5	Kitchen/living/dining	French Door	1565 x 2315	1		
6	Kitchen/living/dining	French Door	1565 x 2315	1		
7	Kitchen/living/dining	French Door	1565 x 2315	1		
8	Kitchen/living/dining	French Door	1565 x 2315	1		
9	Kitchen/living/dining	French Door	1565 x 2315	1		
10	Kitchen/living/dining	French Door	1565 x 2315	1		
11	Utility	French Door	1565 x 2315	1		
12	Utility	Entrance Door	1120 x 2465	1		
13	Entrance/hallway	Sash Window	1350 x 1736	1		
14	Office	Sash Window	1350 x 1736	1		
15	Office	Sash Window	1350 x 1736	1		
16	Linen	Sash Window	1120 x 1415	1		
17	Bedroom 3	Sash Window	1350 x 1736	1		
18	Bedroom 3	Sash Window	1120 x 1736	1		
19	Bedroom 2	Sash Window	1120 x 1736	1		
20	Master bedroom arched	Flush Casement Window	3330 x 1665	1		
21	Master bedroom	French Door	3378 x 2240	1		
22	Master bathroom	Sash Window	670 x 2015	1		
23	Master bathroom	Sash Window	1350 x 1736	1		
24	Master bathroom	Sash Window	1350 x 1736	1		
25	Hallway	Sash Window	1350 x 1736	1		
26	Bedroom 4	Sash Window	1350 x 1736	1		

Item	Ref.	Description	Actual Frame Size	Qty	Price Each	Total Price
27	Bedroom 4	Sash Window	1350 x 1736	1		
28	Seasonal wardrobe	Flush Casement Window	890 x 1190	1		
29	Bathroom	Flush Casement Window	890 x 1190	1		
30	Bedroom 3	Flush Casement Window	890 x 1190	1		
		Special RAL Colour Surcharge				

TOTAL