



RED LINES INDICATE WALLS IN WHICH DAMP COURSE IS TO BE INSTALLED

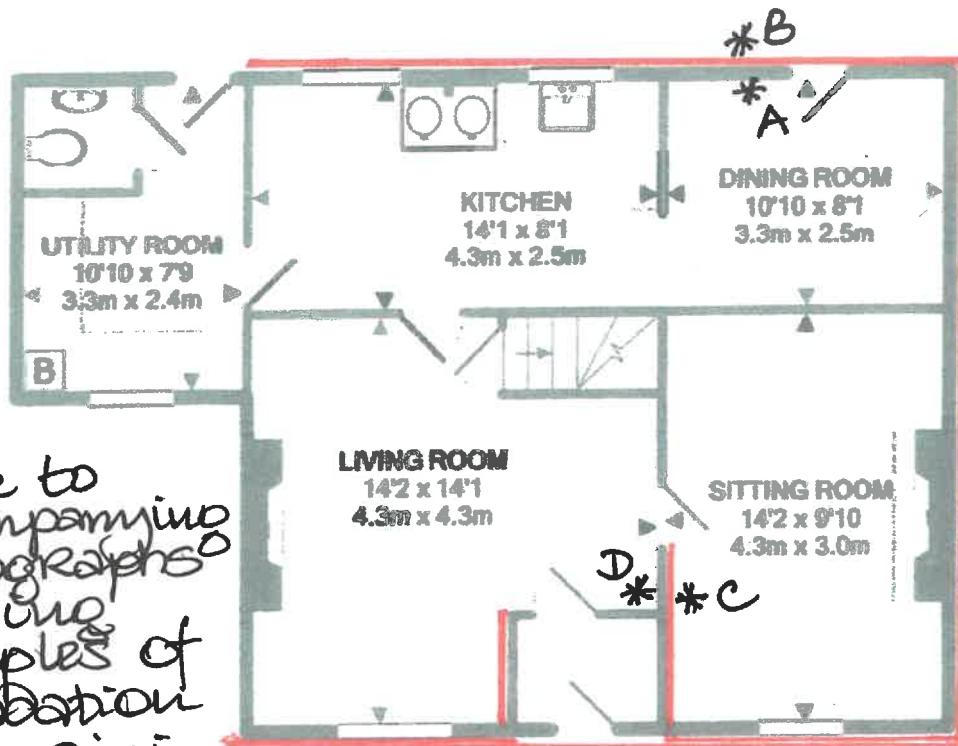

GROUND FLOOR

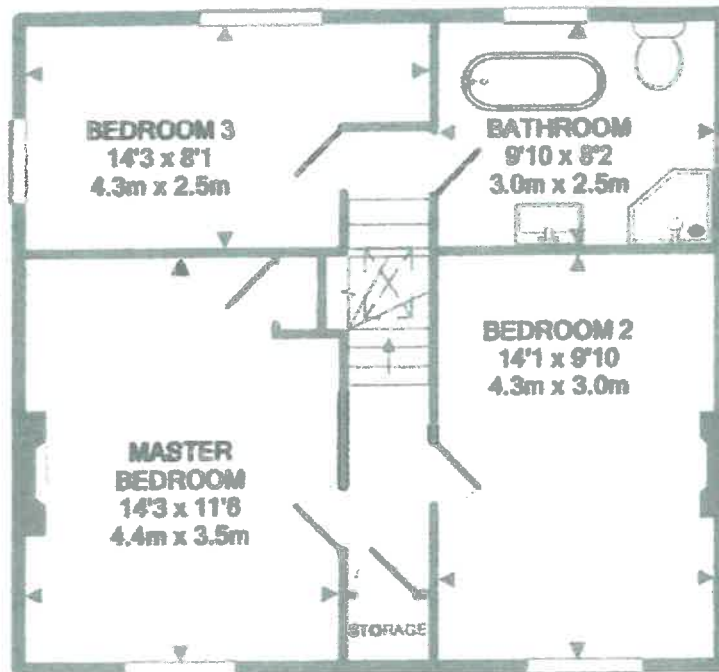

1ST FLOOR

CROSS TREES, 6 WHALLEY ROAD, HURST GREEN BB7 9QJ
 TOTAL APPROX. FLOOR AREA 1298 SQ.FT. (120.6 SQ.M.)
 Measurements are approximate. Not to scale. Illustrative purposes only
 Made with Metapix ©2013



SIGN OF DAMP AT BASE OF (EXTERNAL)
WALL IN DINING ROOM — *A ON PLAN
OF HOUSE



EXTERIOR OF DINING ROOM WALL —
*B ON PLAN OF HOUSE



SIGN OF DAMP AT BASE OF WALL
IN SITTING ROOM — *C ON PLAN



SIGN OF DAMP AT BASE OF WALL
IN LIVING ROOM - *D ON PLAN -
IMMEDIATELY BEHIND *C