



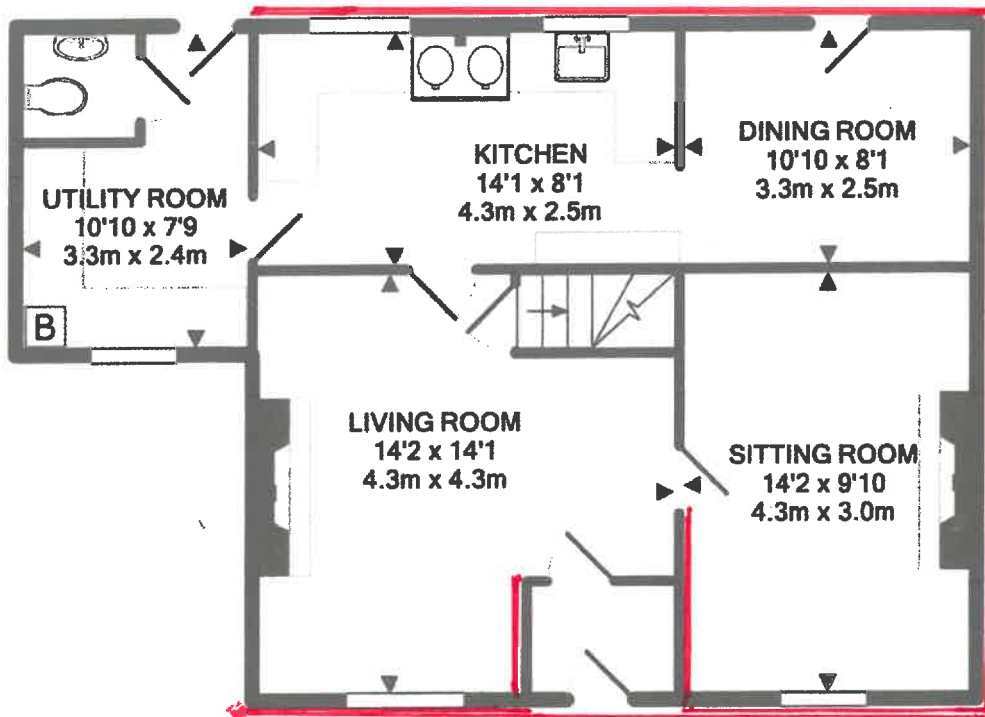

GROUND FLOOR

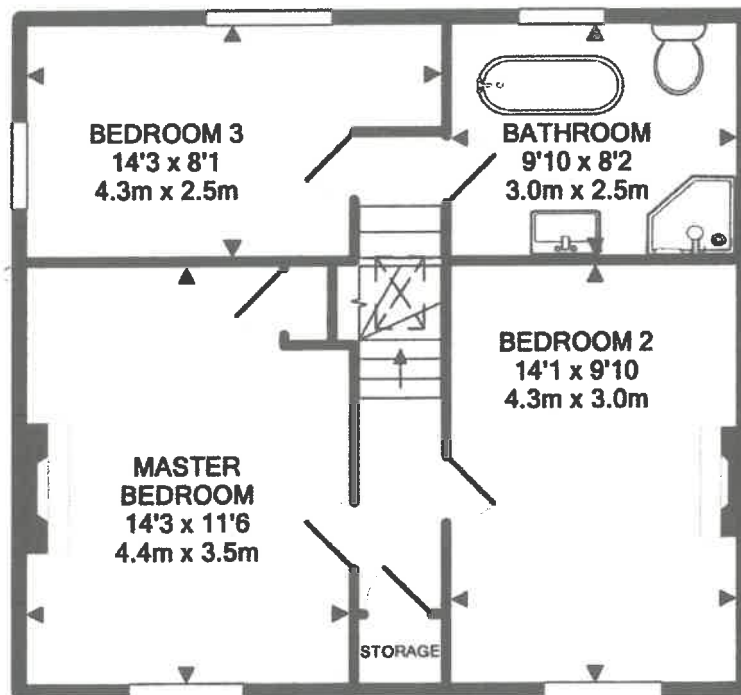

1ST FLOOR

CROSS TREES, 6 WHALLEY ROAD, HURST GREEN BB7 9QJ
 TOTAL APPROX. FLOOR AREA 1298 SQ.FT. (120.6 SQ.M.)
 Measurements are approximate. Not to scale. Illustrative purposes only
 Made with Metropix ©2013