




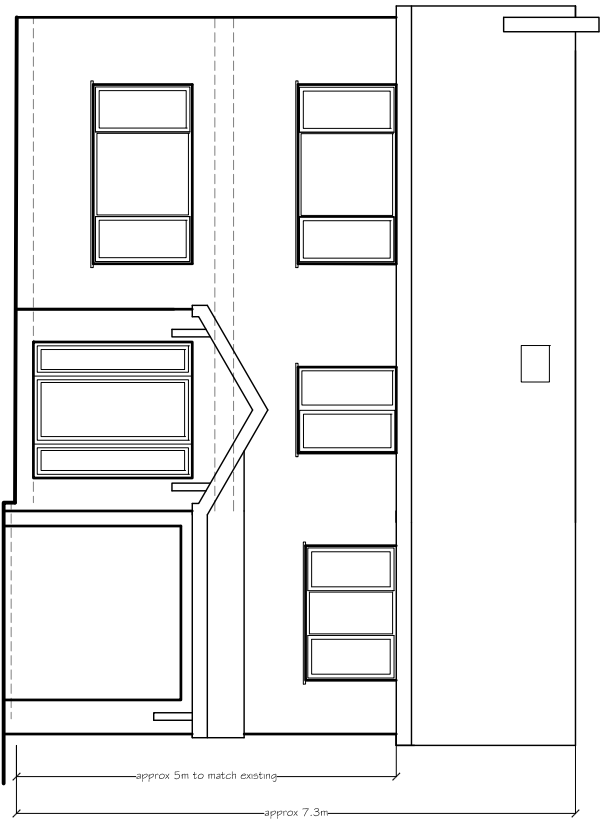


Front Elevation

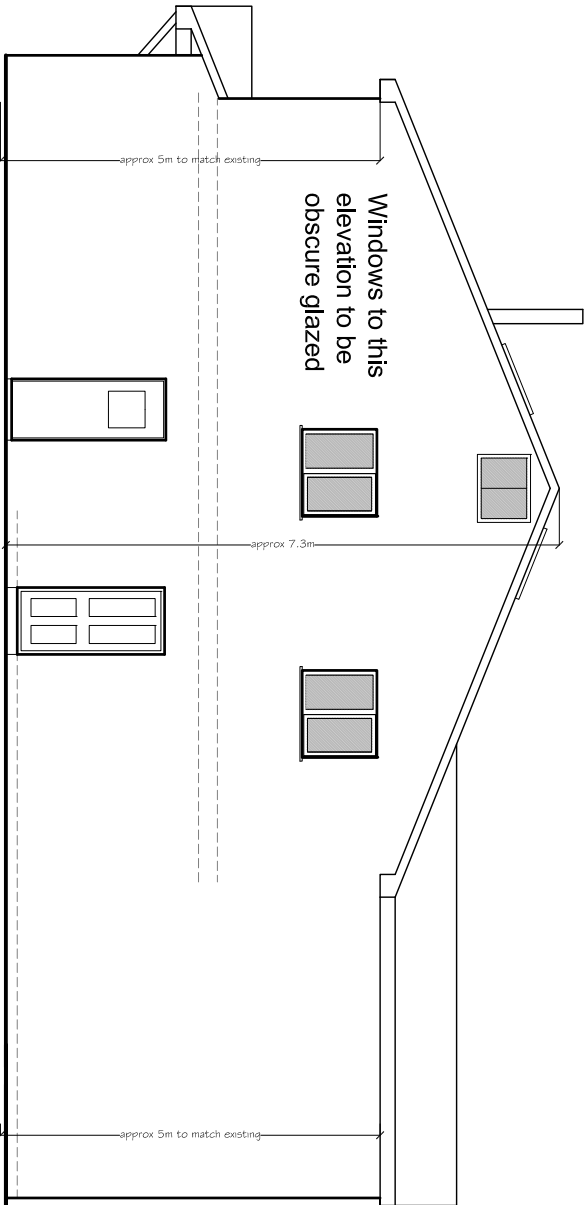


Side Elevation

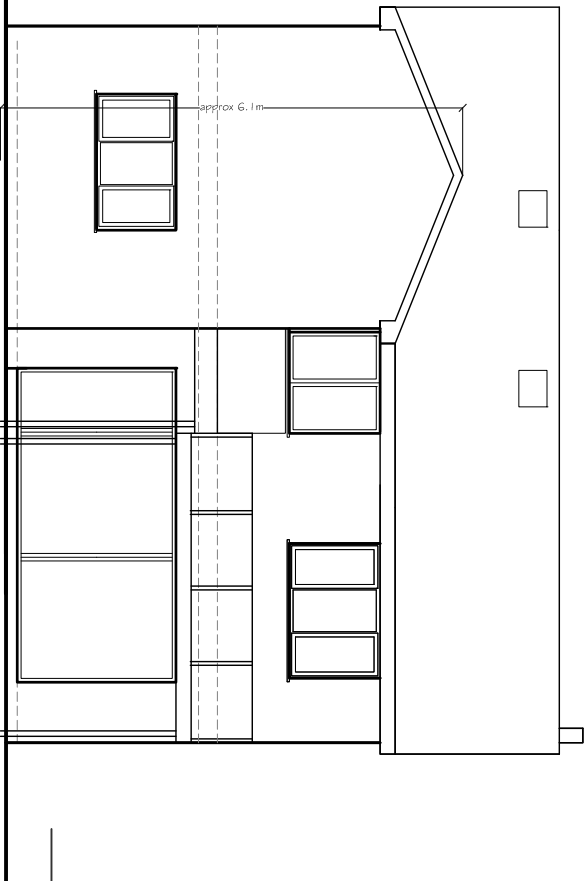


Rear Elevation

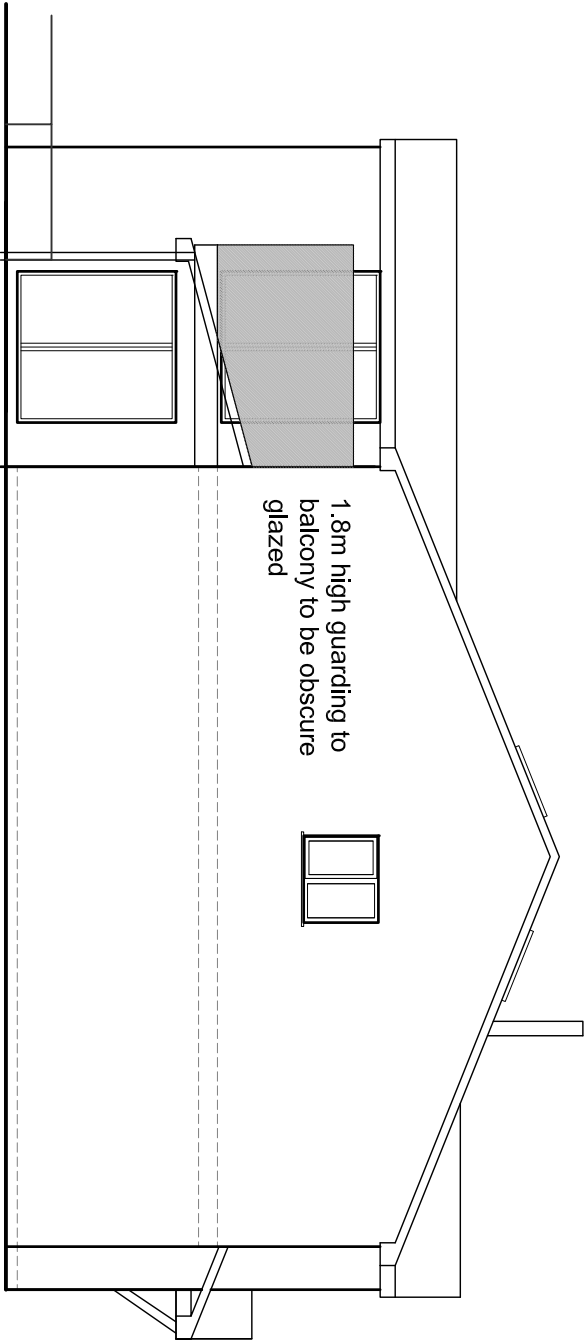


Side Elevation

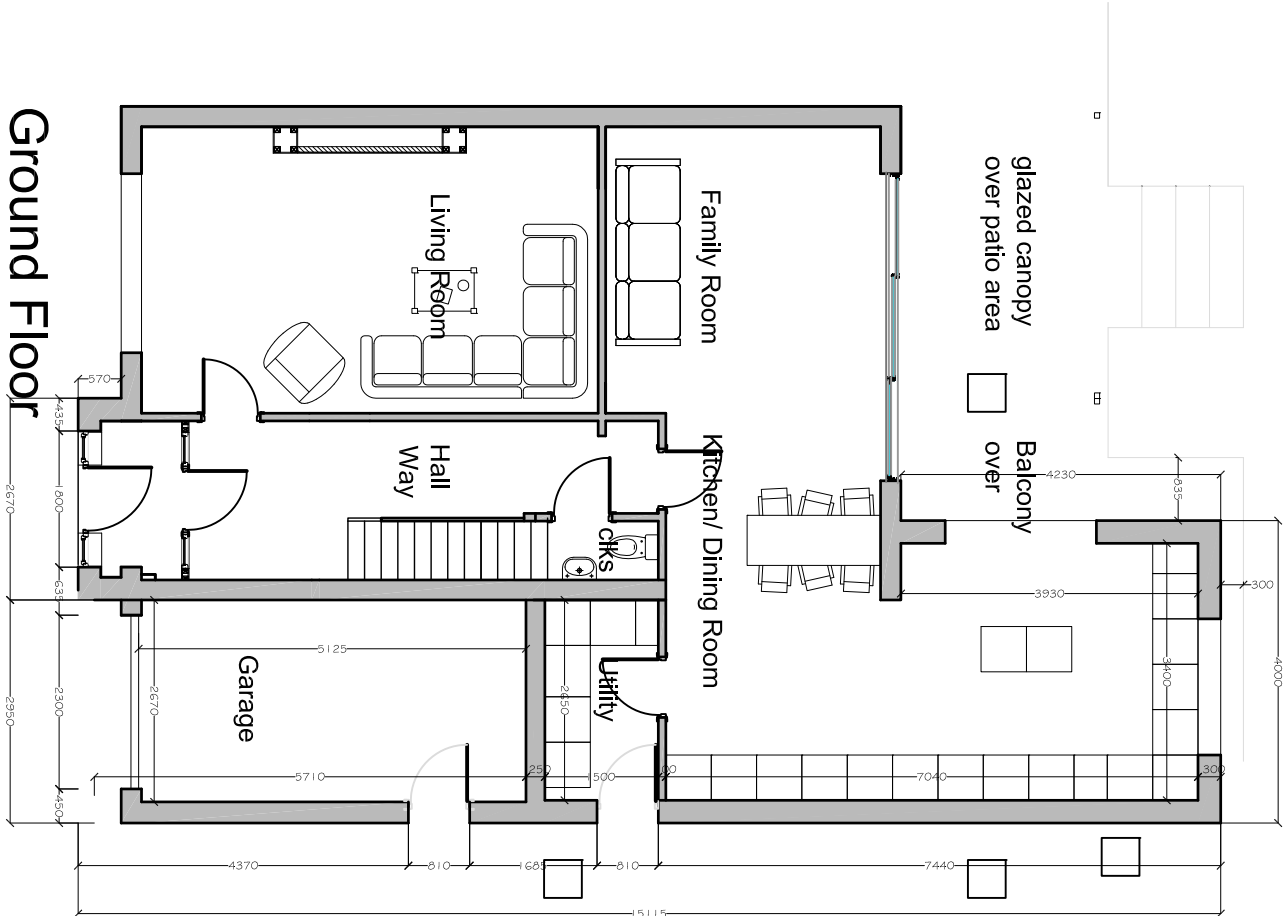

Ground Floor

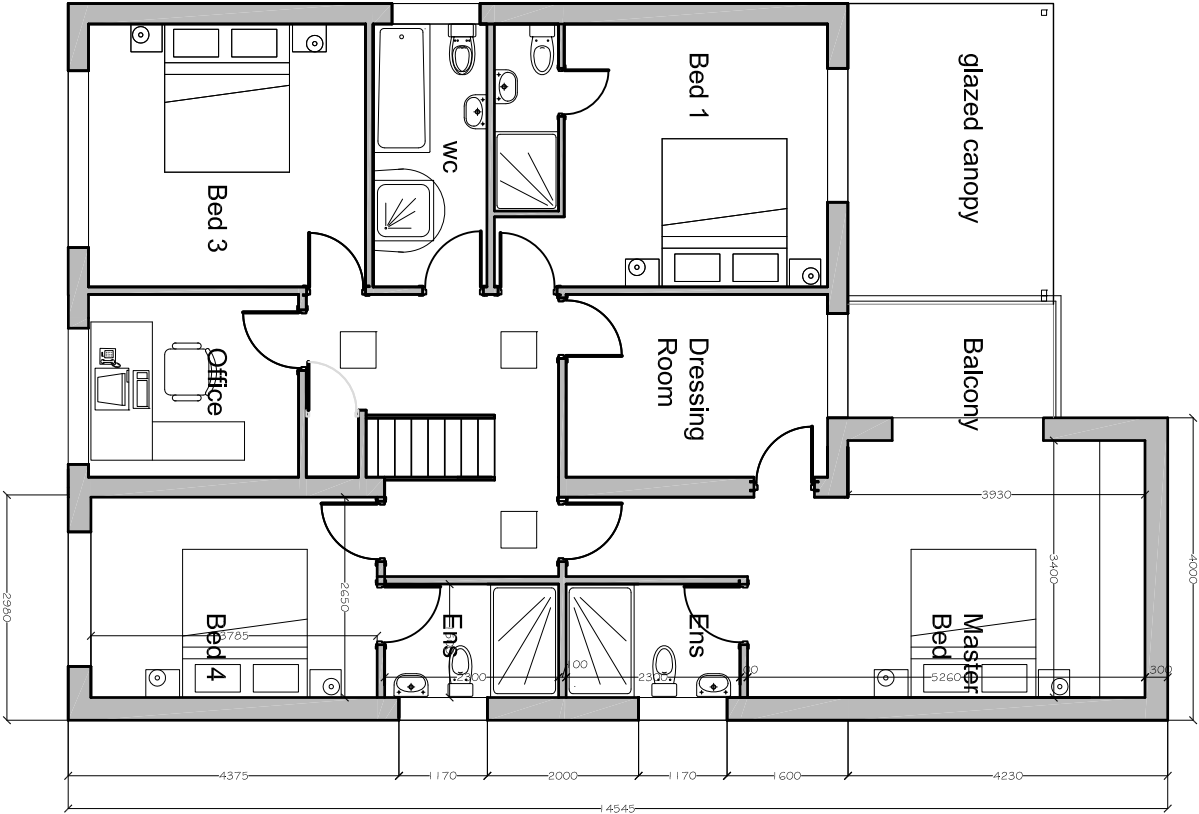

First Floor

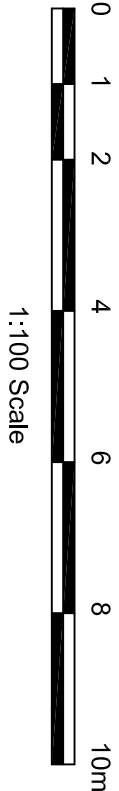

Stephen Marle			
22 Willow Park Lane, Longridge		Dwg No.	Rev.
Plans & Elevations as Proposed		A4133/PL12	
		Scale	Sheet Size
		1:100	A2
		Date	
		August 2024	
		Drawn	Checked
		DME	Approved



PSA Design Ltd
The Old Bank House, 6 Barry Lane,
Longridge, Preston, PR3 3JA
Tel. 01772 786066
www.psadesign.co.uk
mail@psadesign.co.uk