




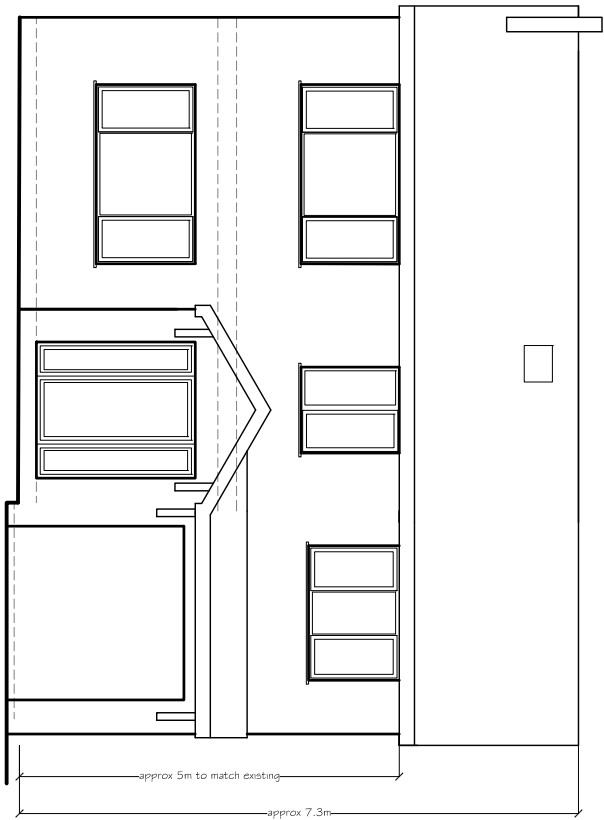


Front Elevation

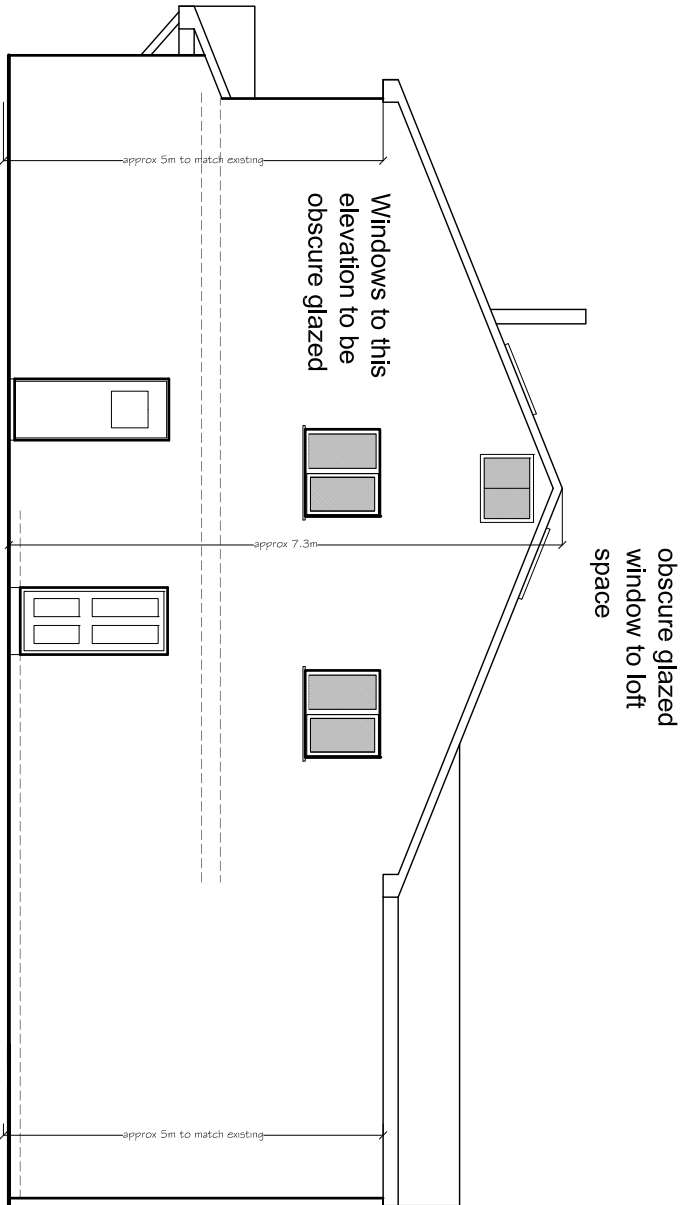


Side Elevation

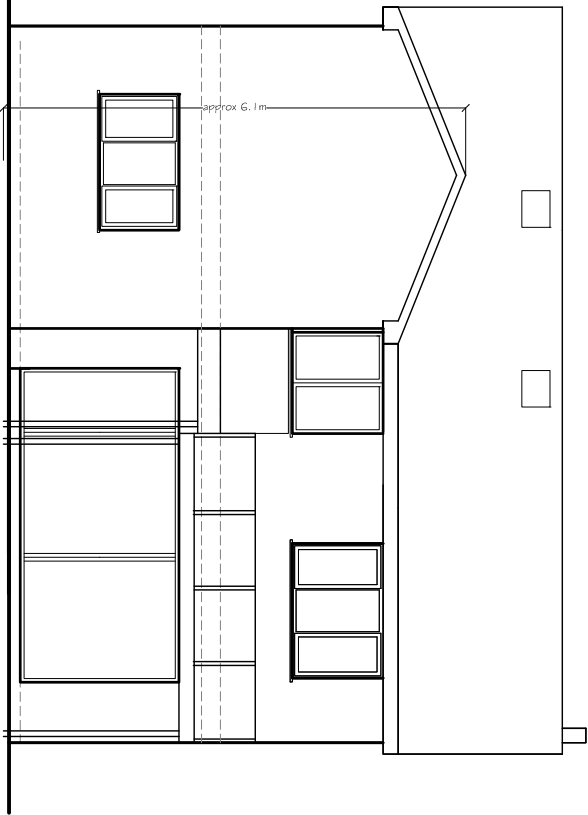


Rear Elevation

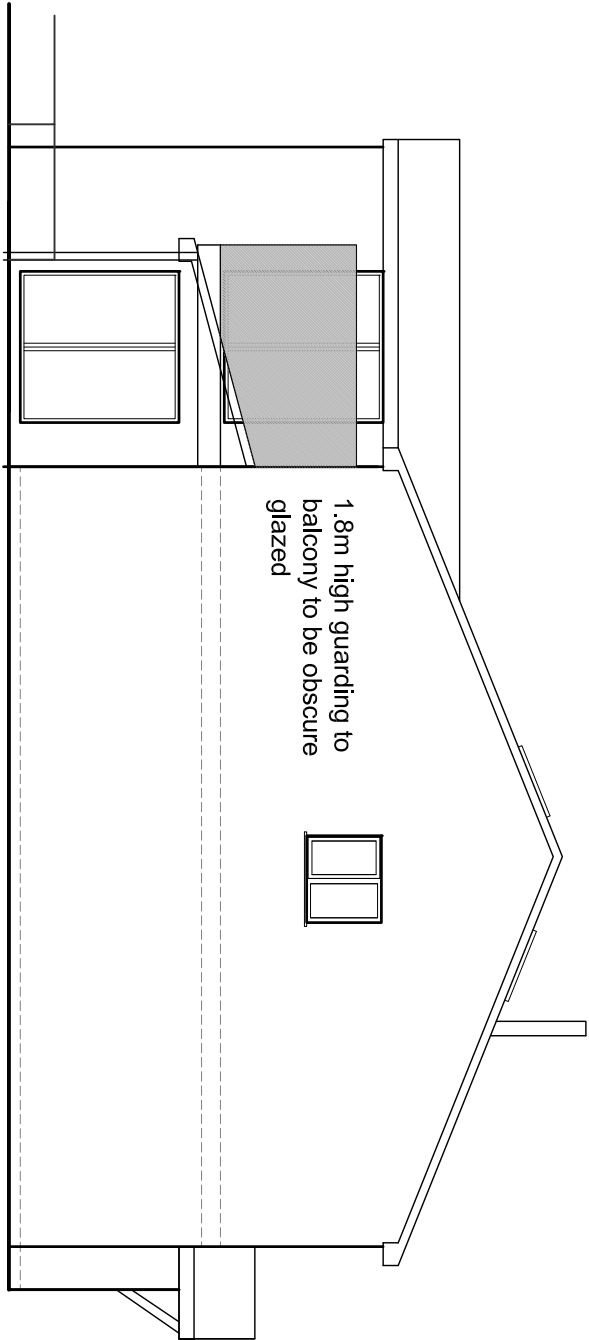


Side Elevation

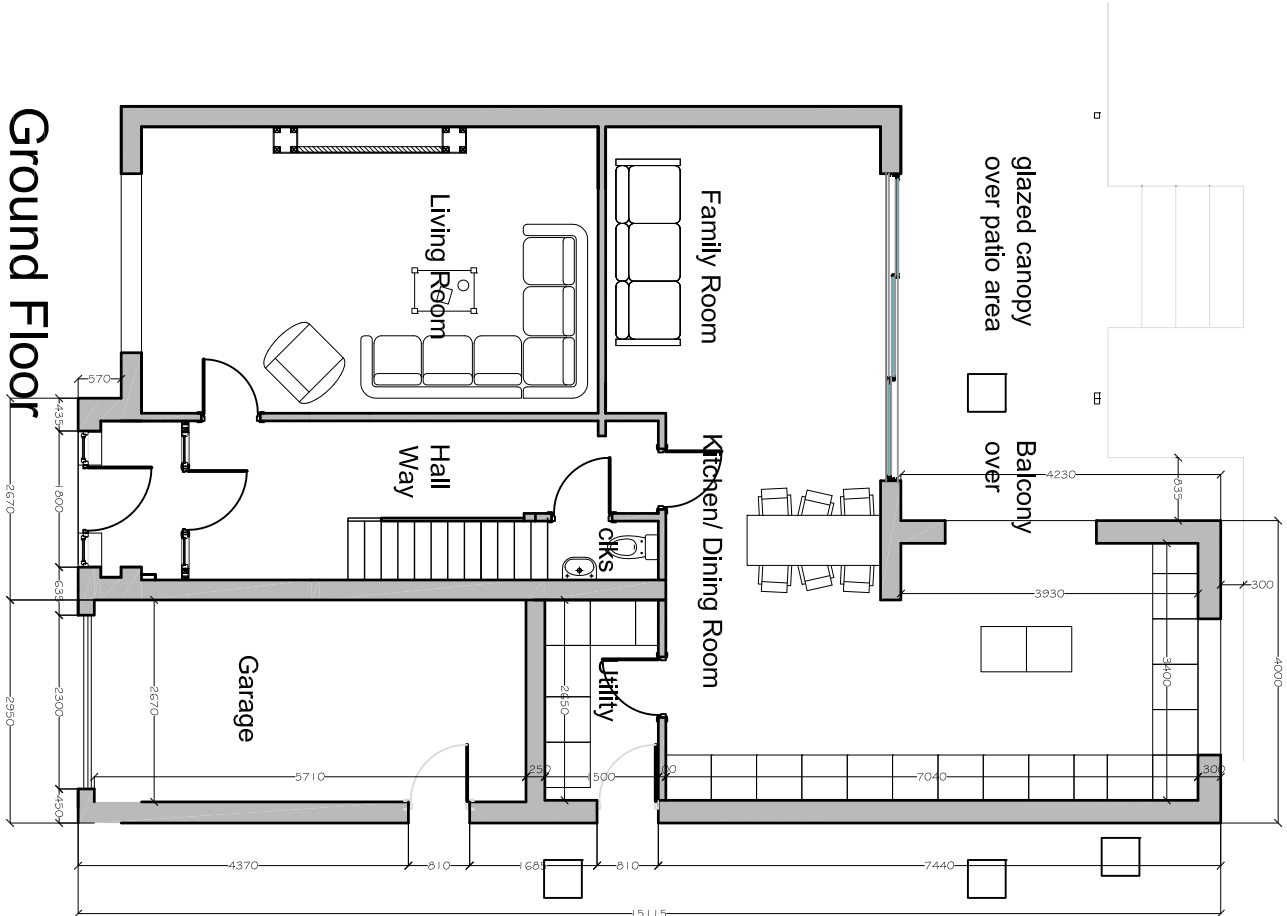

Ground Floor

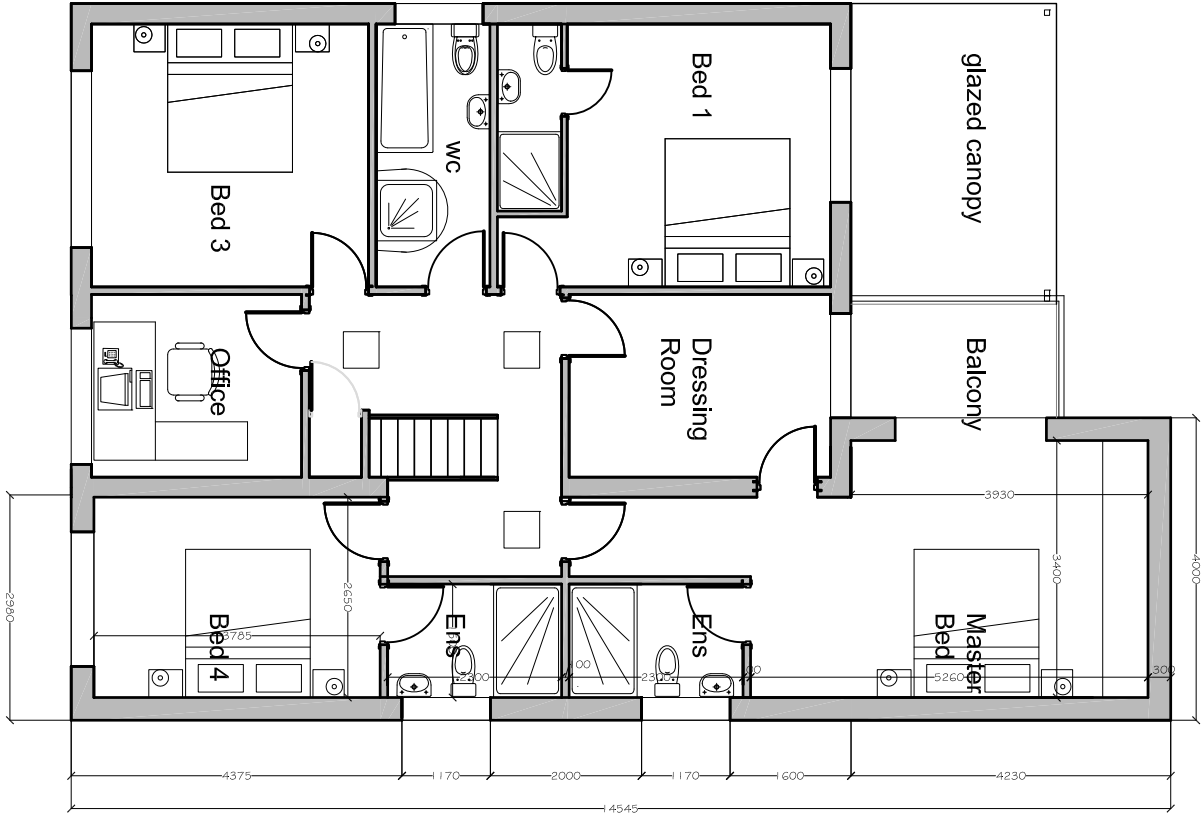

First Floor

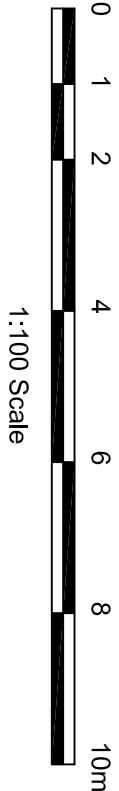

Stephen Marle			
22 Willow Park Lane, Longridge		Dwg No.	Rev.
Plans & Elevations as Proposed		A4133/PL12	a
		Scale	Sheet Size
		1:100	A2
PSA Design Ltd		Date	
The Old Bank House, 6 Barry Lane, Longridge, Preston, PR3 3JA		August 2024	
Tel. 01772 786066		Drawn	Checked
www.psadesign.co.uk		DME	Approved
mail@psadesign.co.uk			