


Existing Plan
First Floor

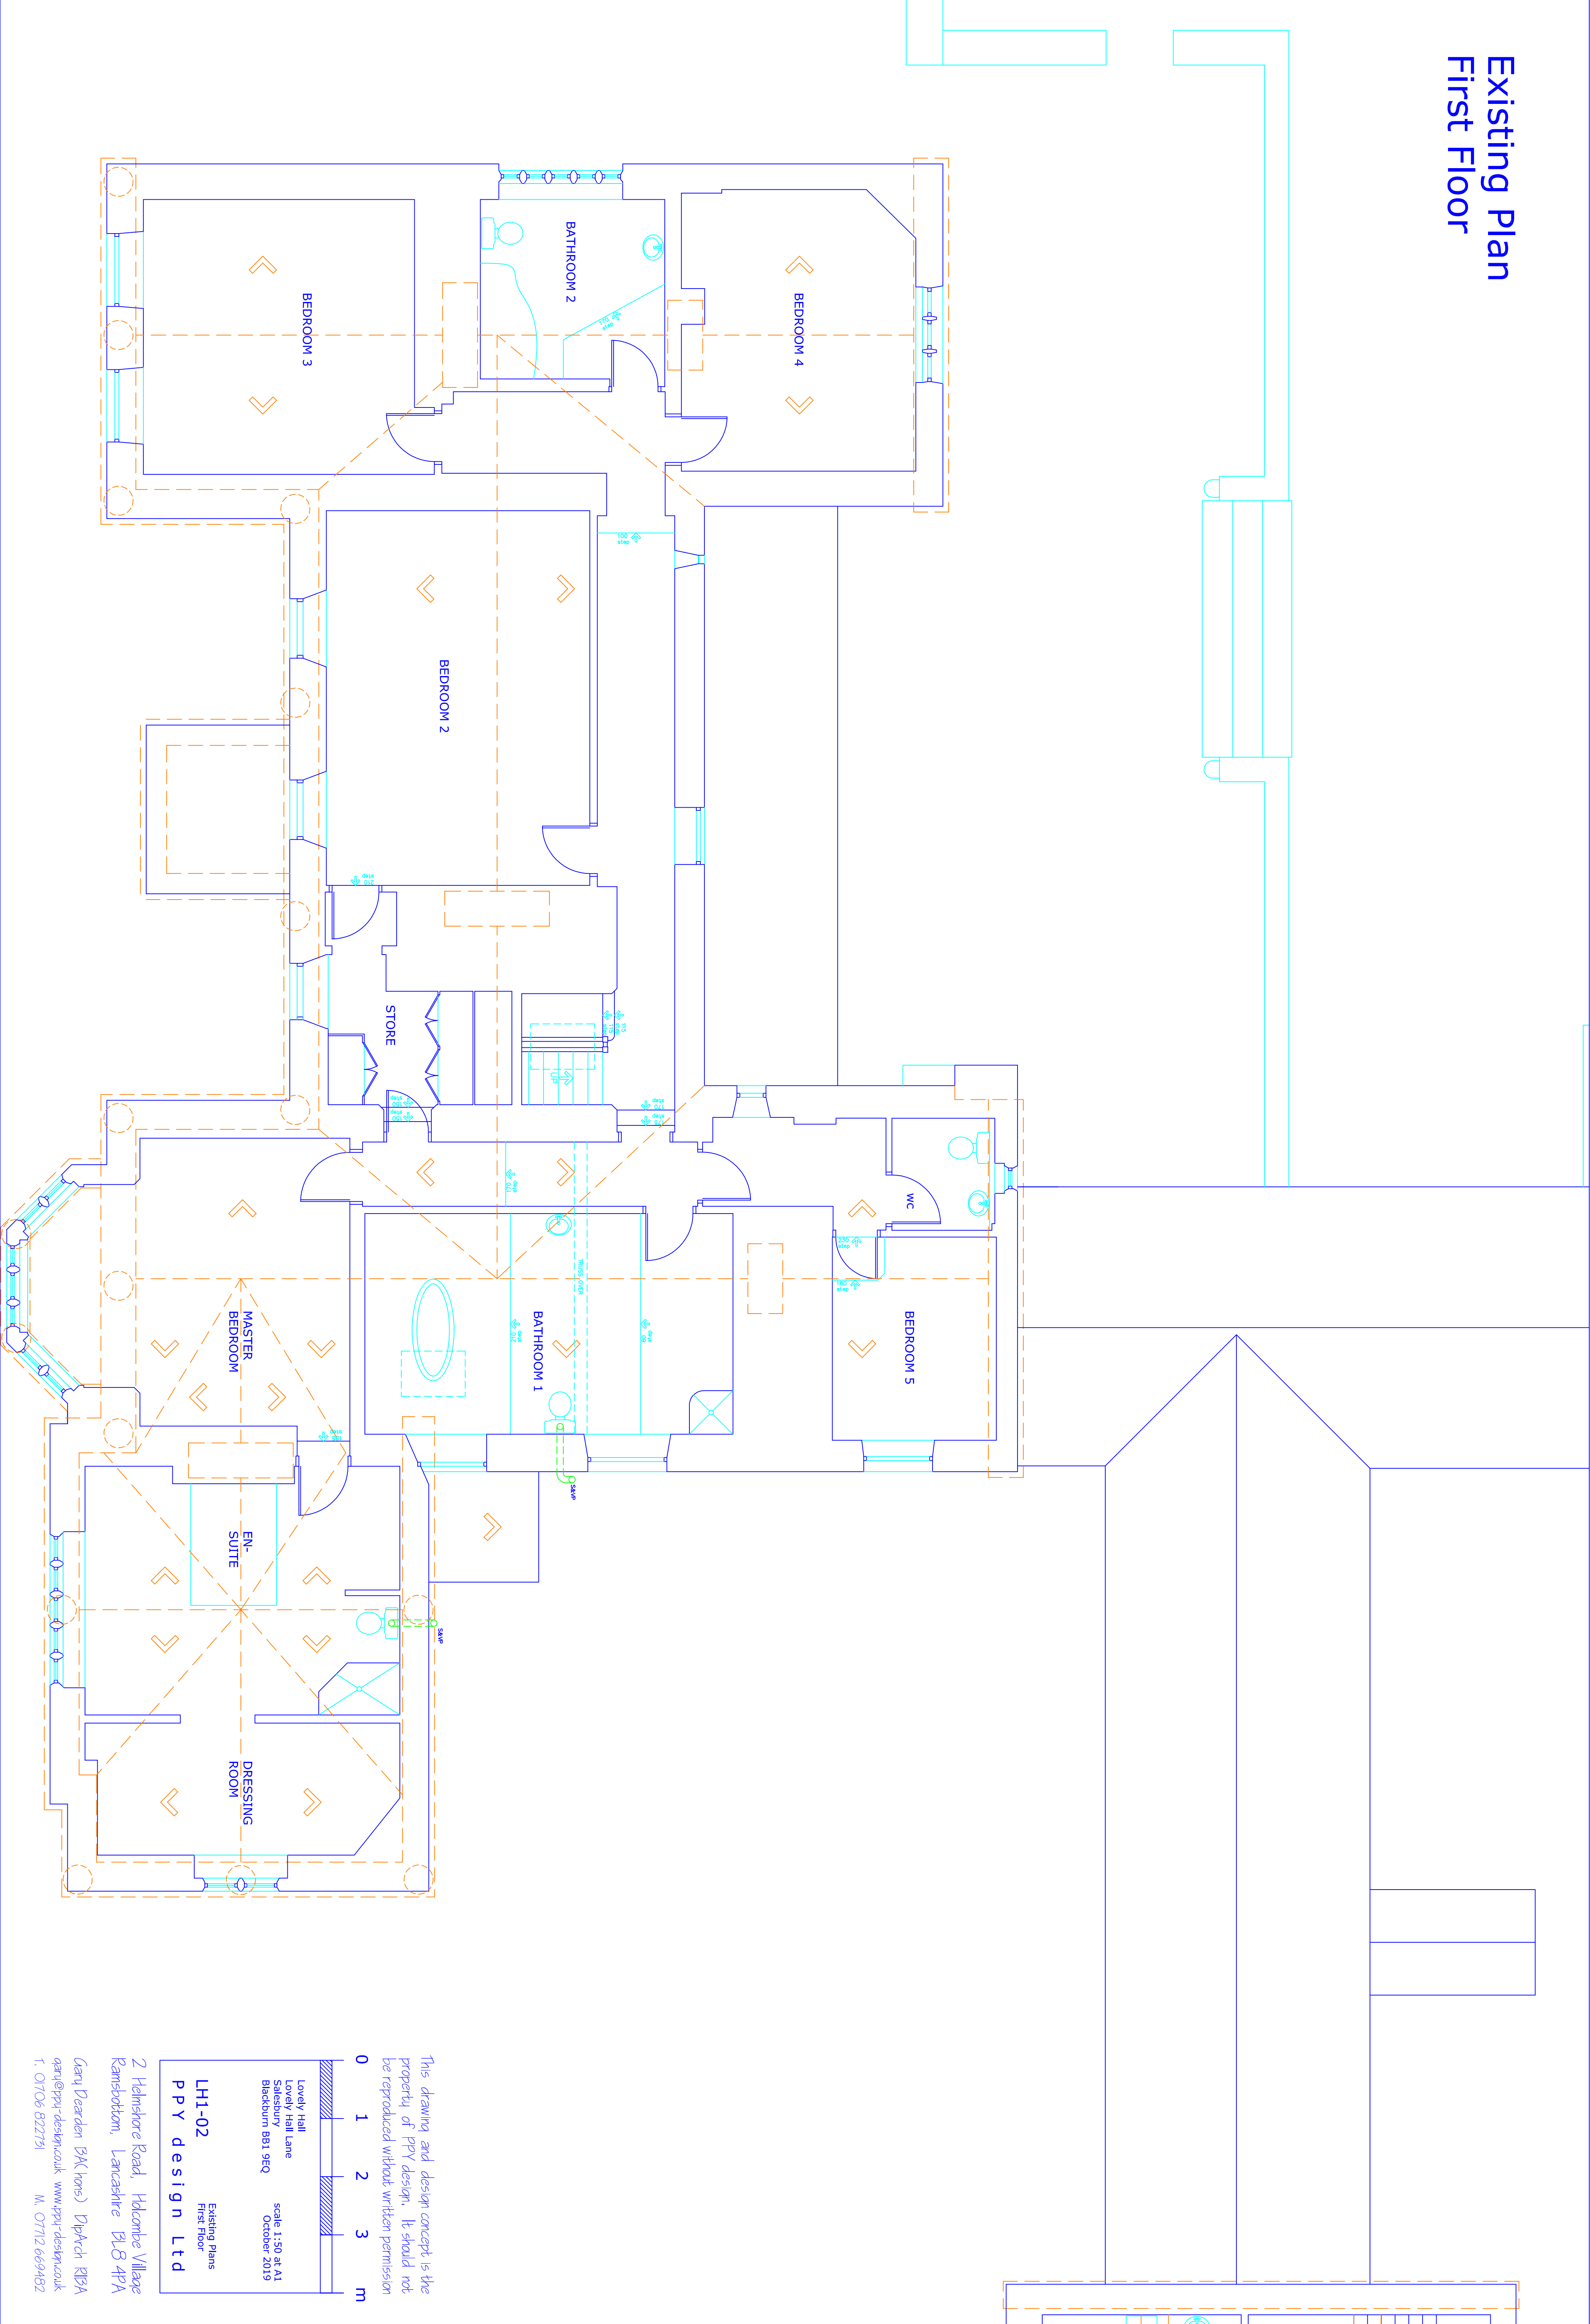

This drawing and design concept is the property of PPY design. It should not be reproduced without written permission

0 1 2 3 m

Lovely Hall
Lovely Hall Lane
Salesbury
Blackburn BB1 9EQ
scale 1:50 at A1
October 2019

LH1-02
Existing Plans
First Floor
PPY design Ltd

2 Helmshore Road, Holcombe Village
Ramsbottom, Lancashire BL8 4PA
Gary Peardon BArch (ons) DipArch RIBA
gary@ppy-design.co.uk www.ppy-design.co.uk
T: 0706 822751 M: 07112 669482