

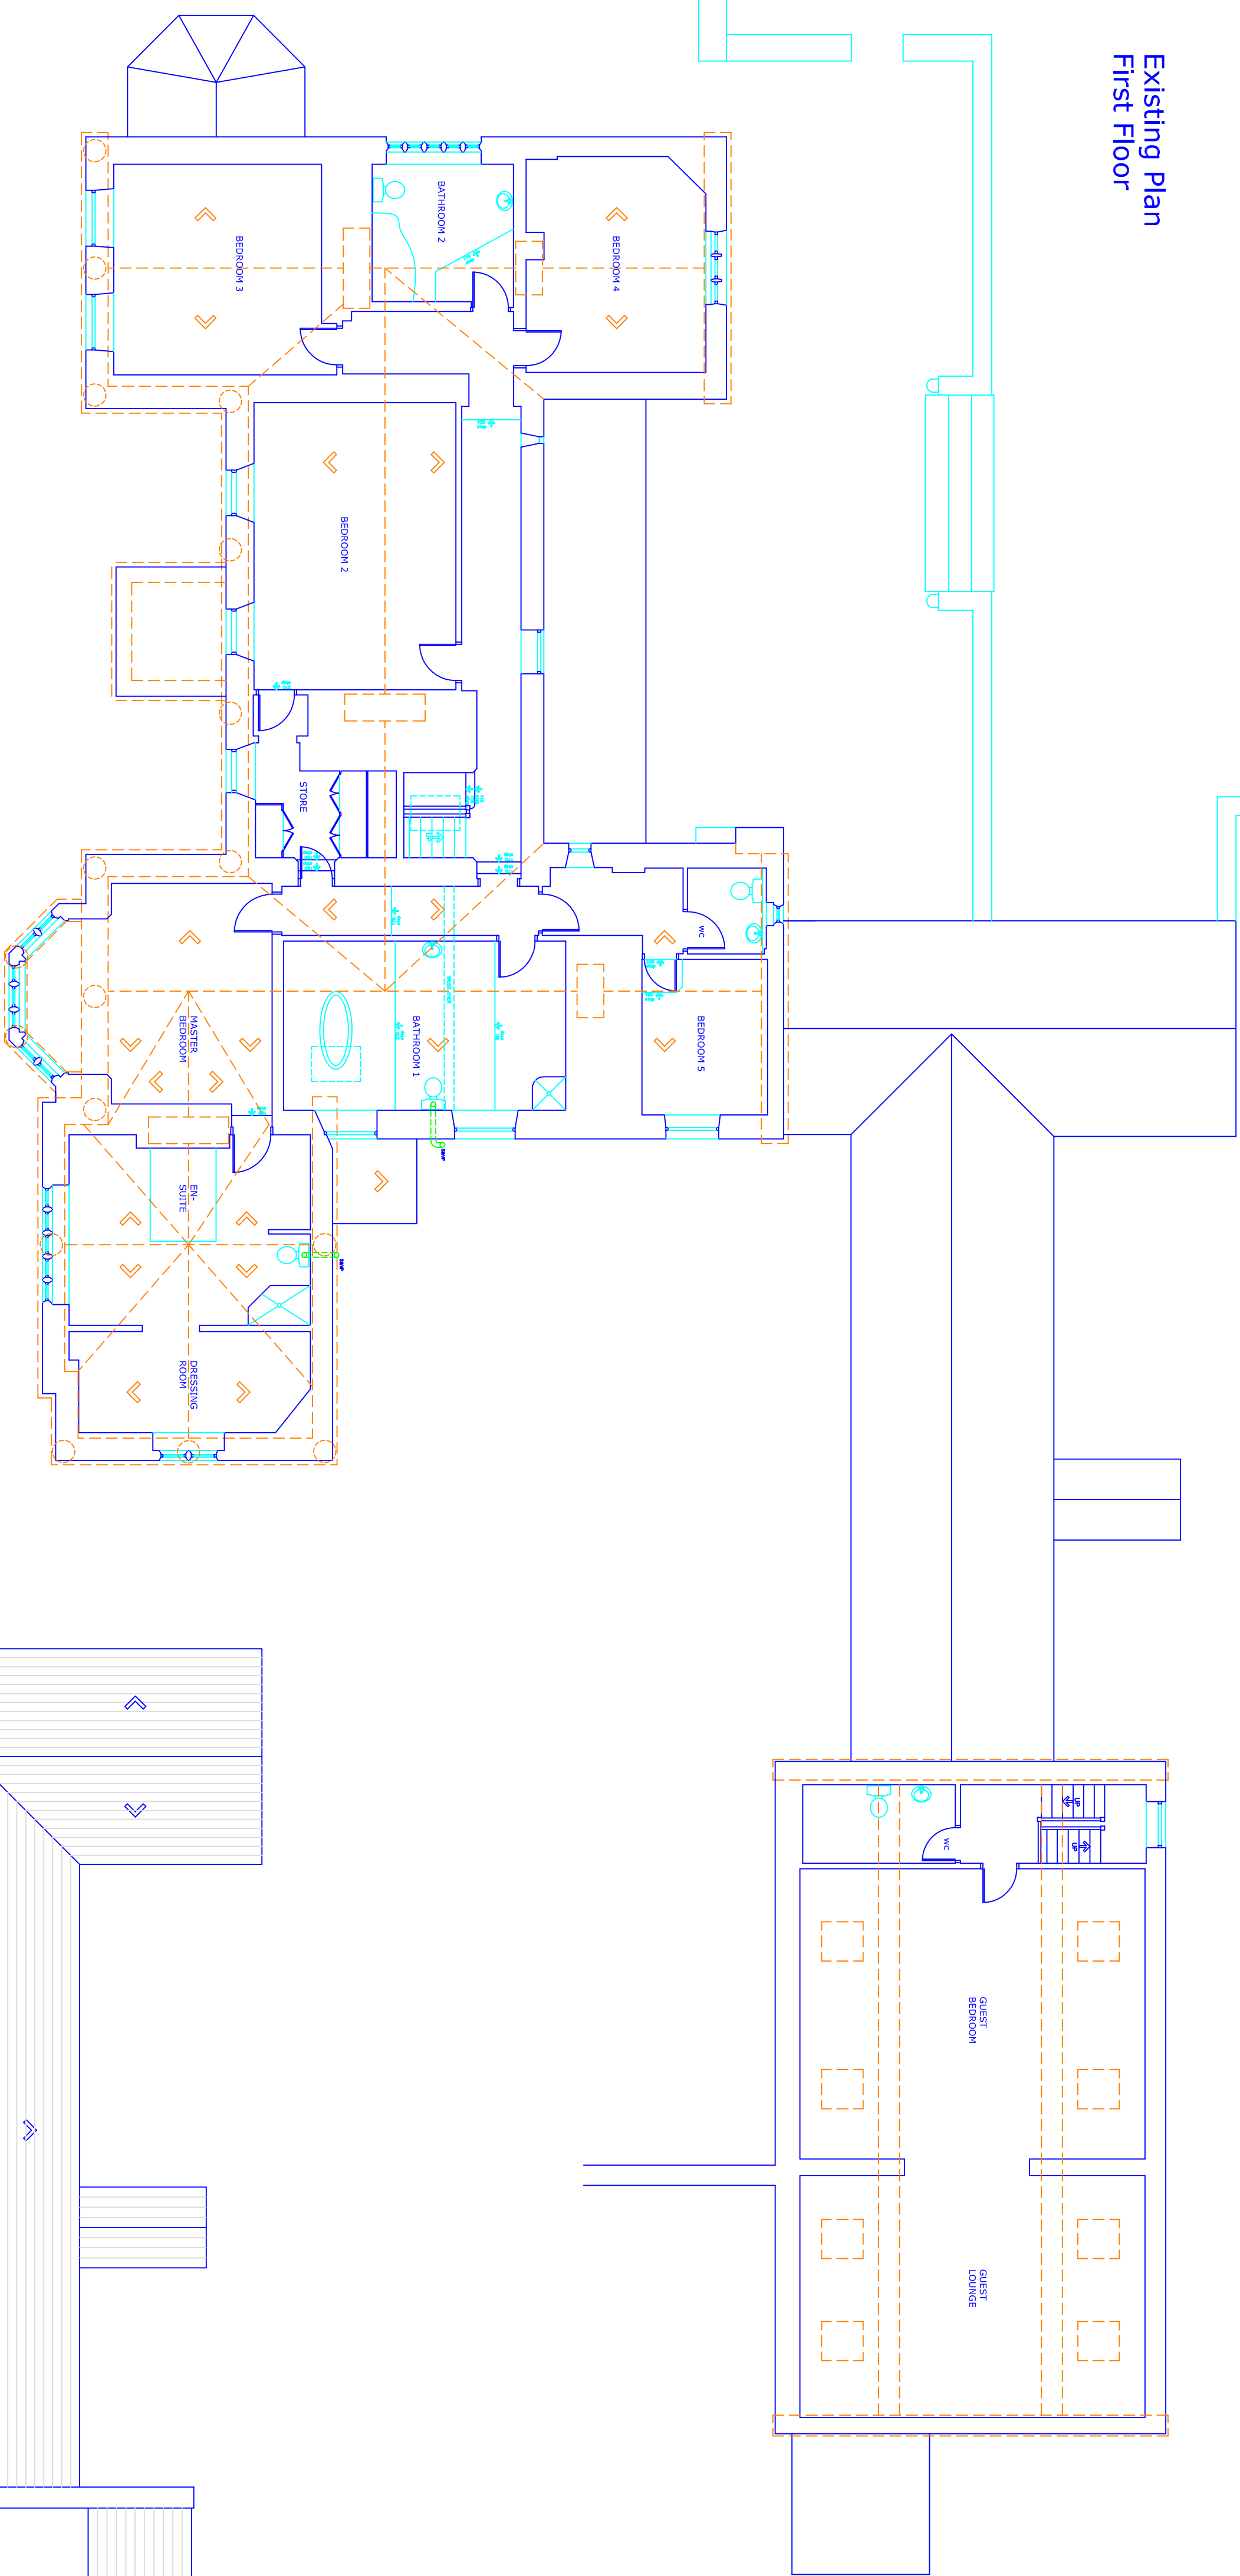


Existing Plan
First Floor

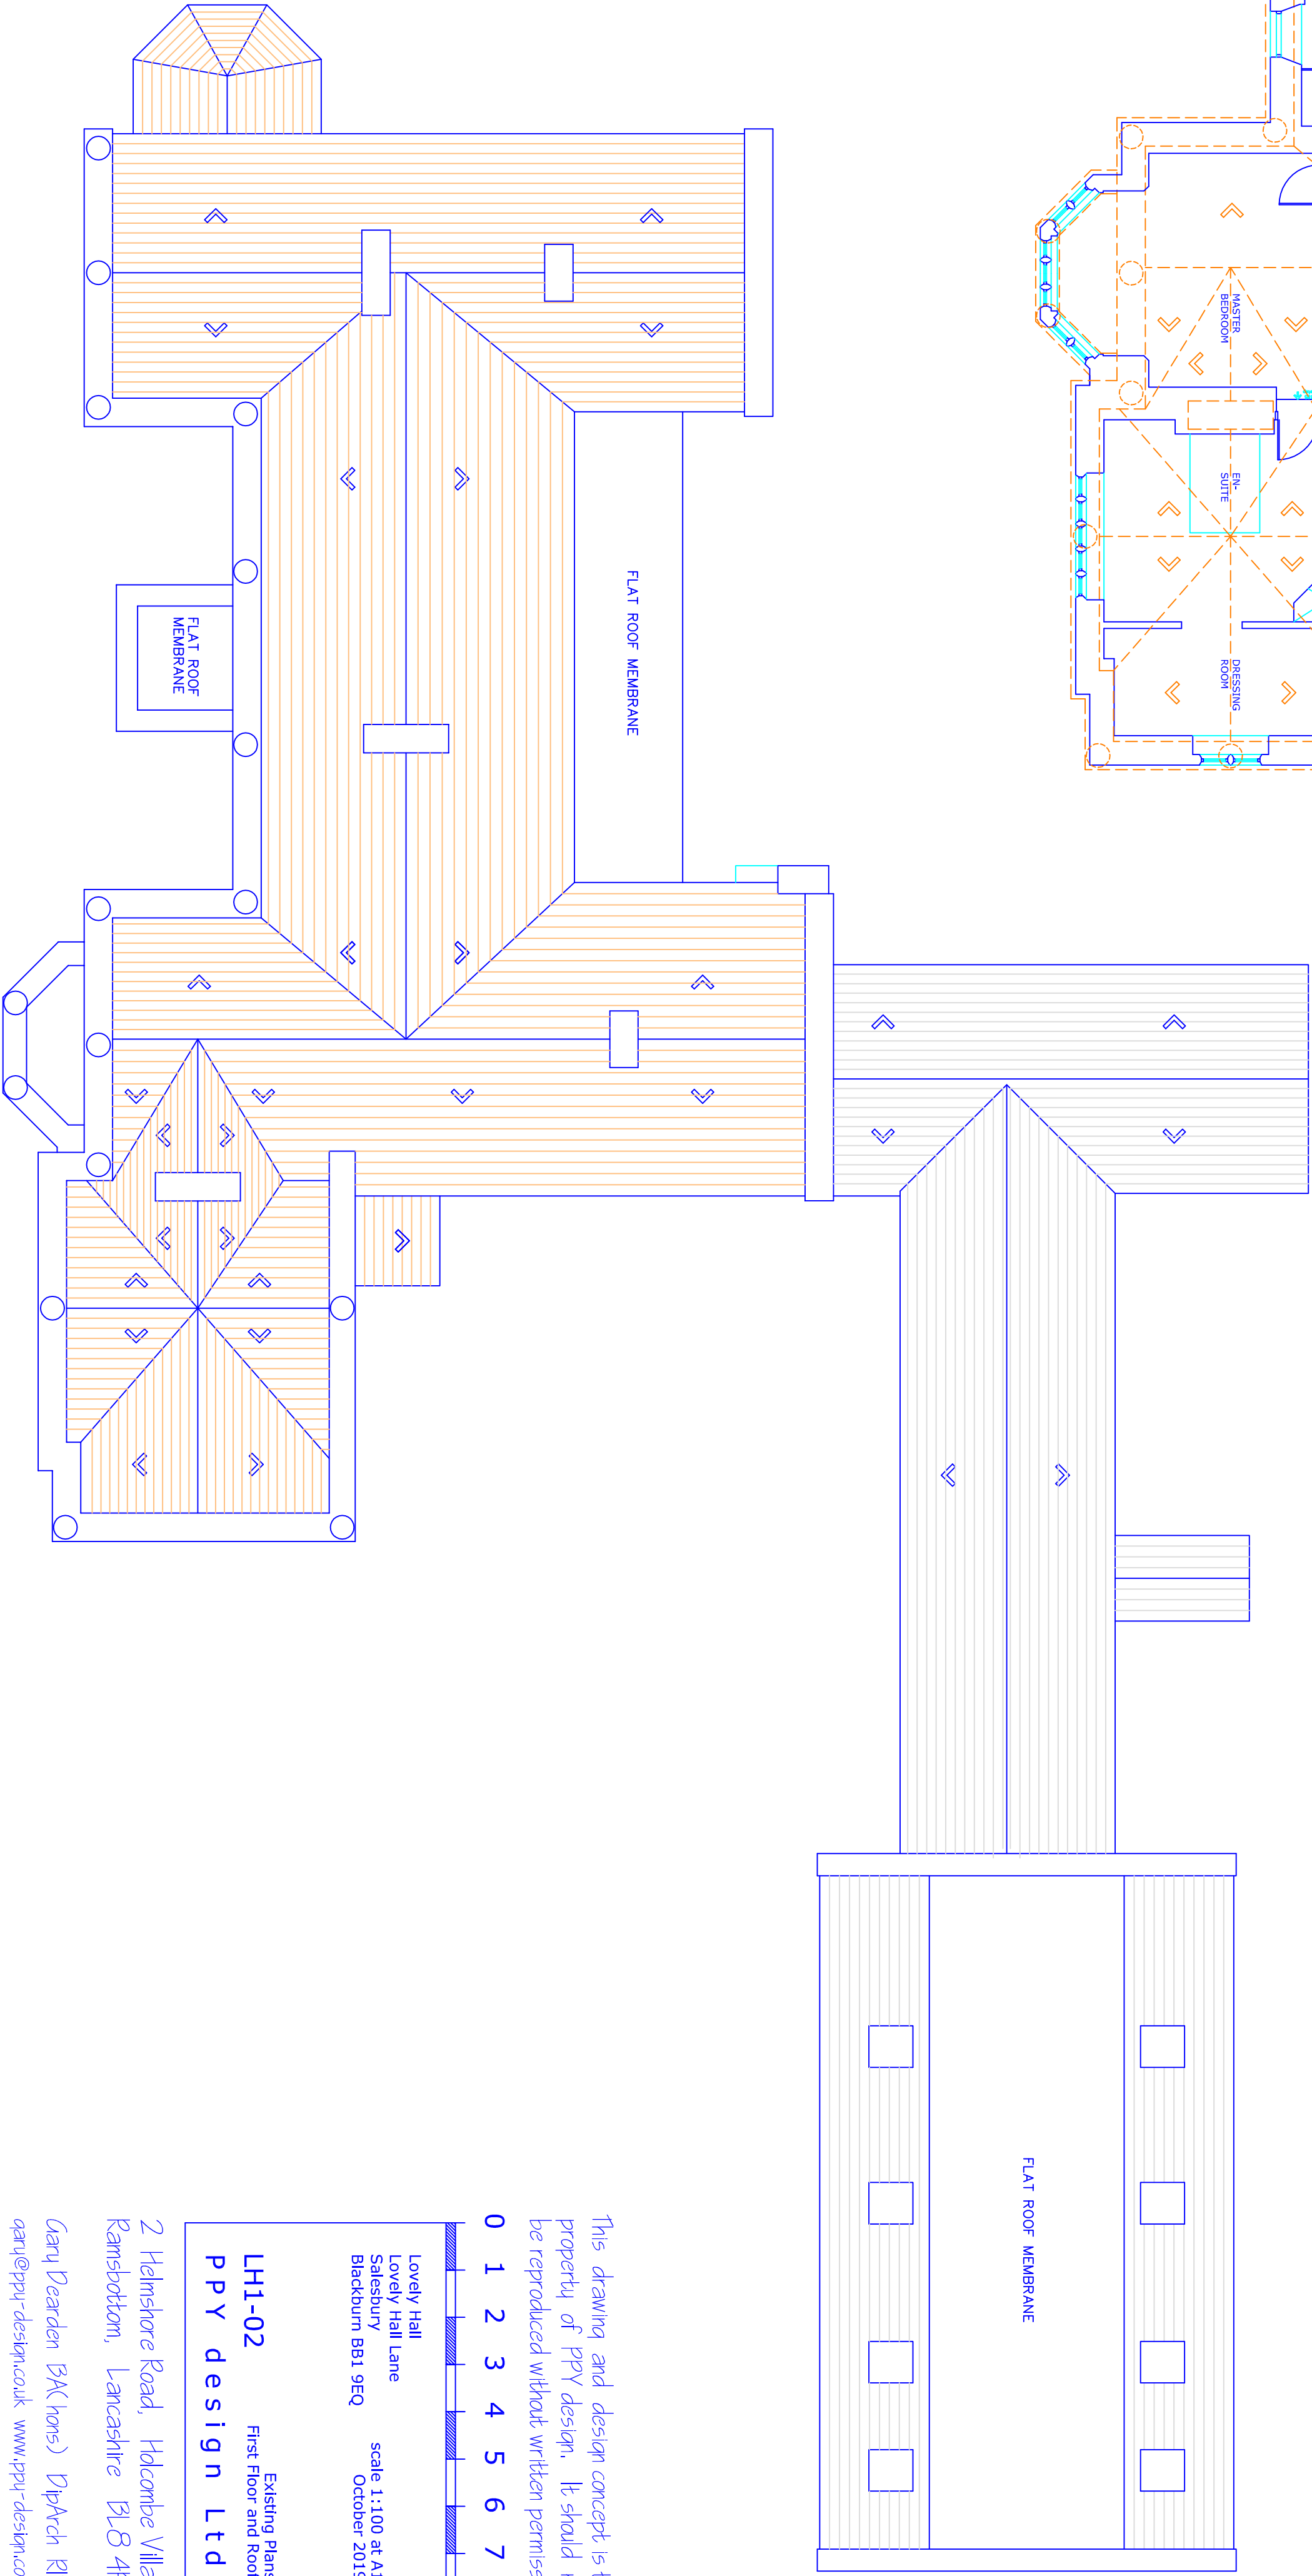

KEY :

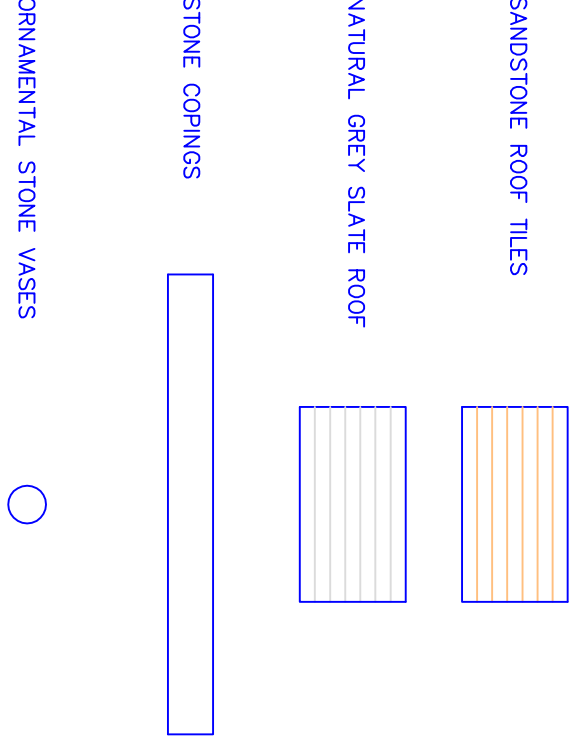

This drawing and design concept is the property of PPV design. It should not be reproduced without written permission

0 1 2 3 4 5 6 7 m

Lovely Hall
Lovely Hall Lane
Salesbury
Blackburn BB1 9EQ

scale 1:100 at A1
October 2019

LH1-02
PPV design Ltd

Existing Plans
First Floor and Roof

2 Helmshore Road, Holcombe Village
Ramsbottom, Lancashire BL8 4PA
Gary Dearden (XK ions) Dwyer RIBA
gdm@ppv-design.co.uk www.ppv-design.co.uk
T. 01706 822751 M. 07712 669482