


Existing Plan
Ground Floor

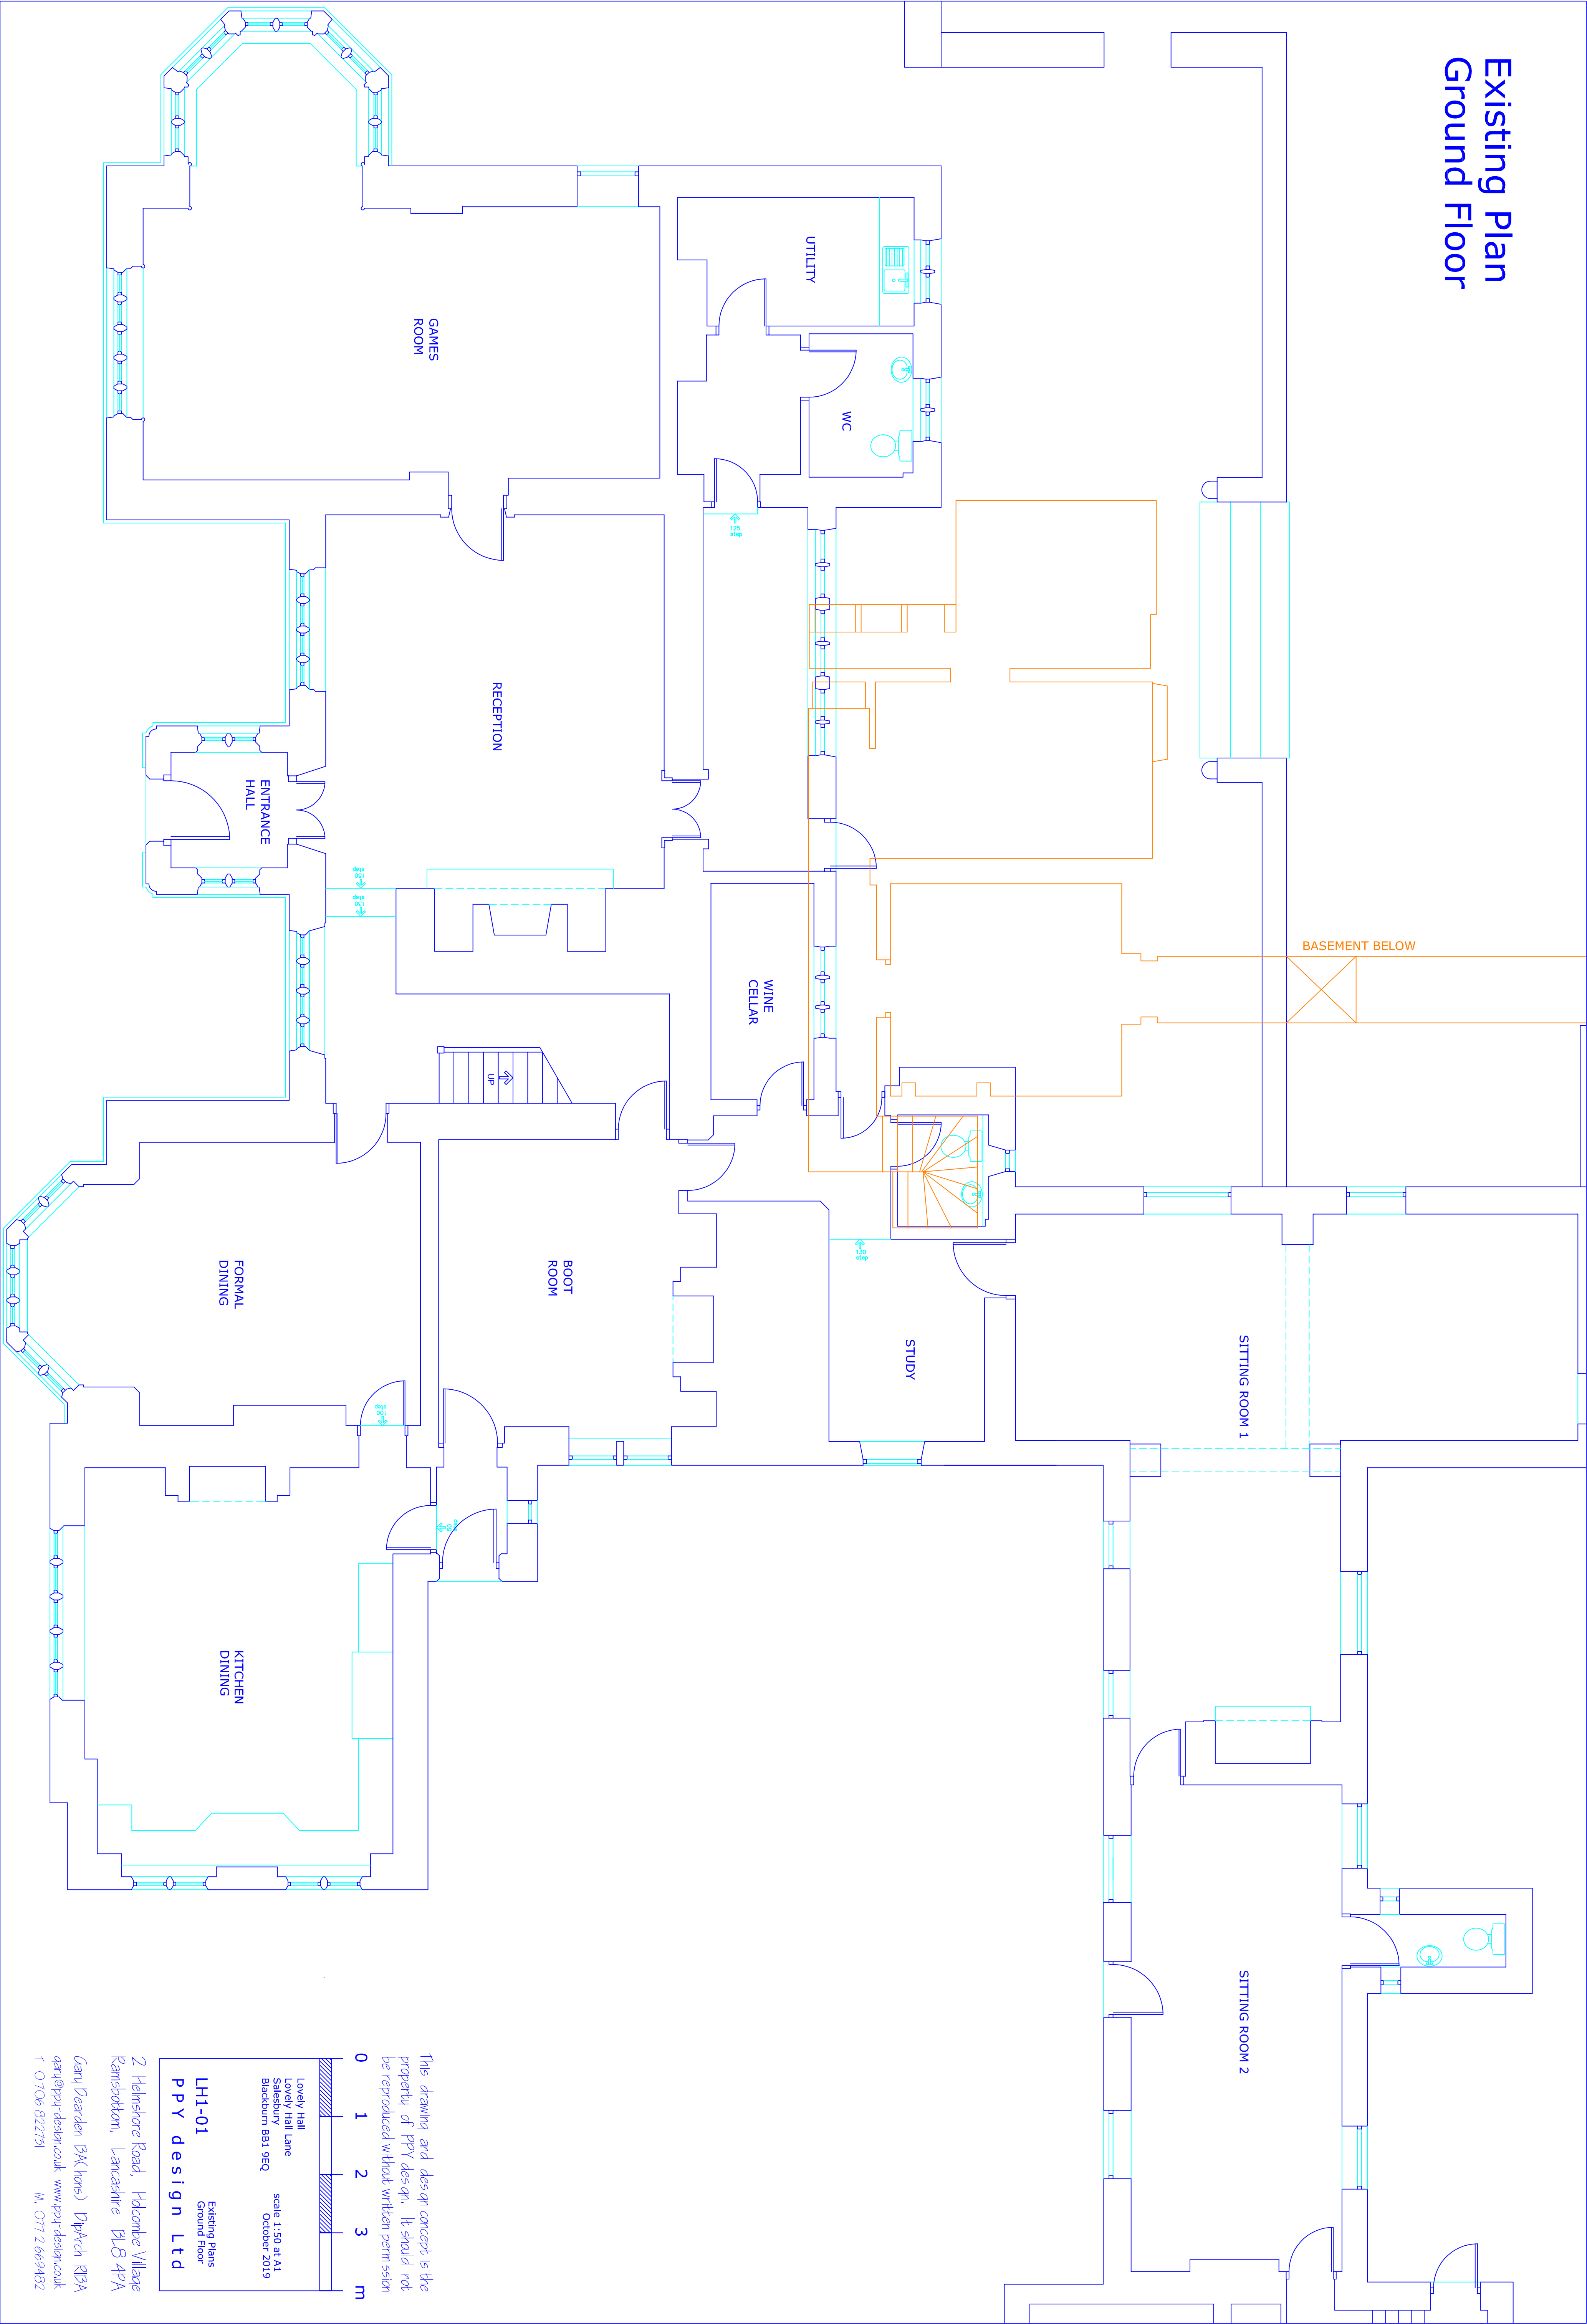

This drawing and design concept is the property of PPY design. It should not be reproduced without written permission

0 1 2 3 m

Lovely Hall
Lovely Hall Lane
Salesbury
Blackburn BB1 9EQ
scale 1:50 at A1
October 2019
LH1-01
PPY design Ltd
Existing Plans
Ground Floor

Gary Bearden (BA (ons) DipArch RIBA
gary@ppy-design.co.uk www.ppy-design.co.uk
T: 0706 822751 M: 07112 669482