


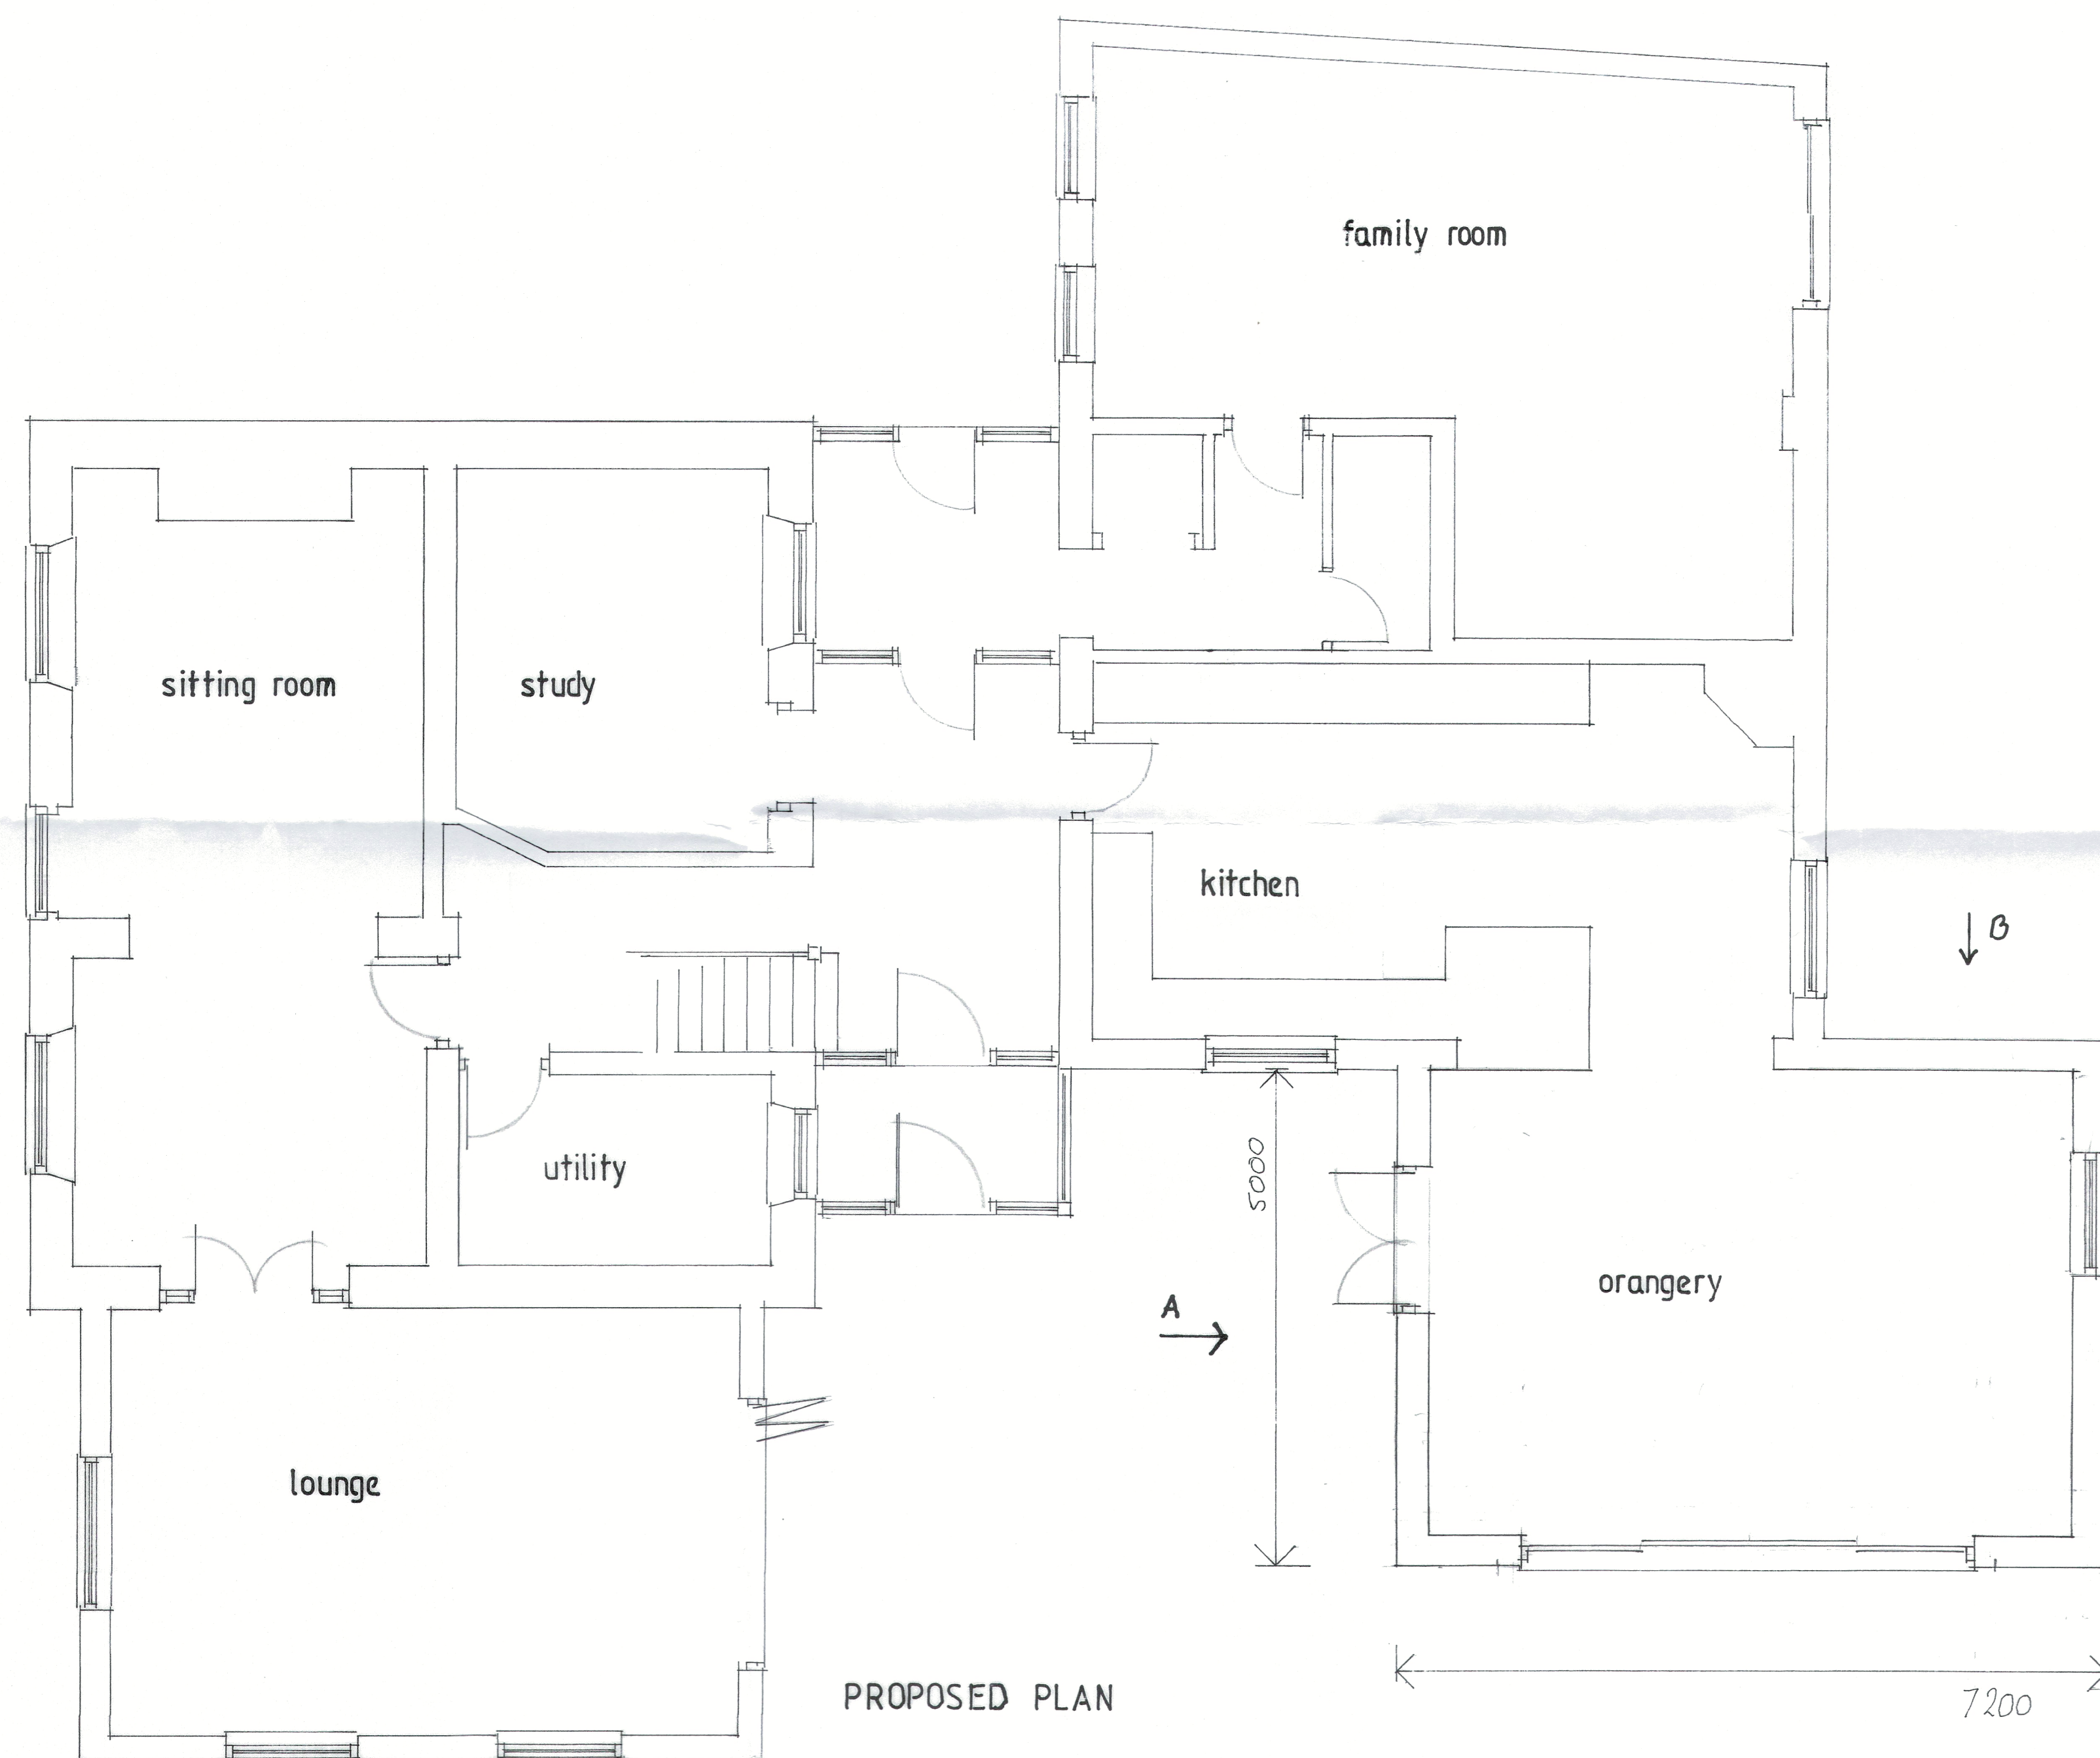

0 1 2 3 4 5
Scale Bar. m

Proposed orangery extension to replace existing conservatory for
Mr. & Mrs. S. Ormand
Oak Tree Farm, Preston Road, Alston, Longridge
drawn by Artech Design 01772456592
drawing no. 1M/3059/3 Scale 1:50