



SECTION A-A
SCALE 1 : 2

B

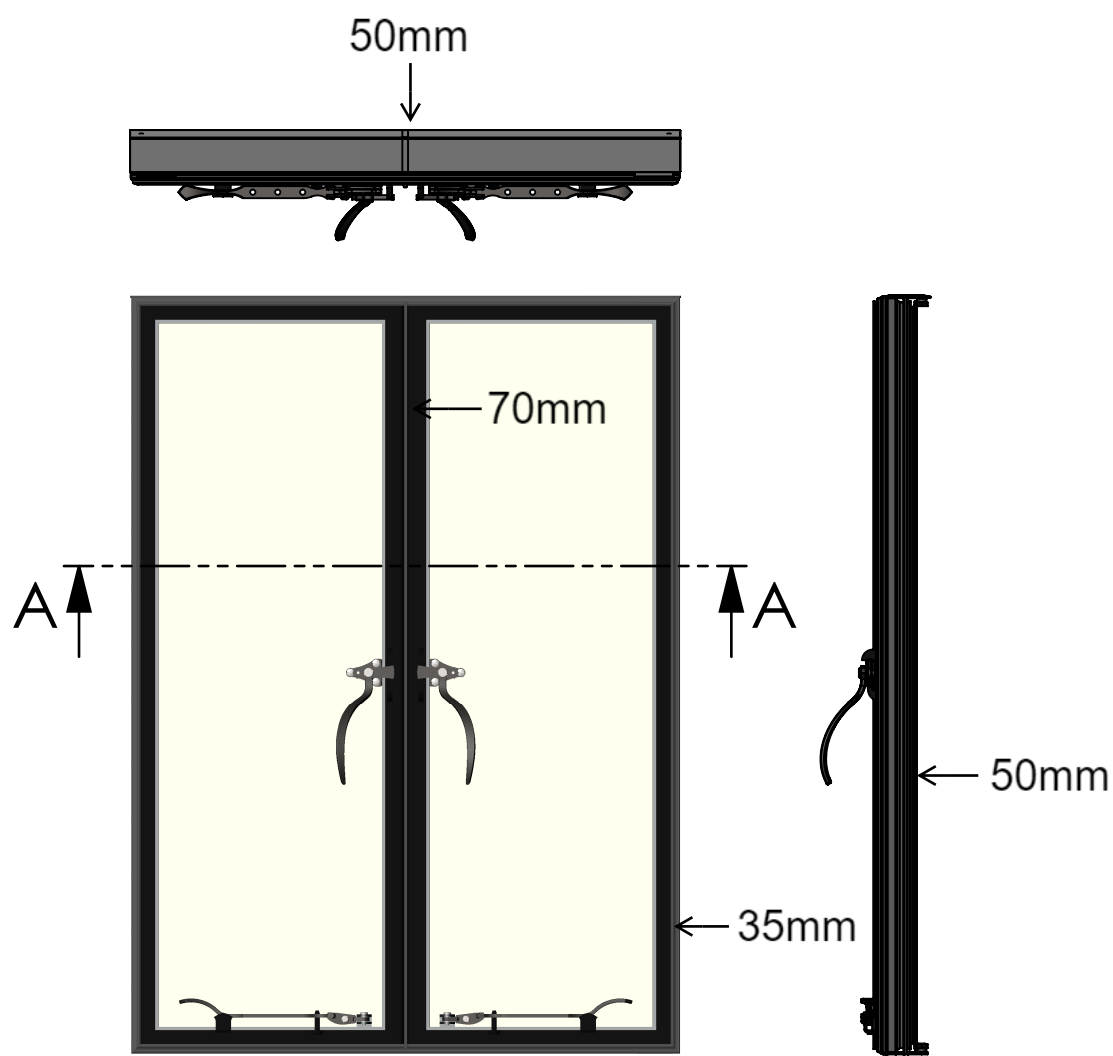

SCALE 1 : 10

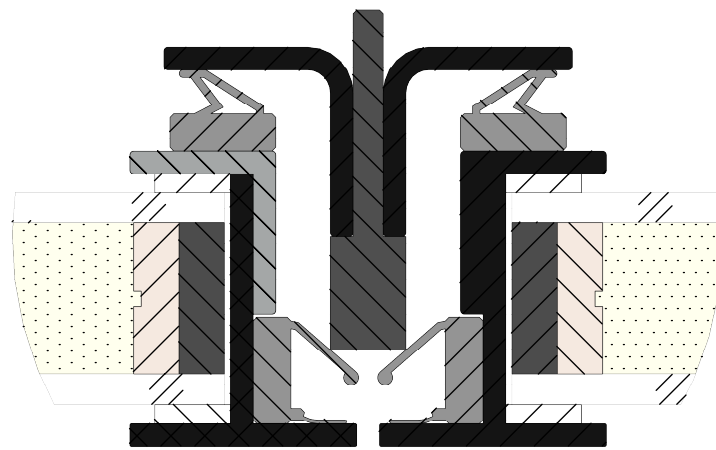

DETAIL B
SCALE 1 : 1

Our insulated units comprise of a 28mm unit as standard made up of 4mm Pilkington K A glass toughened on the inside pane with 4mm Pilkington Optiwhite toughened on the outside using Swiss U warm edge spacer with a 20mm cavity Argon filled. However they are capable of accommodating any width of unit. All glazing is toughened as standard.



| | |
|--|----|
| DO NOT SCALE DRAWING | |
| UNLESS OTHERWISE SPECIFIED: DIMENSIONS ARE IN MILLIMETERS | |
| TITLE: Compound Double Steelyte® II | |
| SCALE AS DETAILED | A3 |

Our compound windows come in a large range of options including a combination of opening and fixed casements all manufactured from high-grade stainless steel, thermally broken and argon filled. A choice of handles and back-plates are available.