

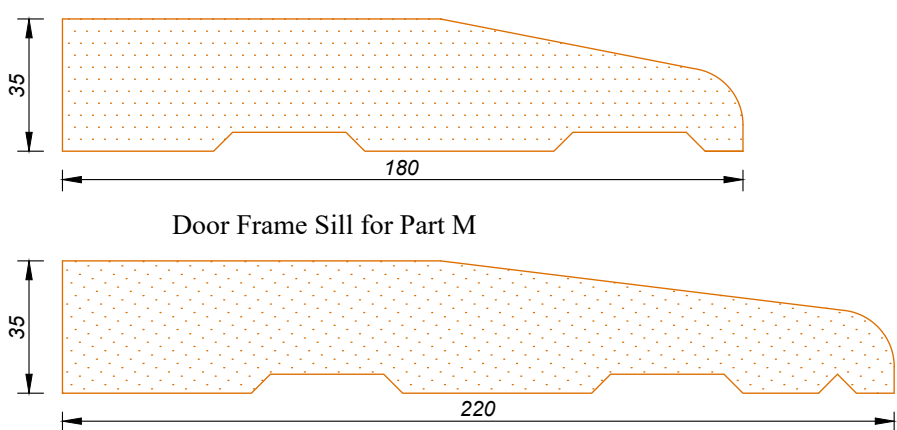


Pattern 10 Door set

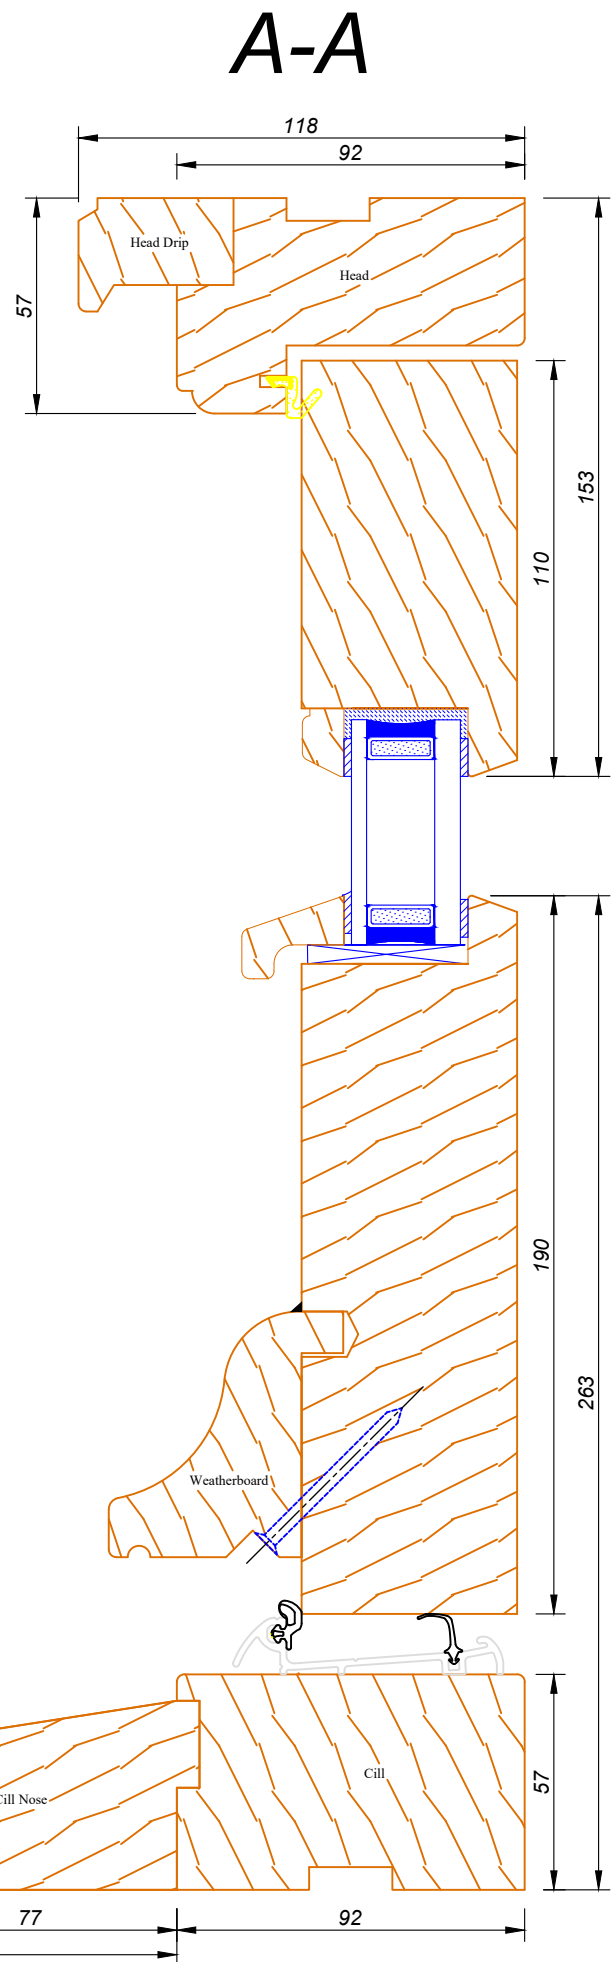

Door Frame Sill for Part M

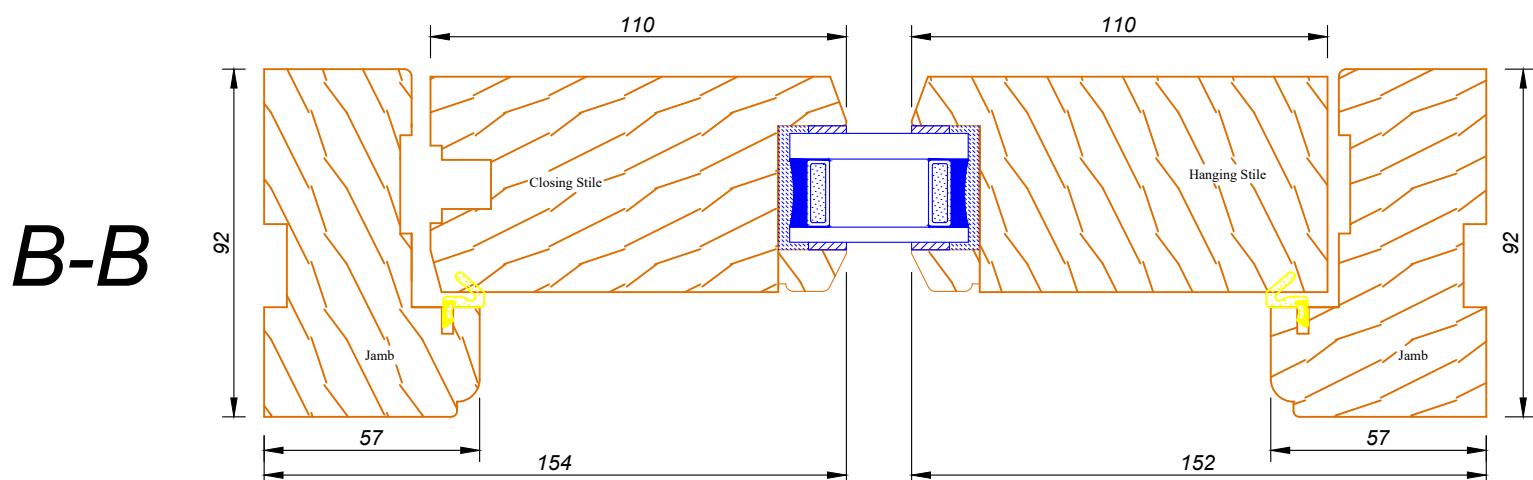

B-B