

THIS DRAWING TOGETHER WITH THE DESIGN IS COPYRIGHT OF THE ARCHITECT. FIGURED DIMENSIONS SHOULD BE FOLLOWED AND SCALED DIMENSIONS SHOULD BE CHECKED WITH THE ARCHITECT. ANY DISCREPANCY MUST BE REPORTED TO THE ARCHITECT IMMEDIATELY AND PRIOR TO PROCEEDING.


REVISIONS

01.04.24 stair detail amended (internal and external), lining walls amended to stud work, steelwork to be painted with intumescent paint notes added in bold for b reg compliance

REV A 14.05.24 note re foundation added

REV B 30.07.24 contract drawing amendments MF ceiling note omitted Cavity trays over existing openings omitted


REV C 28.08.24 for CONSTRUCTION

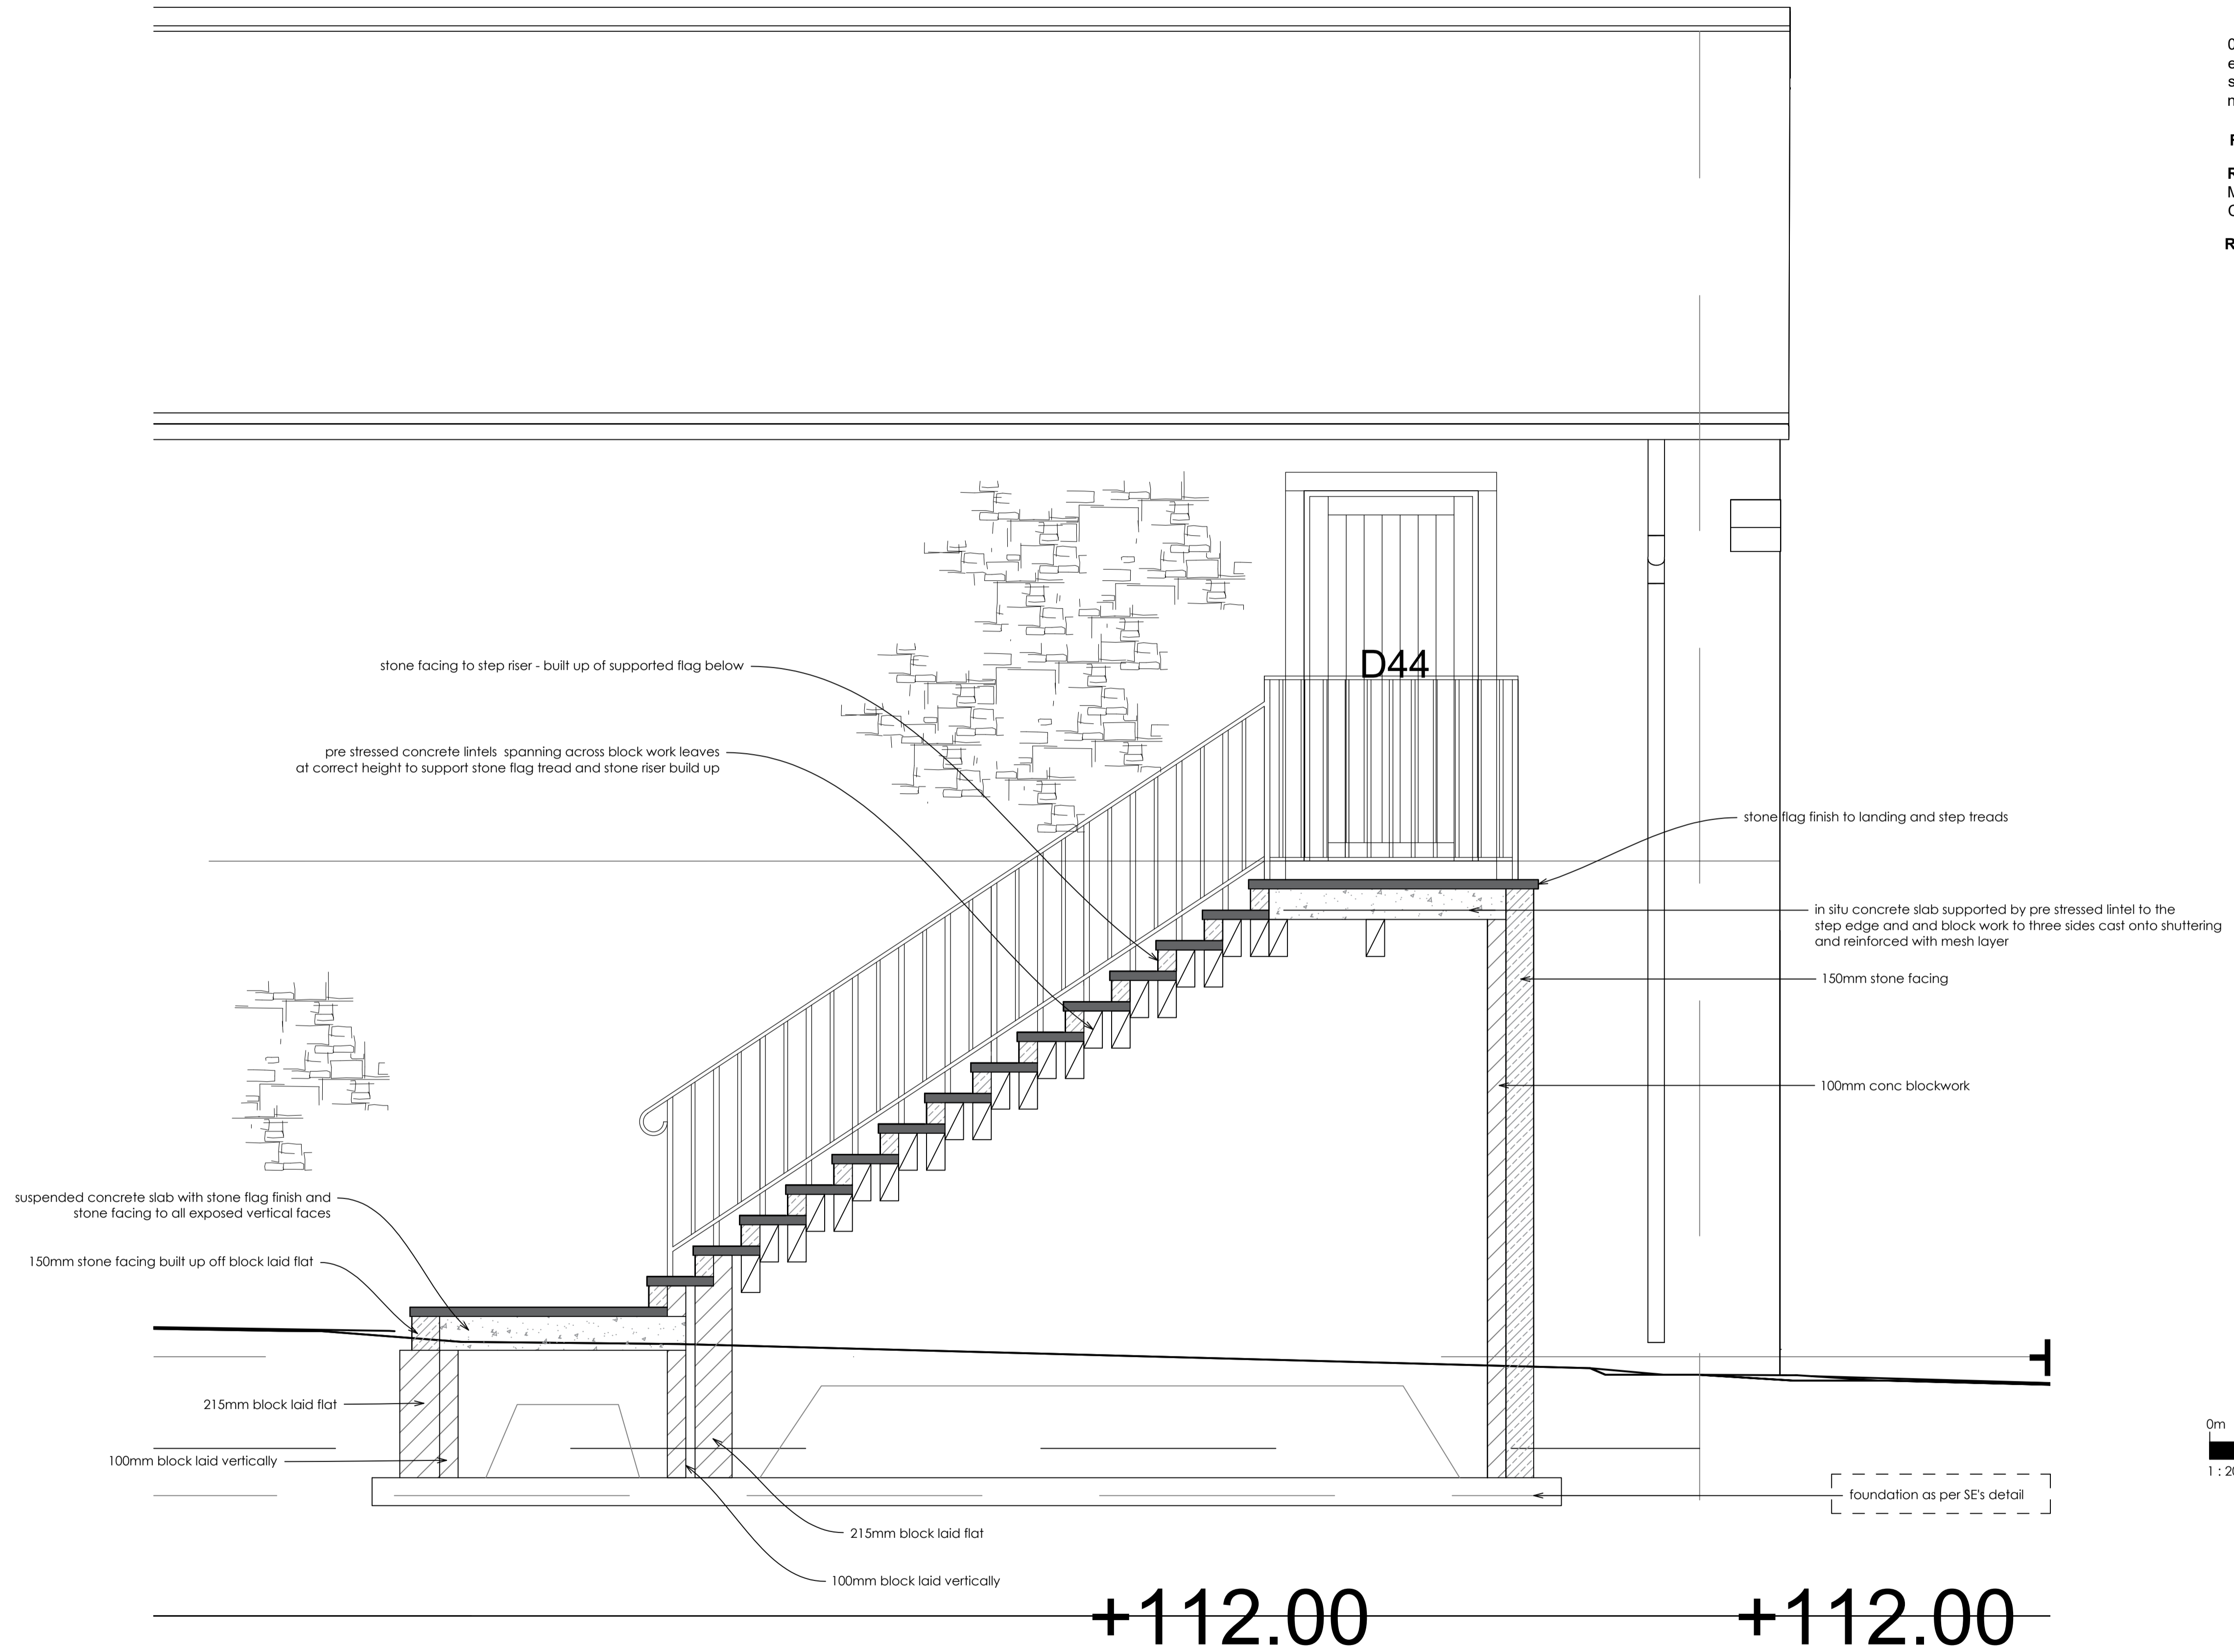

TYPICAL SECTION TO EXTERNAL STAIRS

+112.00 +112.00

FOR CONSTRUCTION

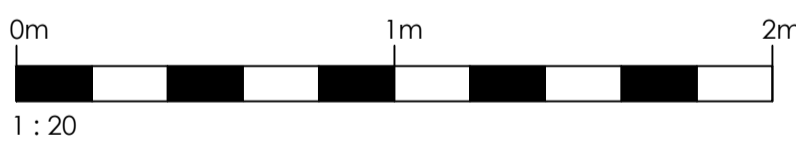

Original Drawn By	Date
EW	MAY 2024

ERICA WRIGHT

chartered architect
mobile / 07974 202643
email / mail@ericawright.co.uk

Client	The Duchy of Lancaster		
Contract	Root Farm Dunsop Bridge		
Drawing title	TYPICAL SECTION TO EXTERNAL STAIRS TO DAIRY BUILDING (working drawing)		
Scale	Job No.	Drg No.	C
1:20	HB105	D 08	