

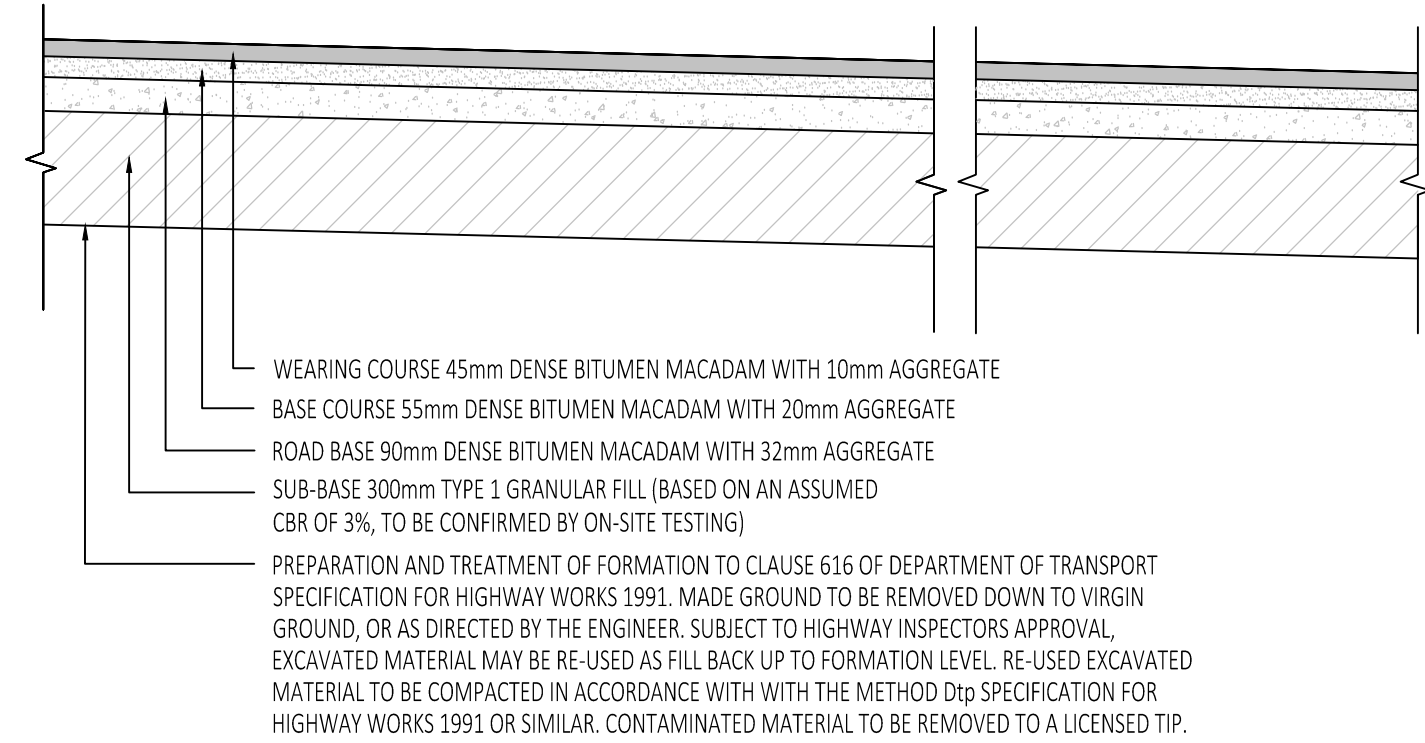


CONTRACTOR TO REFER TO BLOCK PAVING SUPPLIER'S RECOMMENDED INSTALLATION DETAILS/GUIDELINES.

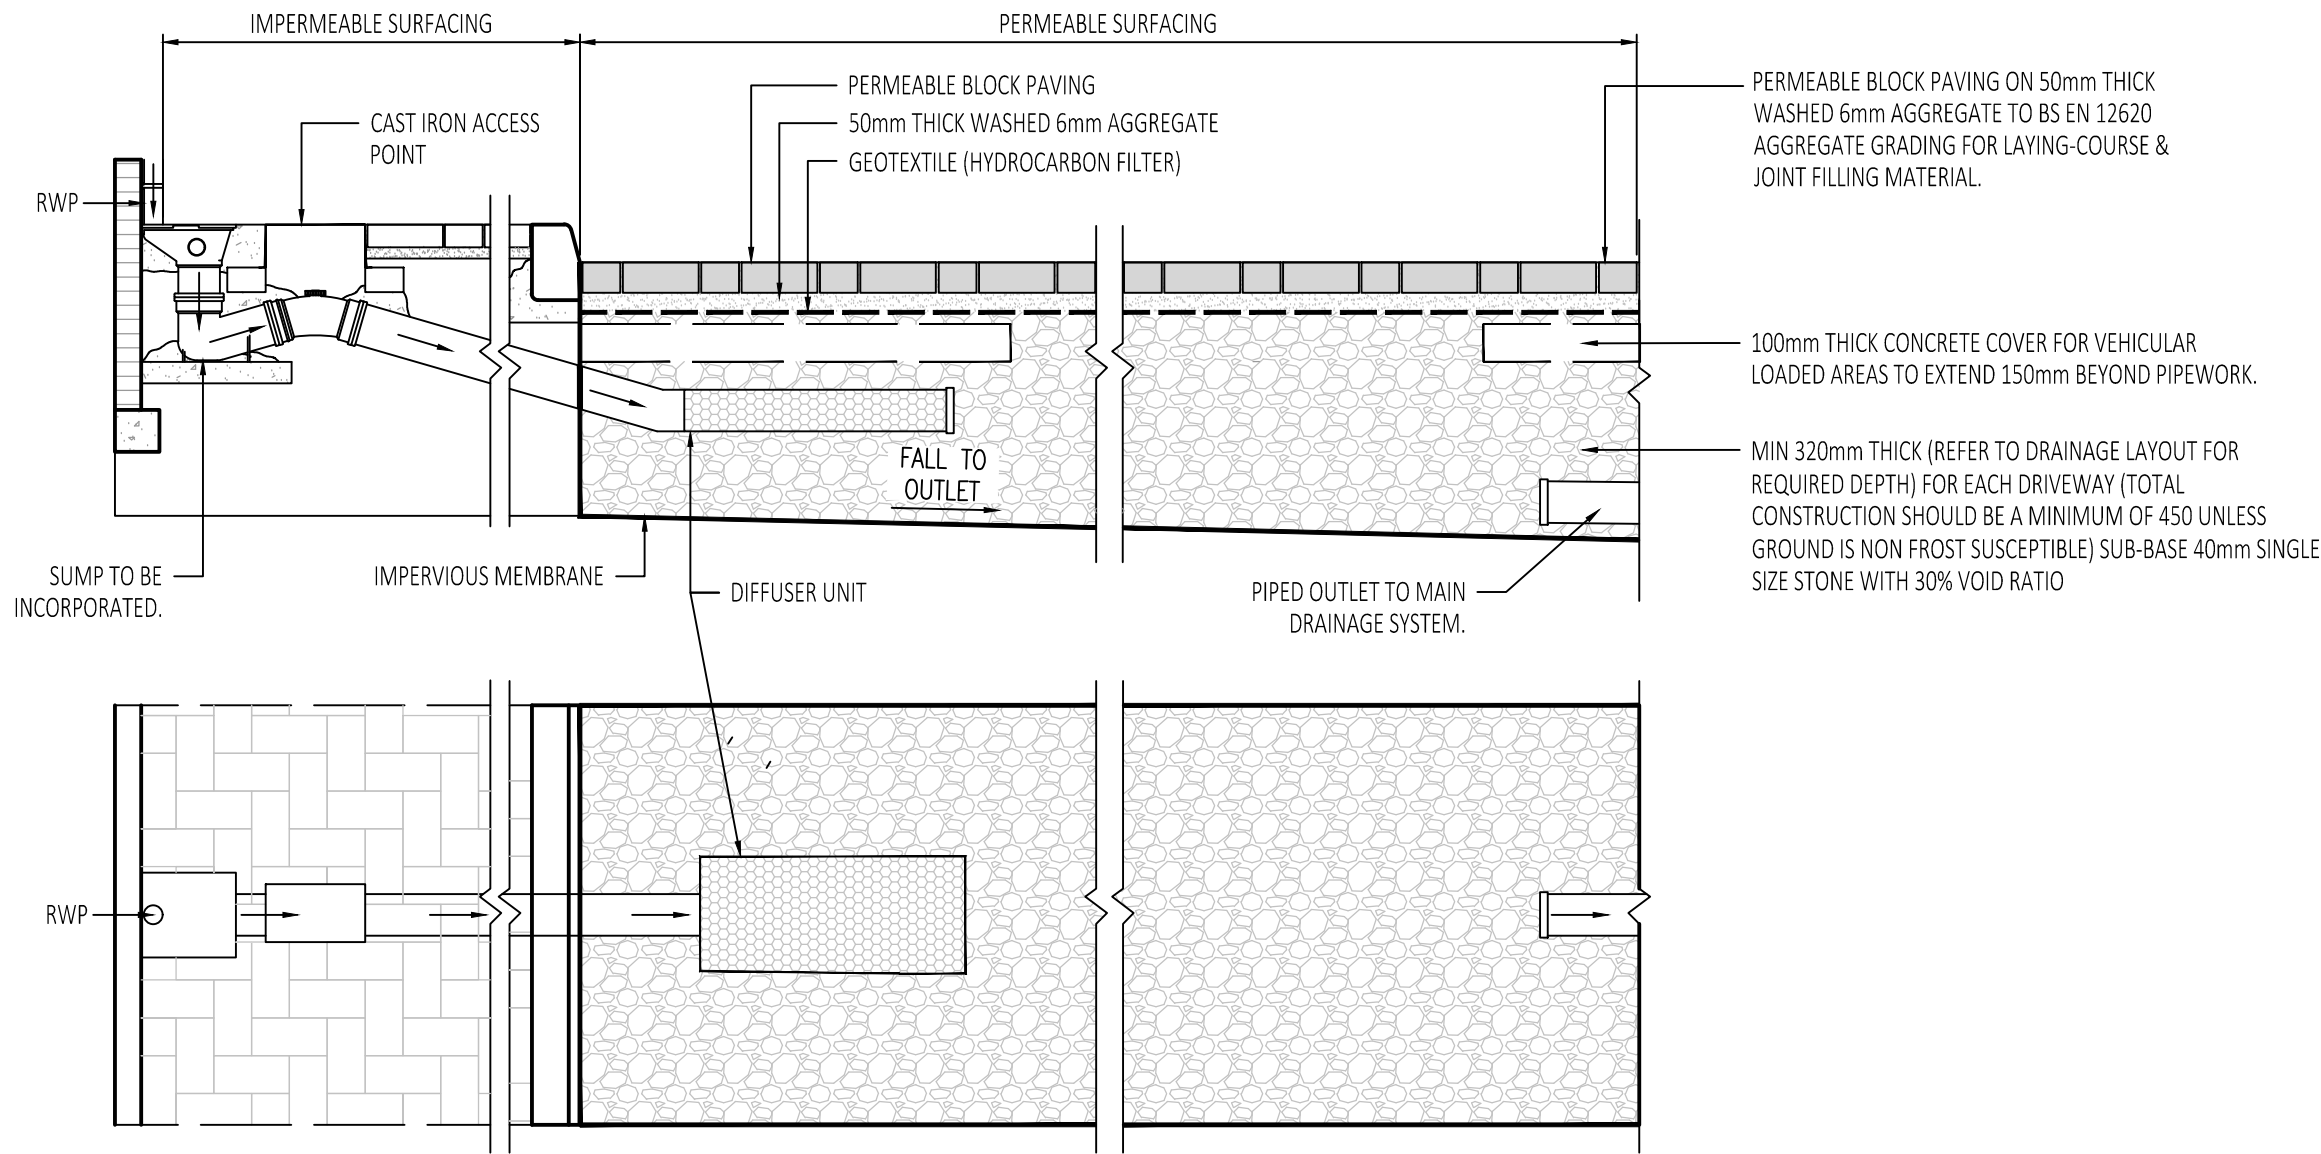

TYPICAL SECTION THROUGH PIPED OUTFALL INTO PERMEABLE PAVING SUB-BASE USING DIFFUSER UNITS 1:20mm


DRIVEWAY OPTION 1 (1:20)

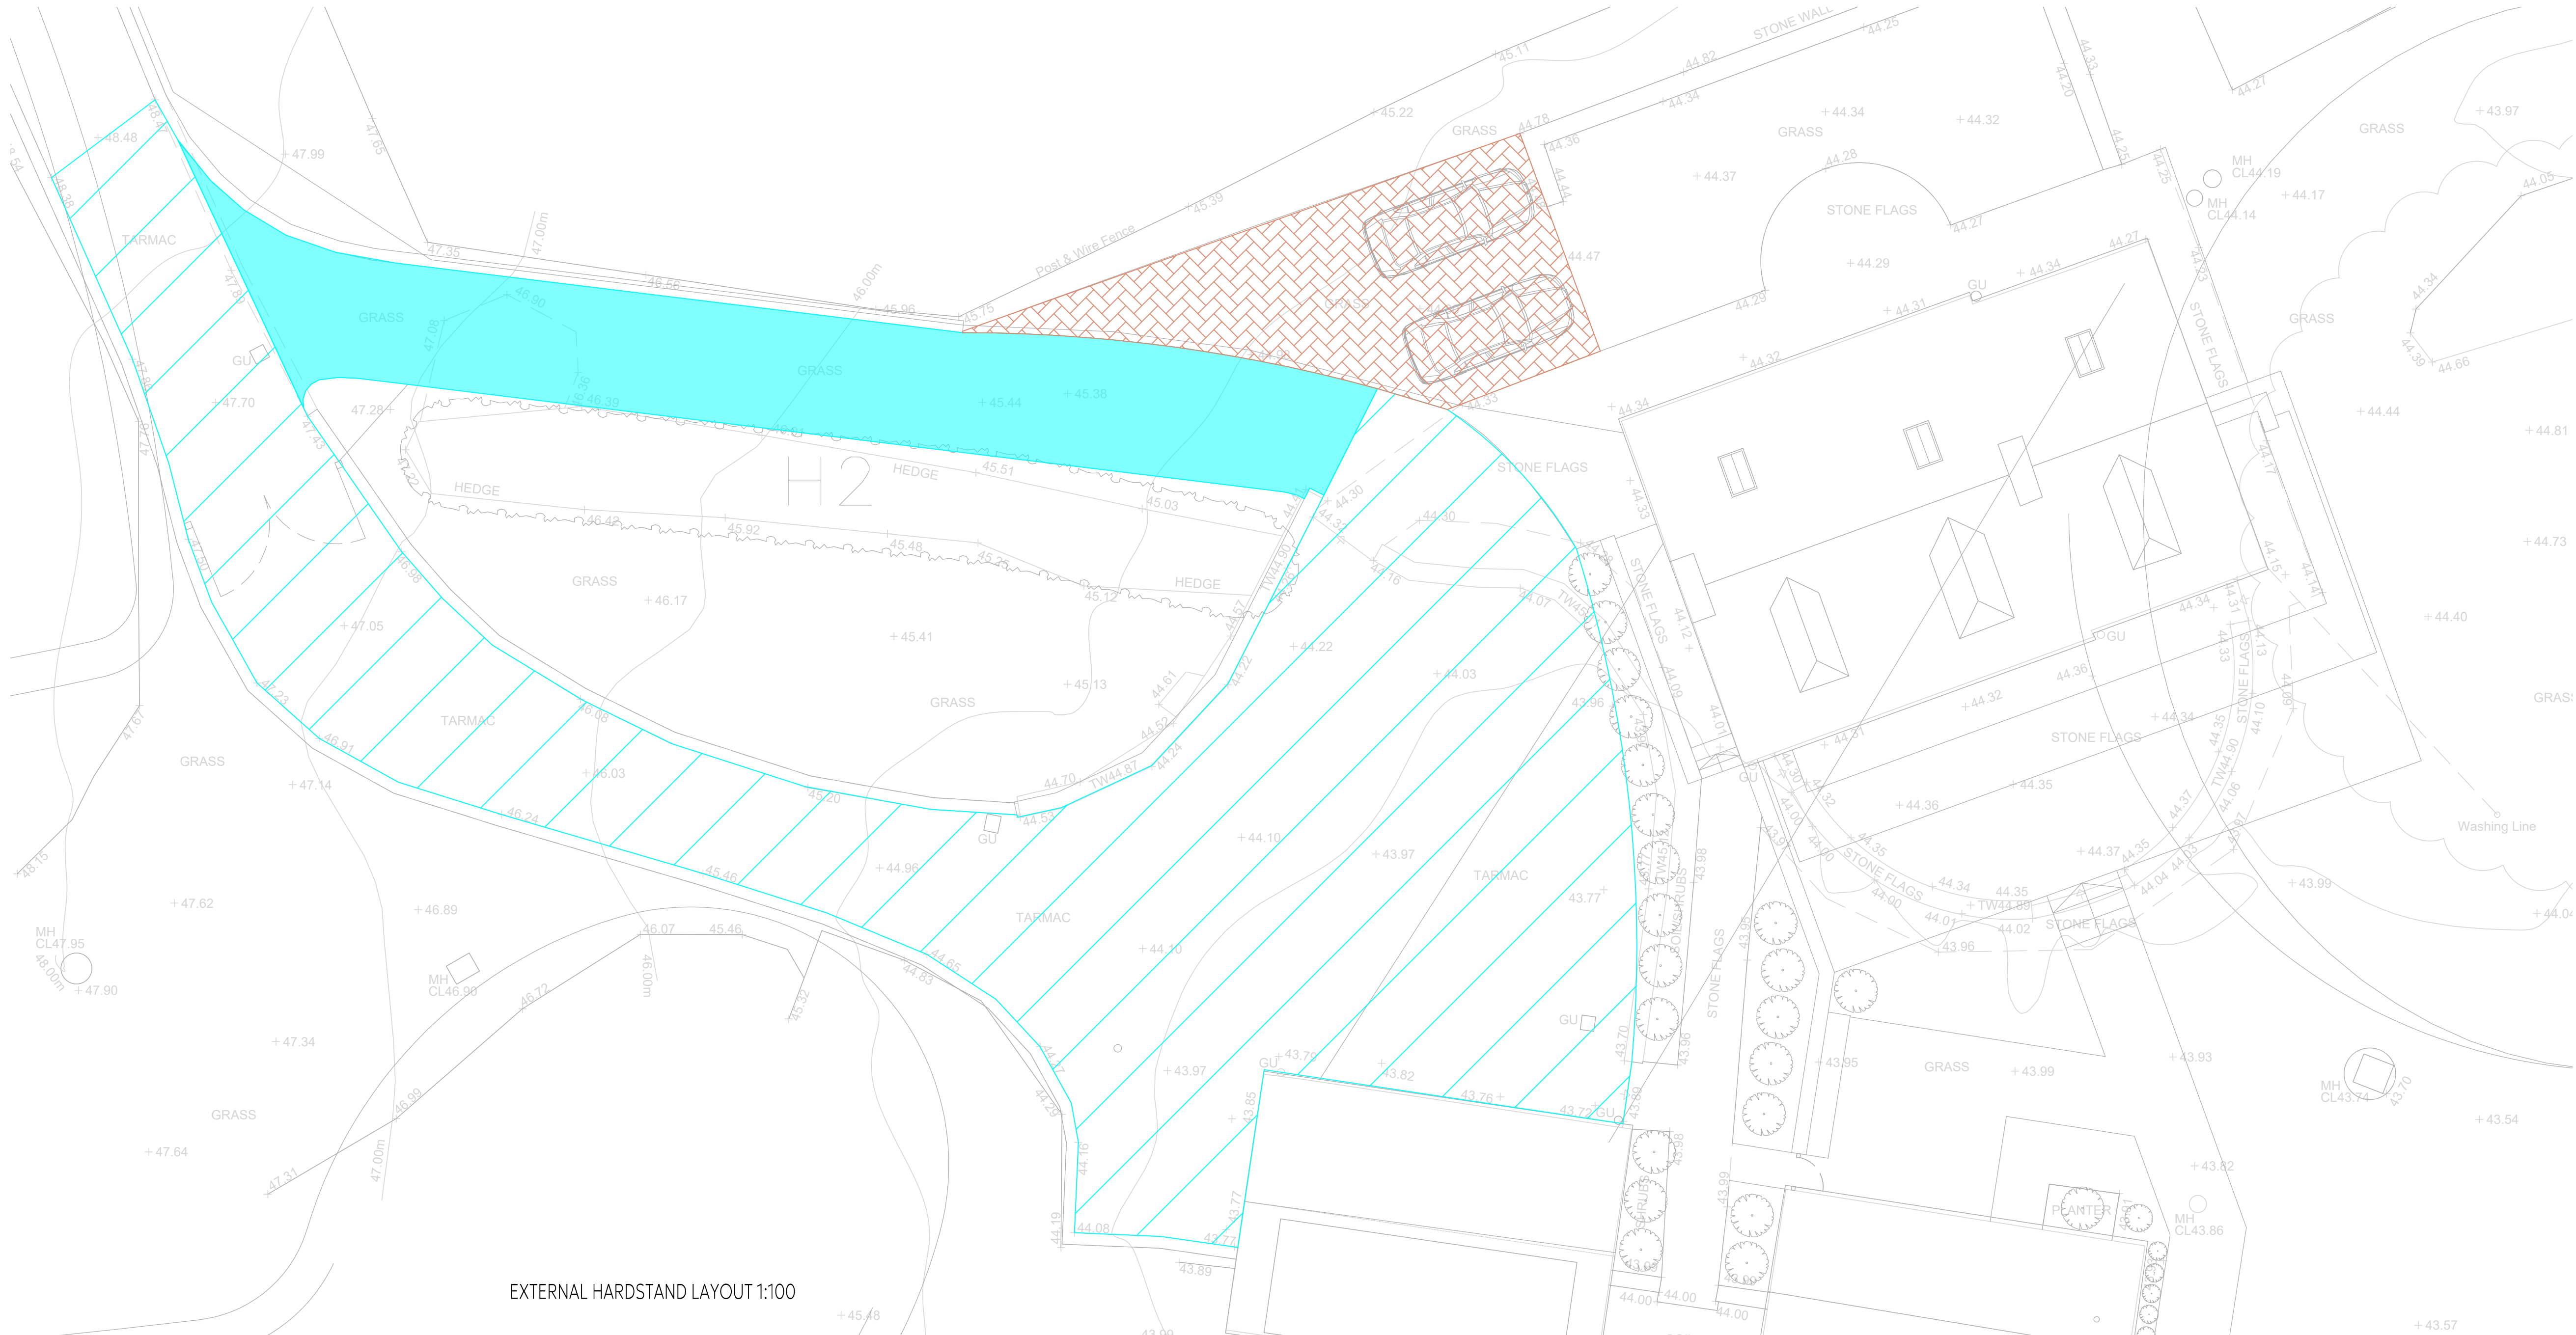

EXTERNAL HARDSTAND LAYOUT 1:100



SITE LOCATION
OS X (EASTINGS) 370302
OS Y (NORTHINGS) 439108
NAT GRID SD703391
POSTCODE BB7 9PW

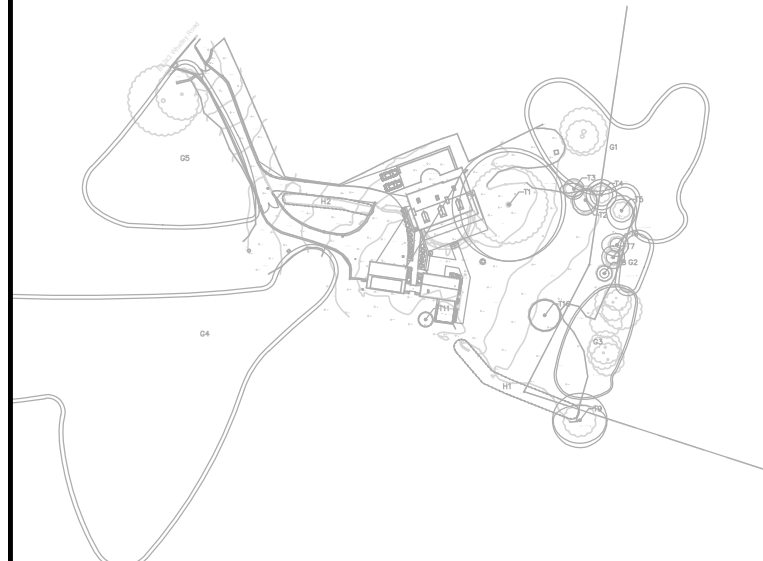

KEY PLAN - 1:2000

NOTES:

- COPYRIGHT IN THIS DOCUMENT BELONGS TO PAUL WAITE ASSOCIATES LIMITED & ALL RIGHTS IN IT ARE RESERVED BY THE OWNER.
- NO PART OF THIS DRAWING MAY BE COPIED, TRANSFERRED, OR MADE AVAILABLE TO USERS OTHER THAN THE ORIGINAL RECIPIENT, INCLUDING ELECTRONICALLY, WITHOUT PRIOR PERMISSION FROM PAUL WAITE ASSOCIATES LIMITED.
- THIS DRAWING IS TO BE READ IN CONJUNCTION WITH ALL RELEVANT ARCHITECTS & ENGINEERS DRAWINGS & SPECIFICATIONS.
- ALL DIMENSIONS ARE SHOWN IN MILLIMETRES.
- NO DIMENSIONS TO BE SCALED FROM THIS DRAWING.
- ONLY PDF/HARD COPIES OF DRAWINGS SHOULD BE REFERRED TO FOR CONSTRUCTION USE. THE USE OF AUTOCAD DRAWINGS/DWG'S IS UNDERTAKEN ENTIRELY AT THE DEVELOPERS RISK AND ALL DIMENSIONS AND SETTING OUT MUST BE CHECKED IN CONJUNCTION WITH THE ARCHITECT AND ENGINEERS CONSTRUCTION DRAWINGS. ALL DRAWINGS SHOULD BE CONFIRMED AS LATEST ISSUE ON THE DOCUMENT ISSUE SHEET PRIOR TO COMMENCEMENT OF WORKS AND SHOULD BE USED ONLY FOR THEIR DEFINED DRAWING STATUS. ANY DISCREPANCIES BETWEEN THE ARCHITECT AND ENGINEERS DRAWINGS ARE TO BE IMMEDIATELY NOTIFIED TO ALL PARTIES.

KEY

- PROPOSED PERMEABLE PAVING (60m²)
- PROPOSED TARMAC (100m²)
- EXISTING TARMAC

PO2	04/09/2021	MINOR AMENDMENTS TO THE PERMEABLE PAVING DETAIL.	B	LS
PO1	16/06/2021	FIRST ISSUE.	B	LS
Rev	Date	Remarks	Drawn	Chkd

PWA / GROUP

CIVIL SUMMIT HOUSE, RIPARIAN WAY, 01535 633350
STRUCTURAL THE CROSSINGS, CROSSHILLS, info@pwagroup.co.uk
GEO-ENVIRONMENTAL KEIGHLEY, BD20 7BW www.pwagroup.co.uk

Client
ZARA MOON ARCHITECTS

Project
SPRINGWOOD
B6243
CLITHEROE

Title
EXTERNAL HARDSTANDING

Size	A1	Scale	A.S.	Designed	IB	Checked	LS	Date	JUN 24
------	----	-------	------	----------	----	---------	----	------	--------

Drawing Status
PRELIMINARY

Job Number	Originator	Zone	Level	Type	Role	Drawing No.	Rev
23269	PWA	00	XX	DR	C	4000	PO2