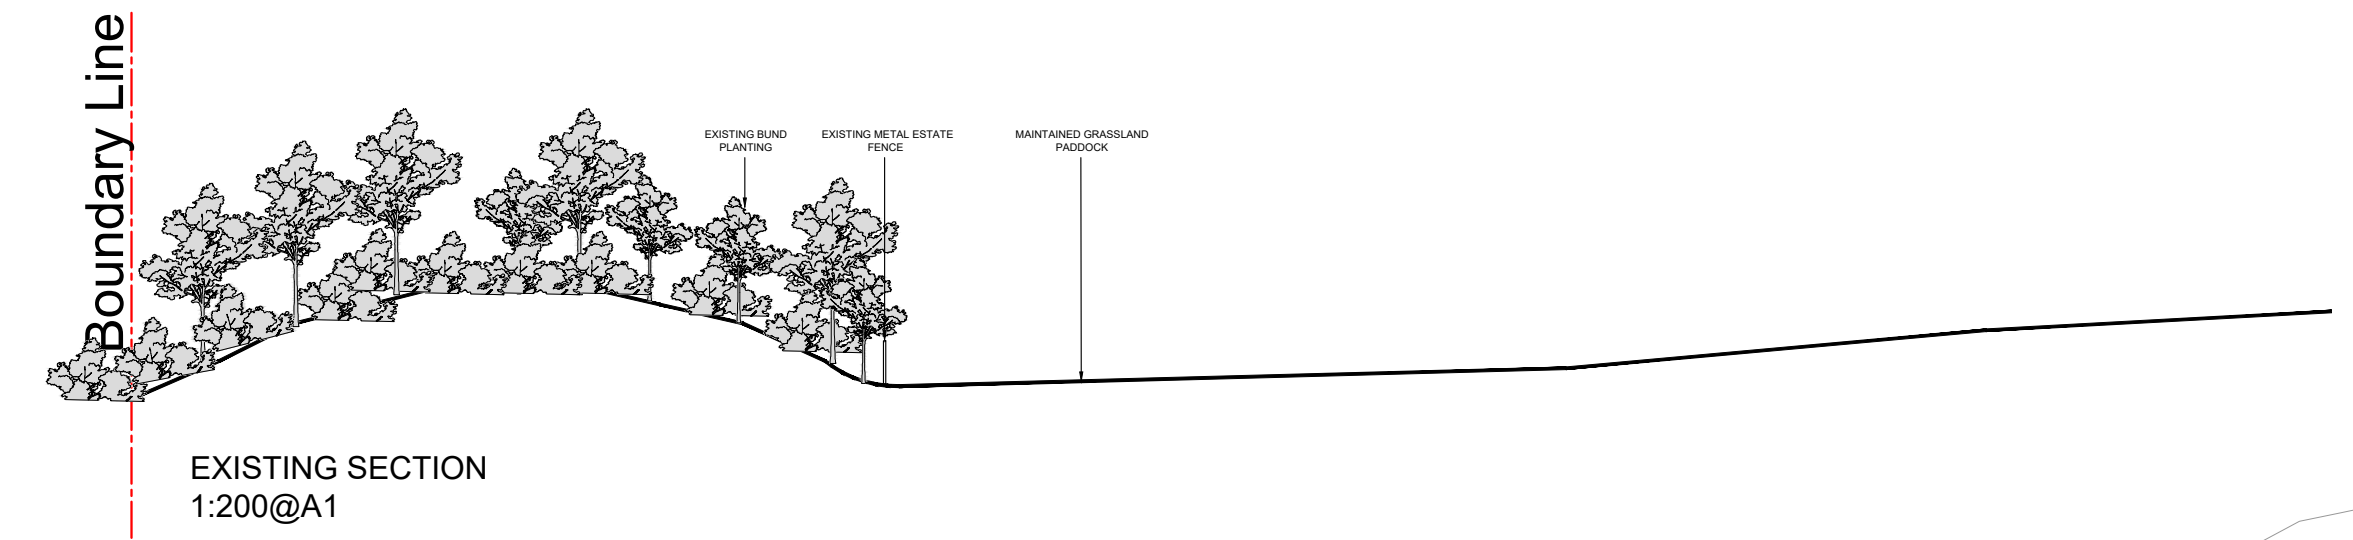
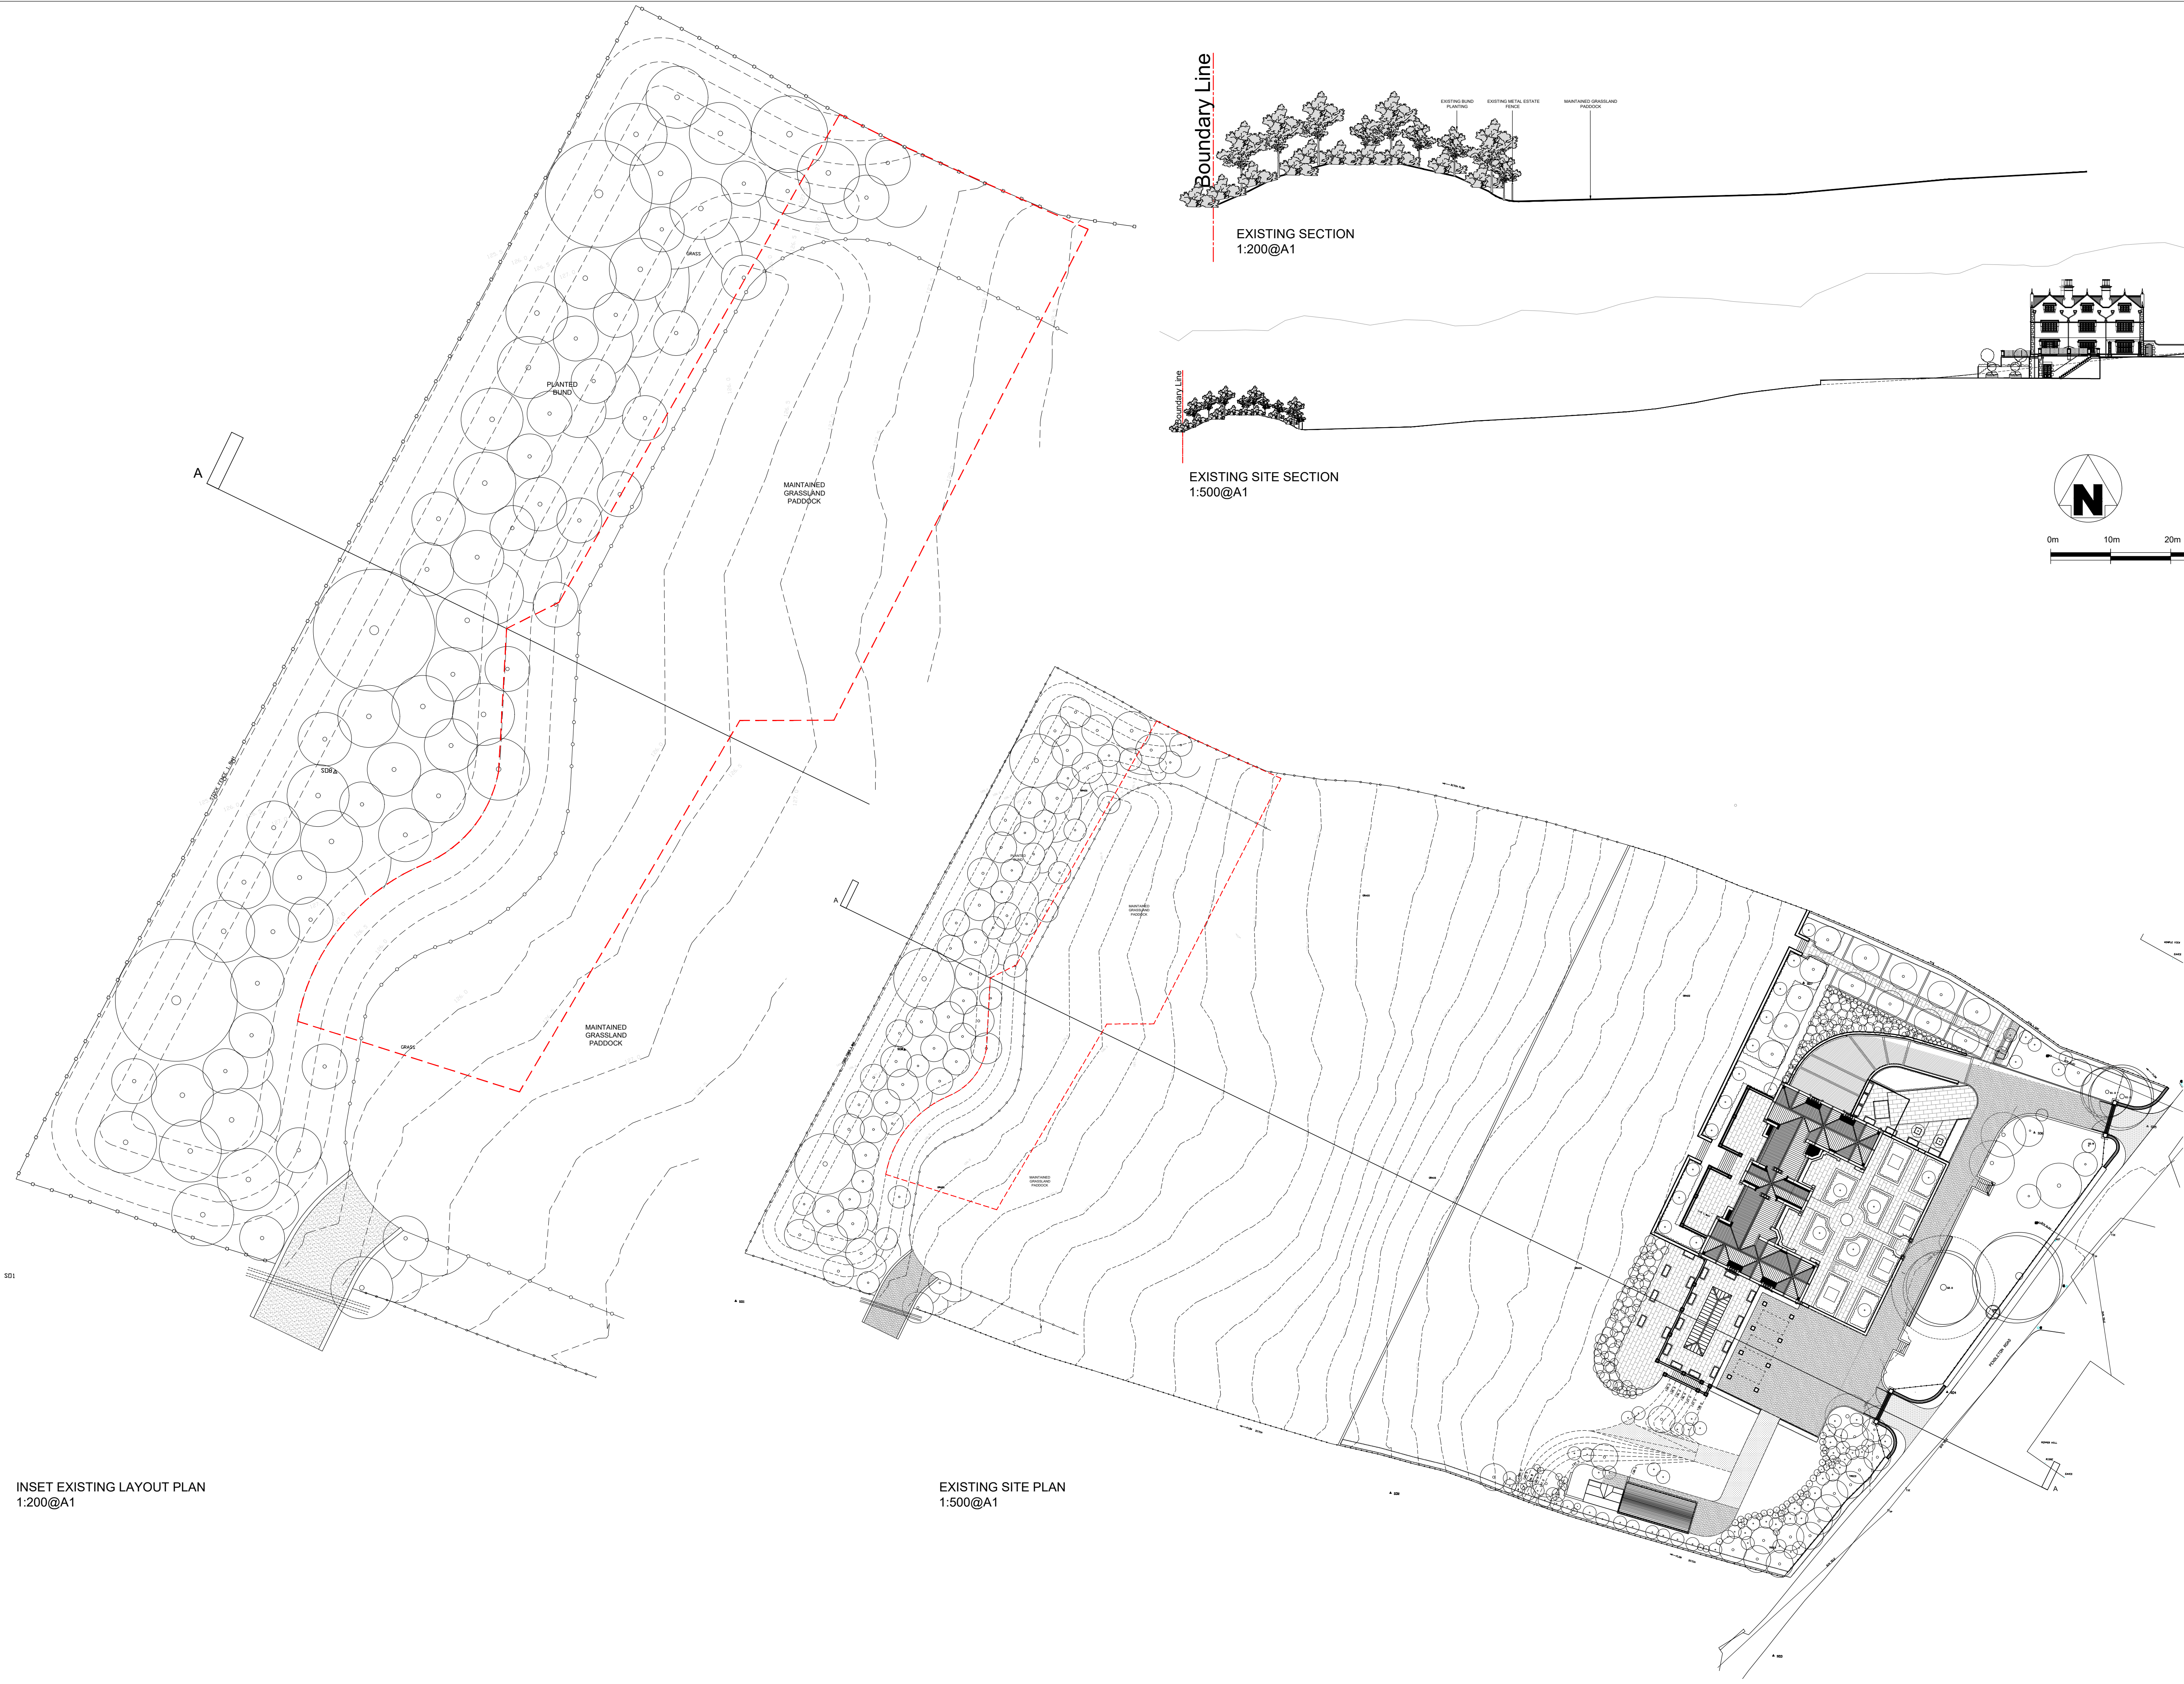


- NOTES
- All dimensions and levels are to be checked on site.
 - Any discrepancies are to be reported to the Shaw & Jagger Architects Ltd before any work commences.
 - This drawing shall not be scaled to ascertain any dimensions. Work to figured dimensions only.
 - This drawing shall not be reproduced without express written permission from Shaw & Jagger Architects Ltd.
 - Title overlay drawings and ownership boundaries are produced using all reasonable endeavors. Shaw & Jagger Architects Ltd cannot be responsible for the accuracy or scale discrepancy of base plans supplied to them.

rev	date	drawn	checked
B	10/01/25	JR	JR
RED LINE BOUNDARY AMENDED FOLLOWING DISCUSSION WITH PLANNING OFFICER			
A	20/09/24	JR	JR
SITE RED LINE BOUNDARY UPDATED			

drawing stage **PLANNING**

drawing status **FOR APPROVAL**

client **MR AND MRS B**

project **PROPOSED SOLAR PANELS
WISWELL MANOR
PENDLETON ROAD, WISWELL**

drawing title **EXISTING SITE LAYOUT
AND SITE SECTIONS**

date	13/07/23	drawn	JR
scale	1:500@A1	checked	EJ



1 Cardale Park
Harrogate
North Yorkshire
HG3 1RY
Tel: 01423 532950
info@shawandjagger.com
www.shawandjagger.com