




PROPOSED REAR ELEVATION I.100

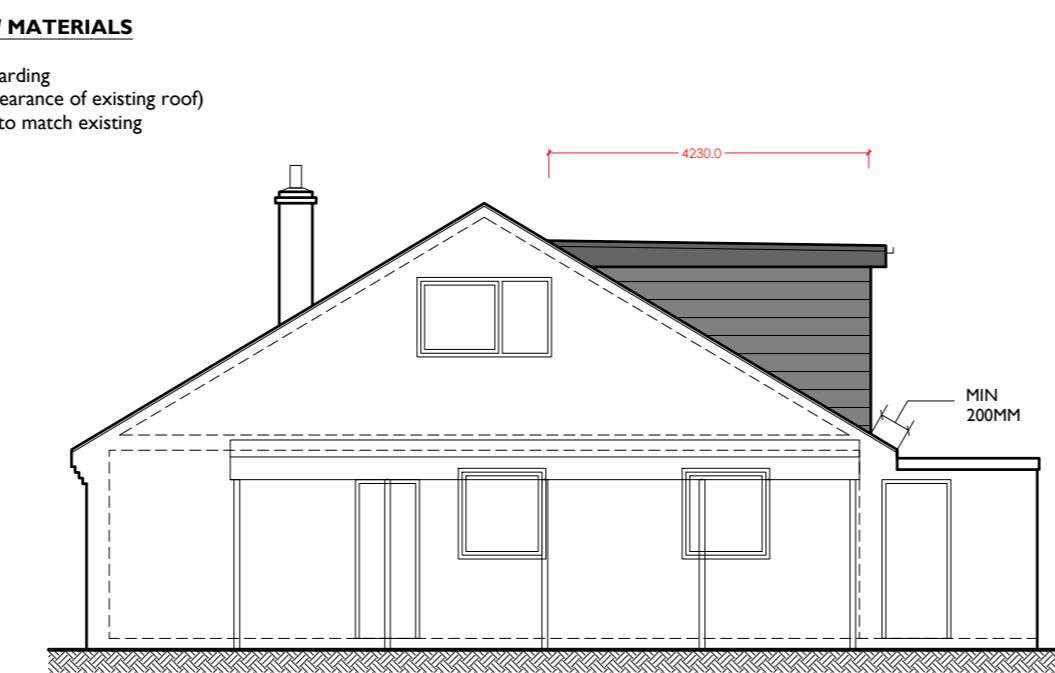


PROPOSED SIDE ELEVATION I.100

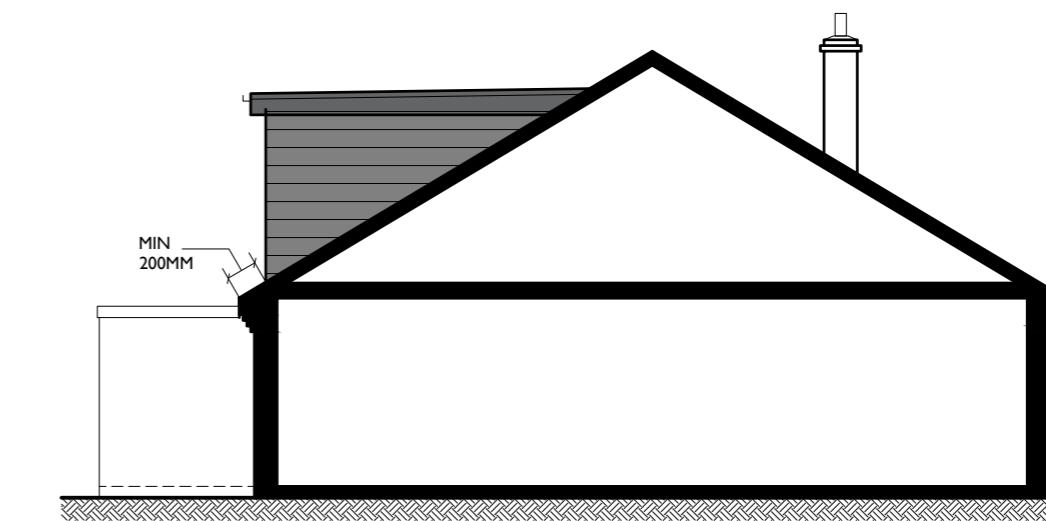


PROPOSED SIDE SECTIONAL ELEVATION I.100

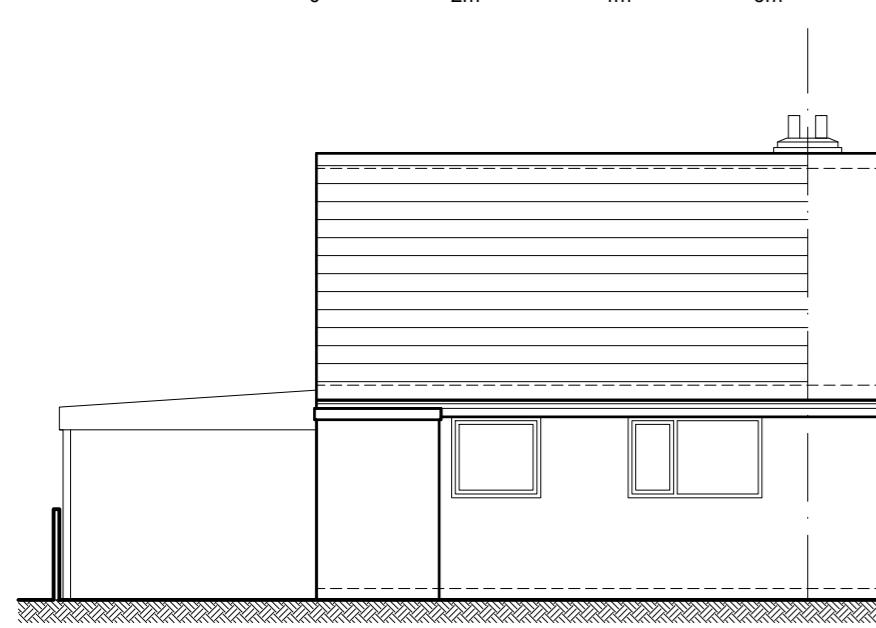


EXISTING REAR ELEVATION I.100

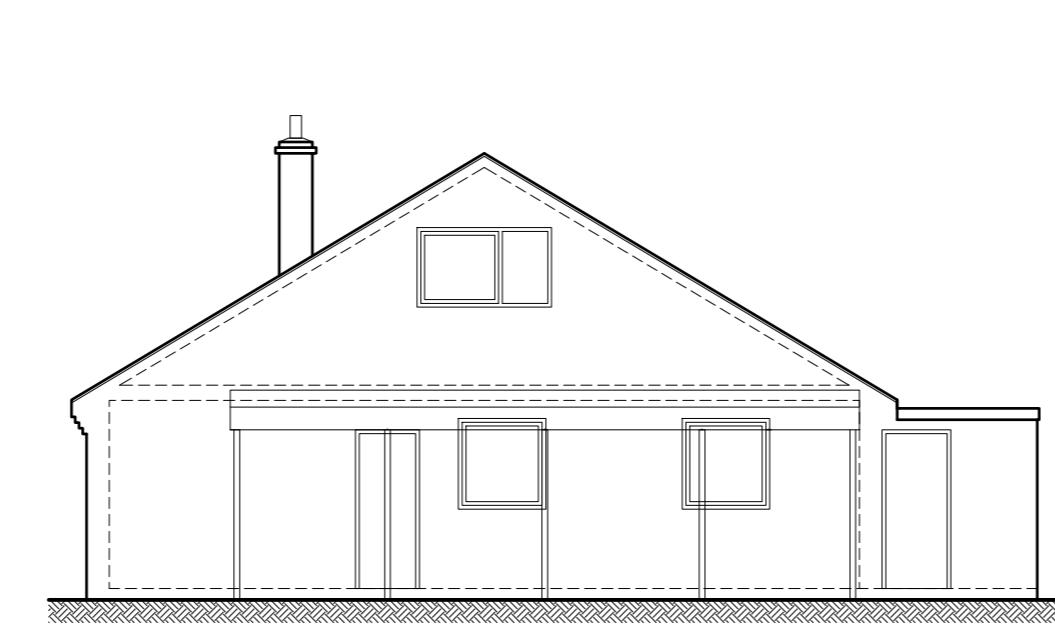


EXISTING SIDE ELEVATION I.100

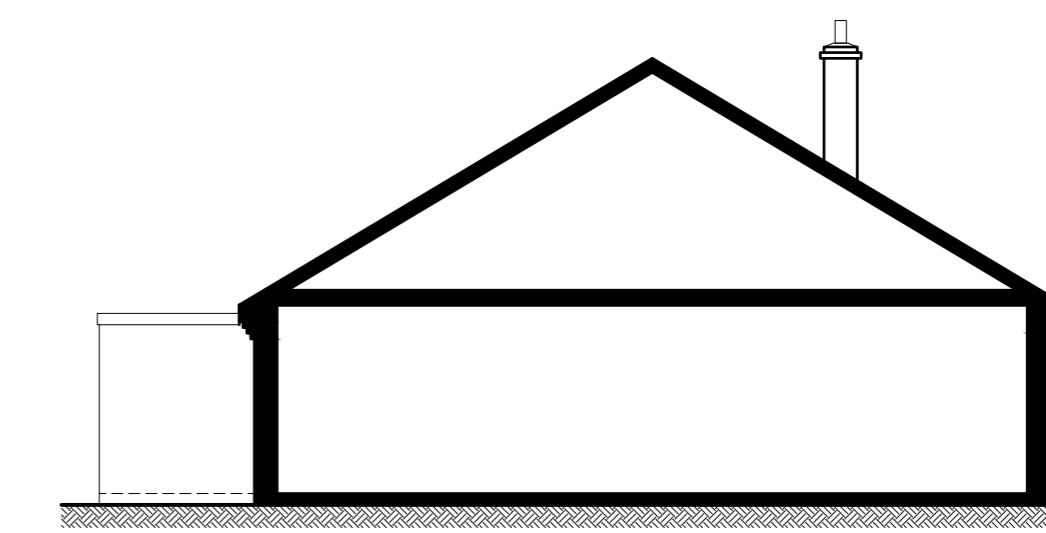

PROPOSED SIDE ELEVATION I.100

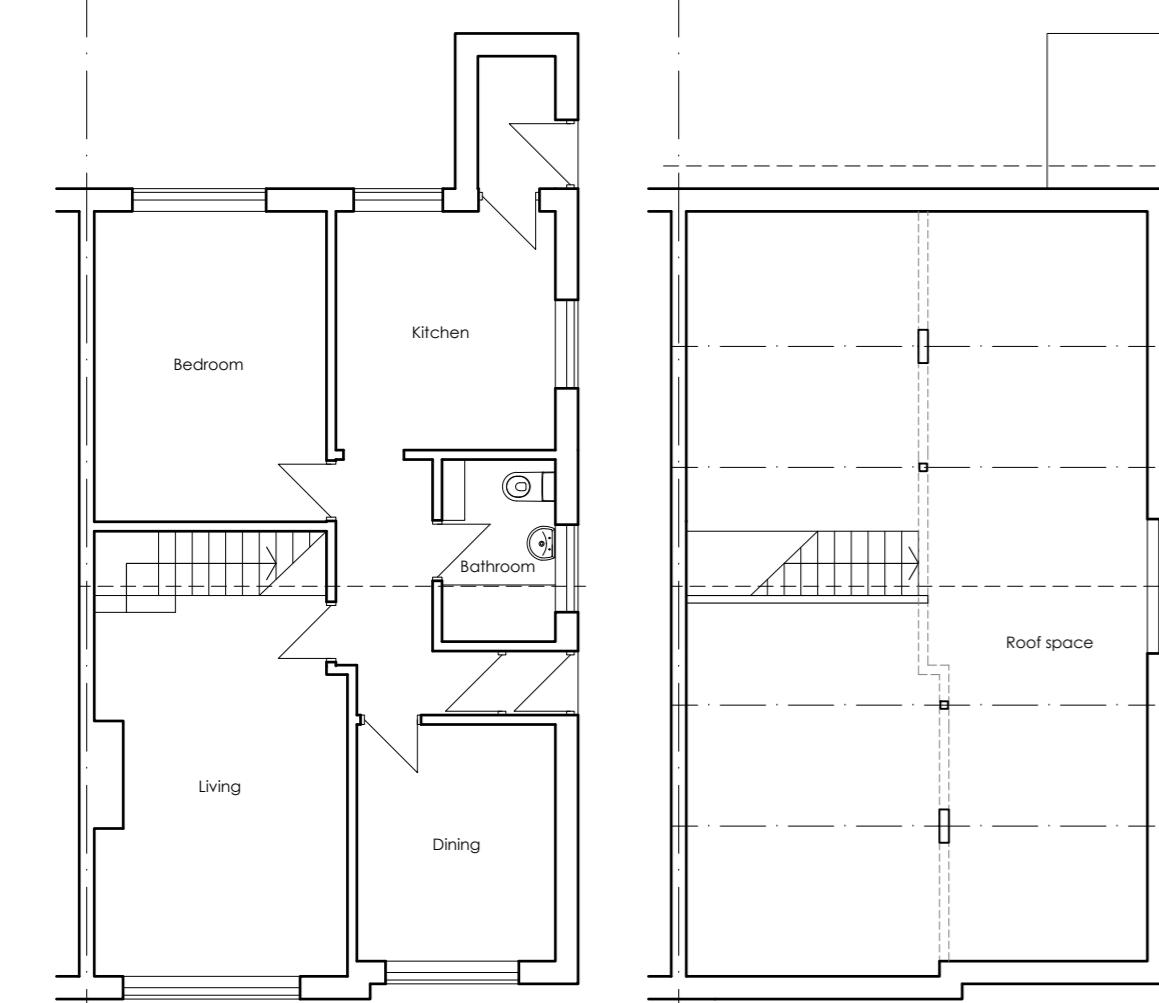


EXISTING GROUND FLOOR
PLAN I.100

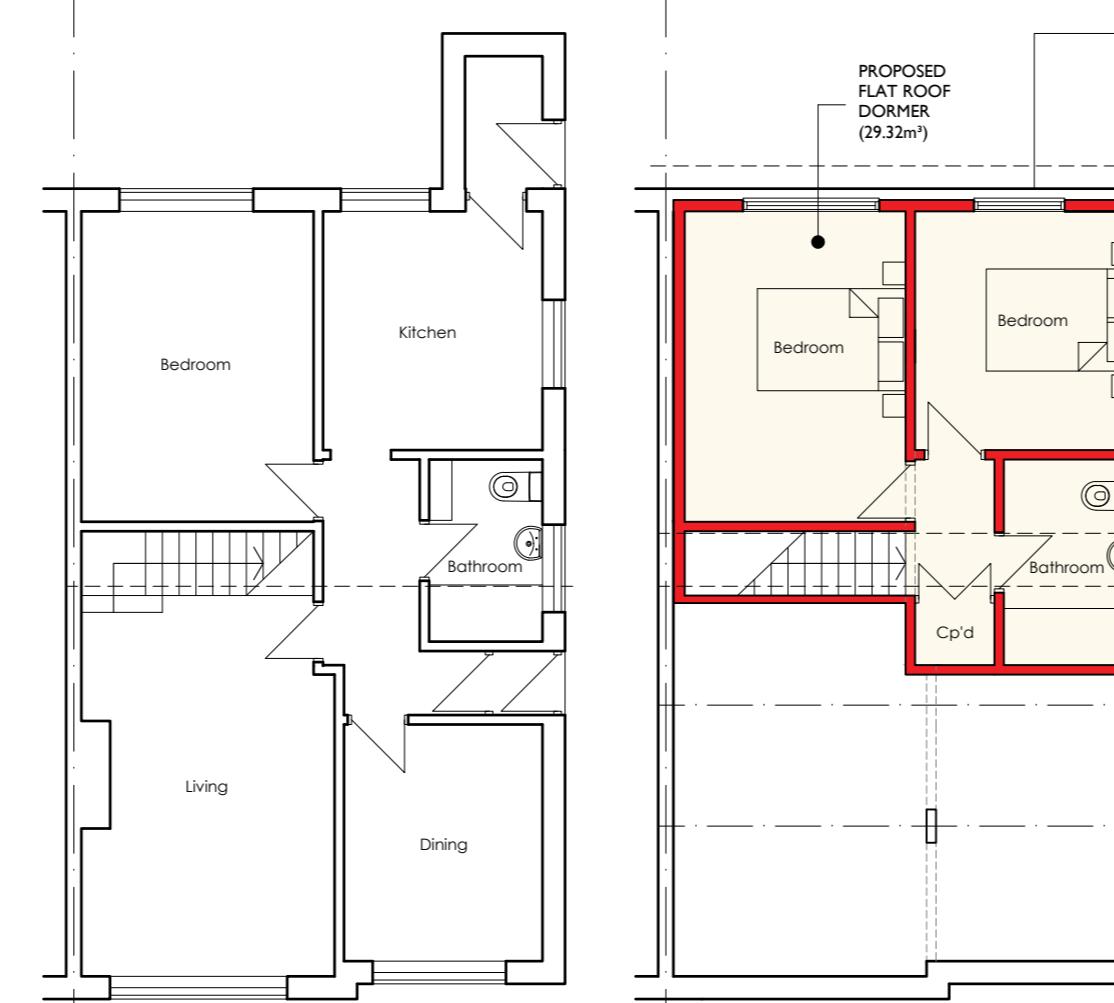


PROPOSED GROUND FLOOR
PLAN I.100




EXISTING FIRST FLOOR
PLAN I.100

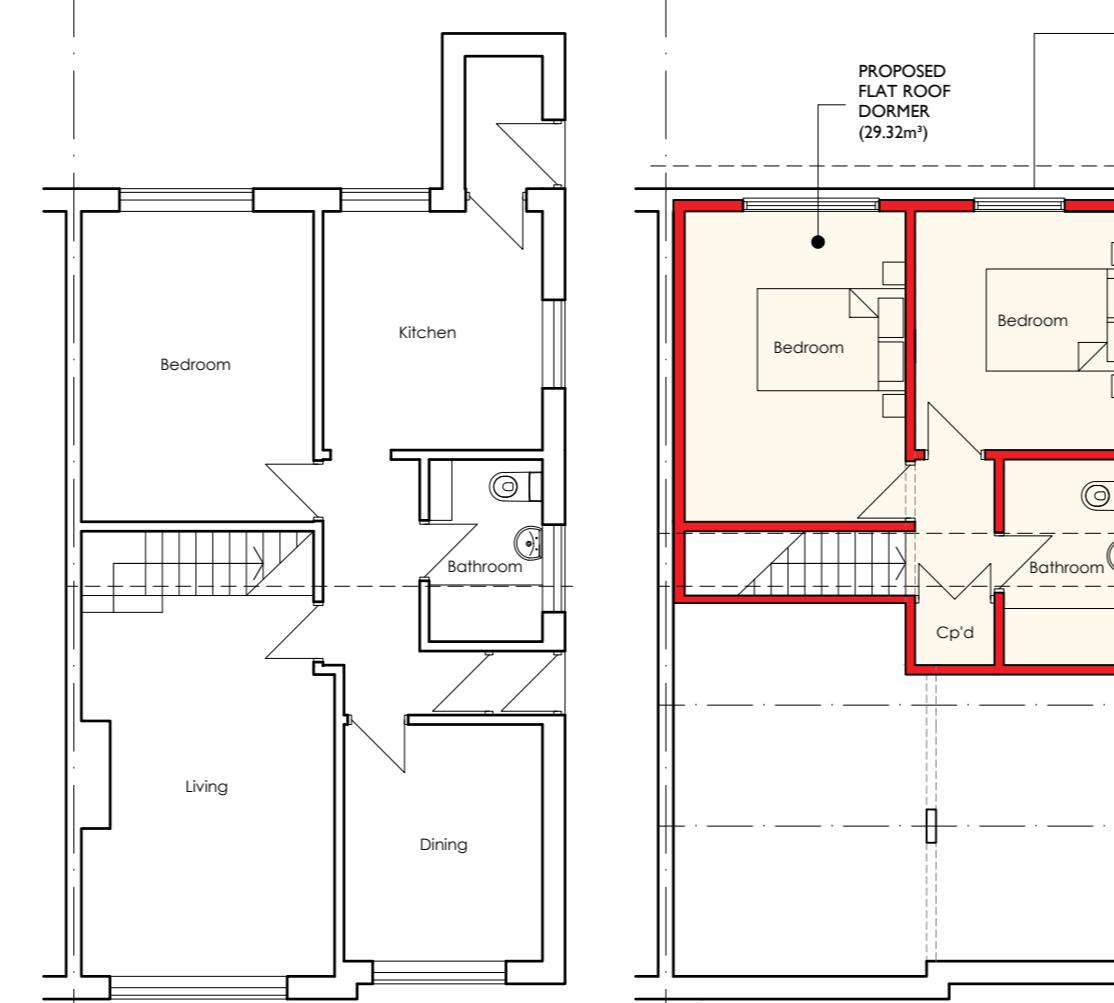

PROPOSED FIRST FLOOR
PLAN I.100

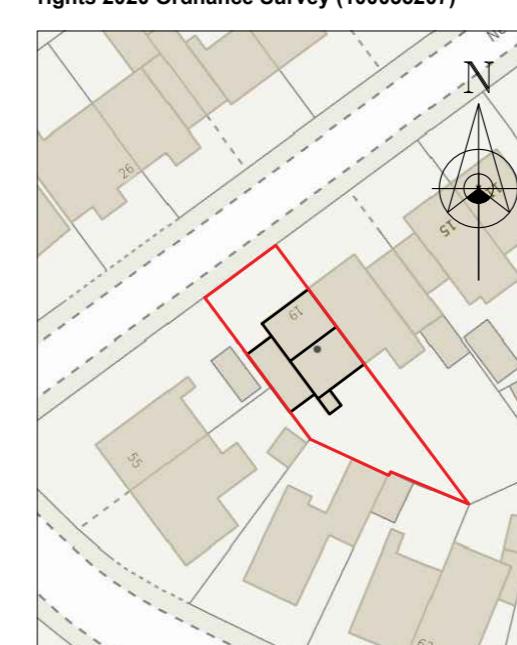

EXISTING SITE PLAN I.500

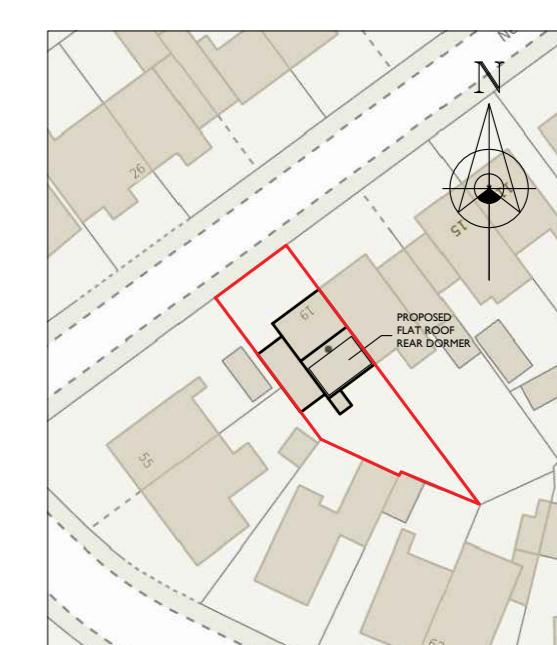

PROPOSED SITE PLAN I.500