


Do not scale this drawing - In all cases figured dimensions to be followed  
 All dimensions to be checked on site before work commences  
 © This drawing is the copyright of DTZ and may not be reproduced in part or in whole without prior written permission

Notes

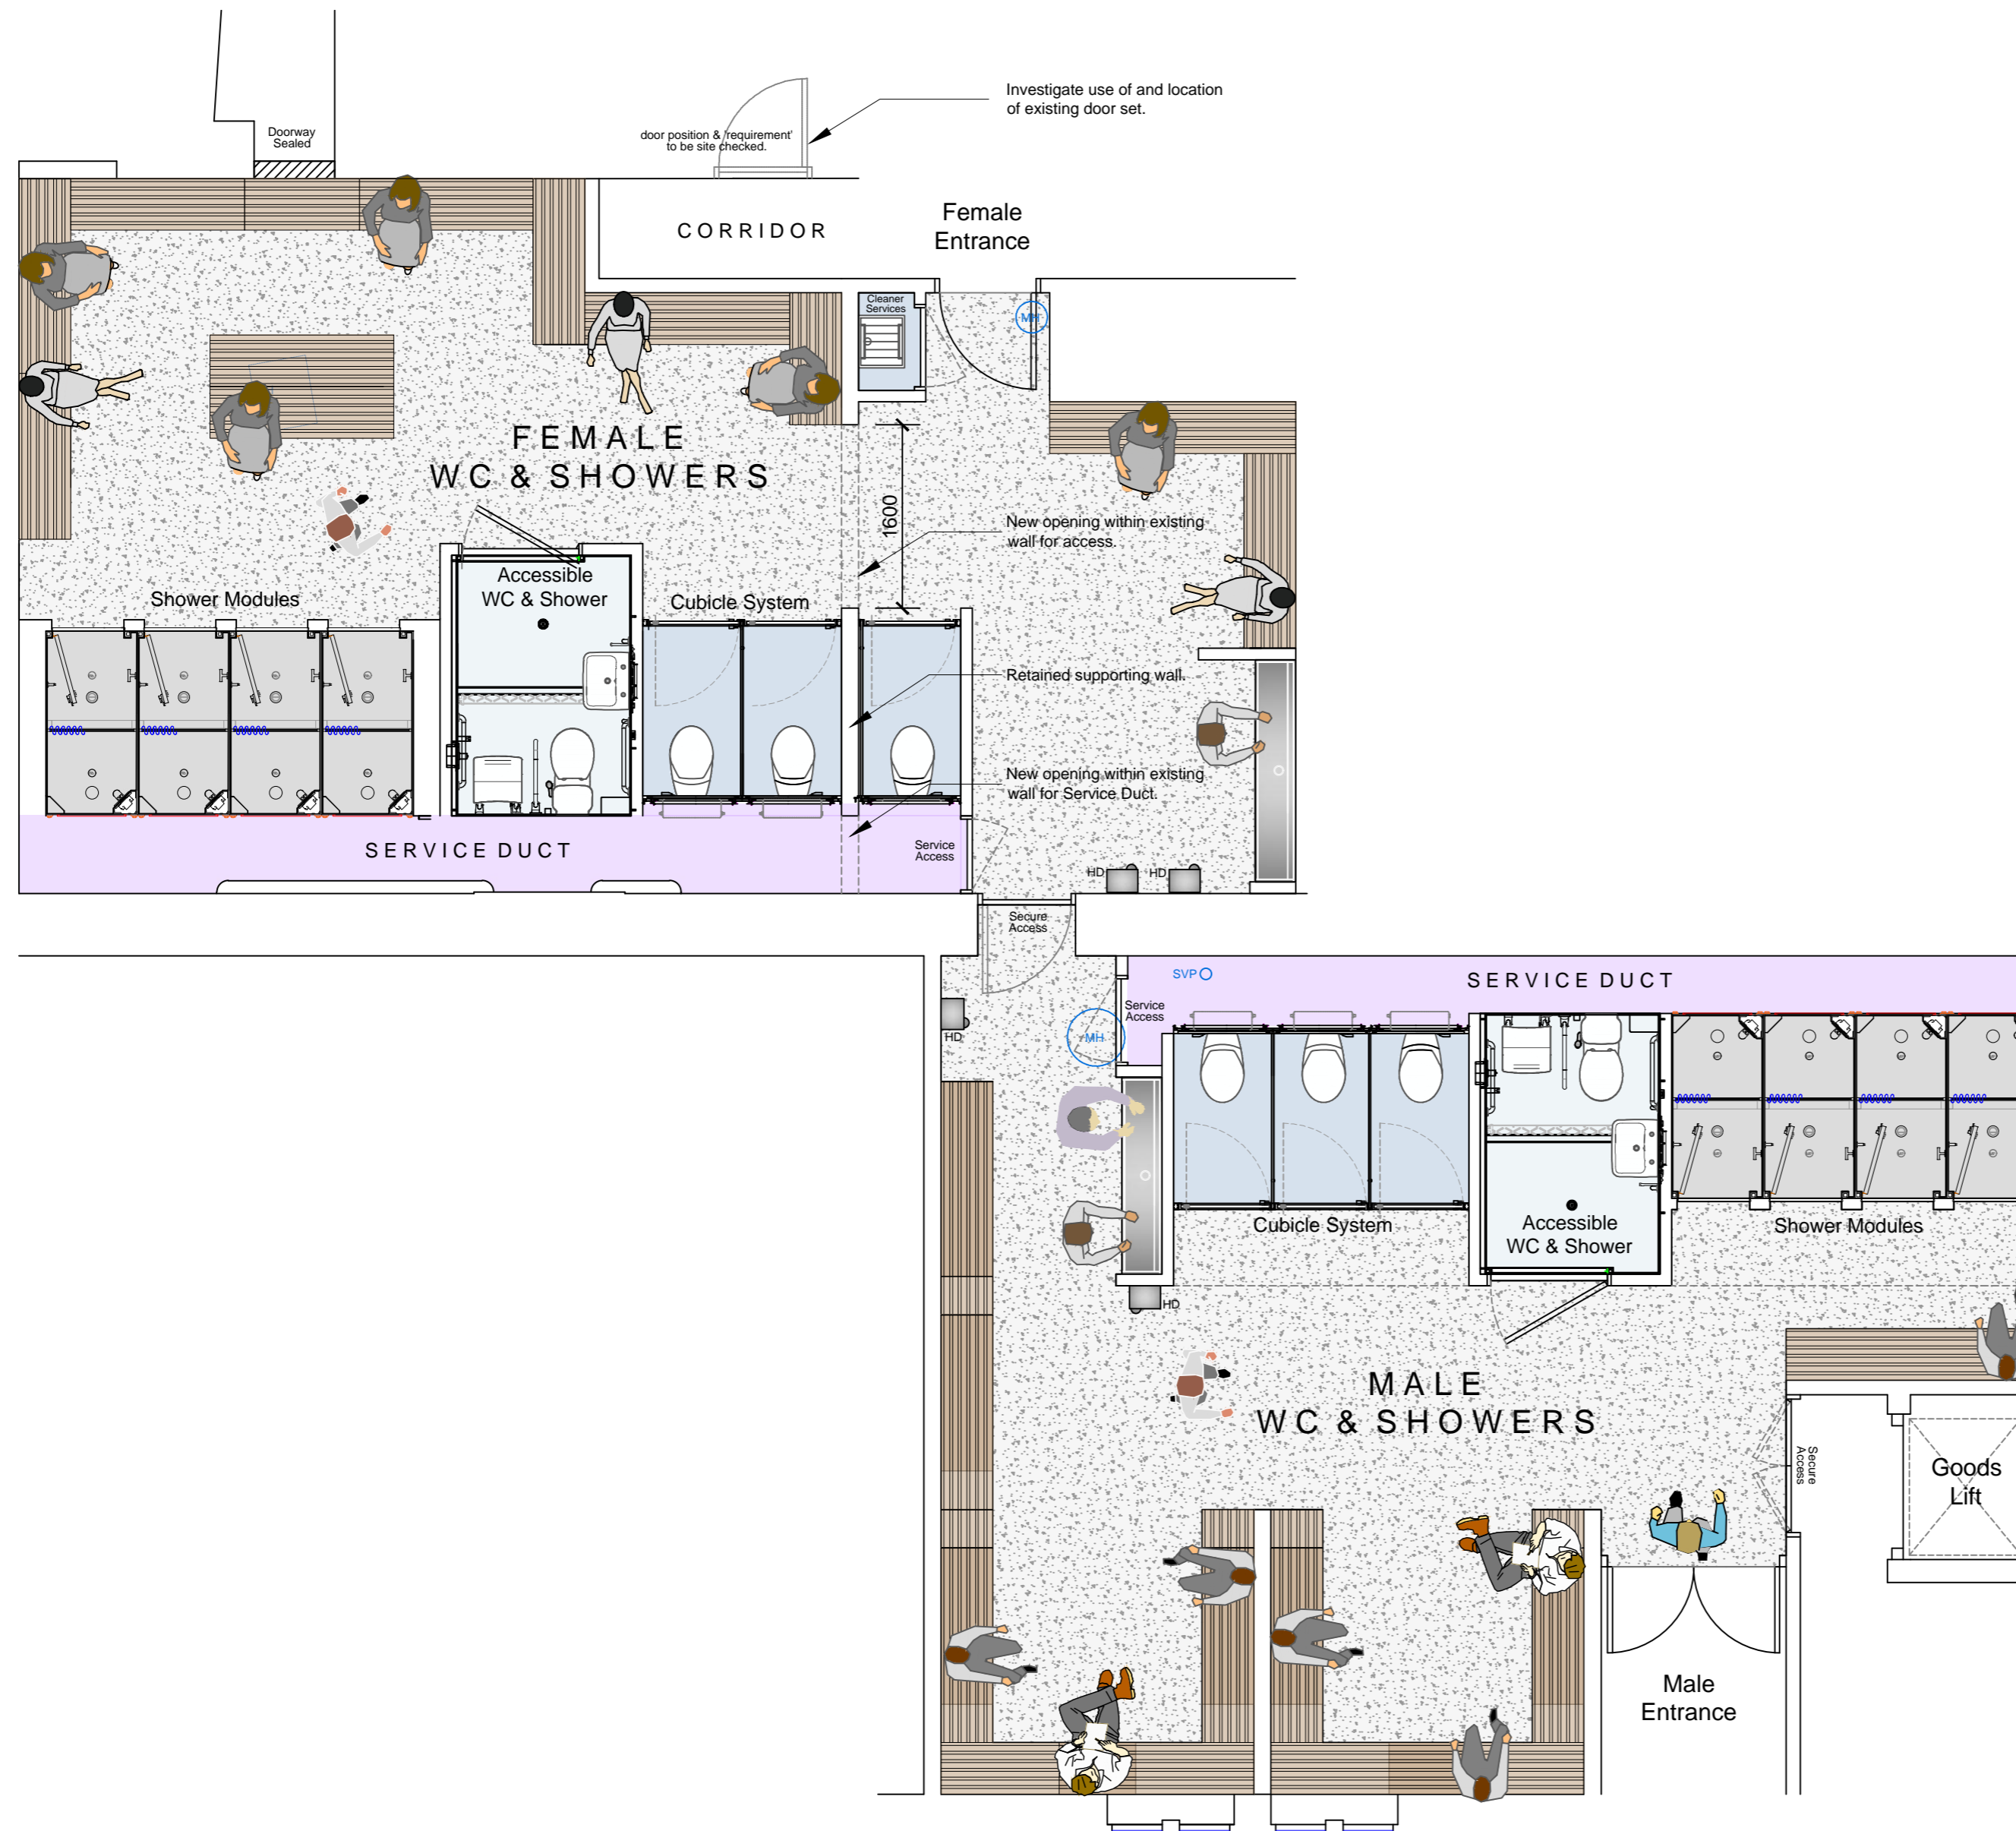

Revision	Description	Date	Drawn
A	Plan amendment to create Cleaner Store.	02.07.24	SS
B	Plan amendment to Female Changing.	03.07.24	SS



Project and Building Consultancy  
 North West  
 No. 1 Marsden Street  
 Manchester  
 M2 1HW  
 Tel: +44 (0) 161 236 9595  
 Fax: +44 (0) 121 228 7097  
 www.dtz.com

Client: Stonyhurst College.  
 Project: Brothers Walk - WC & Shower Facilities.

Drawing: Sketch Proposed - Option Two.

# OPTION 2B - GROUND FLOOR.

Scale: 1:50 @ A2, Drawn by: SS,  
 Date: 03.07.24, Checked by: PK.  
 Drawing Number: 723.03, Revision: B.