



Ridge cap design
Scale 1:20 @ A3

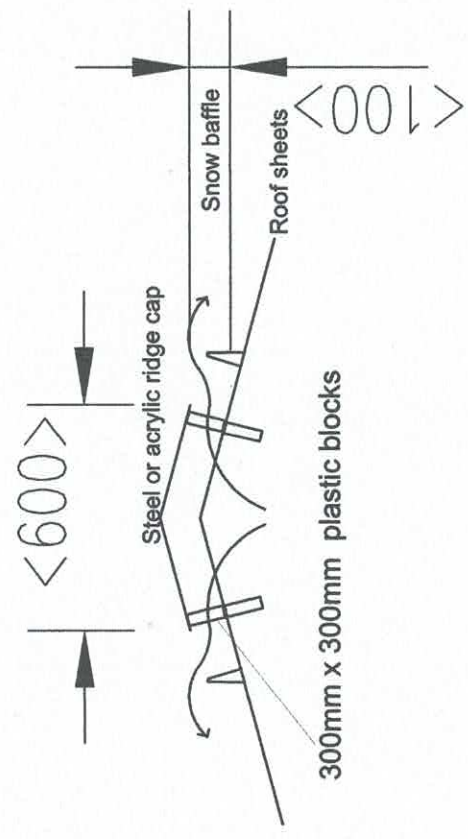

Side ventilation
Scale 1:50 @ A3

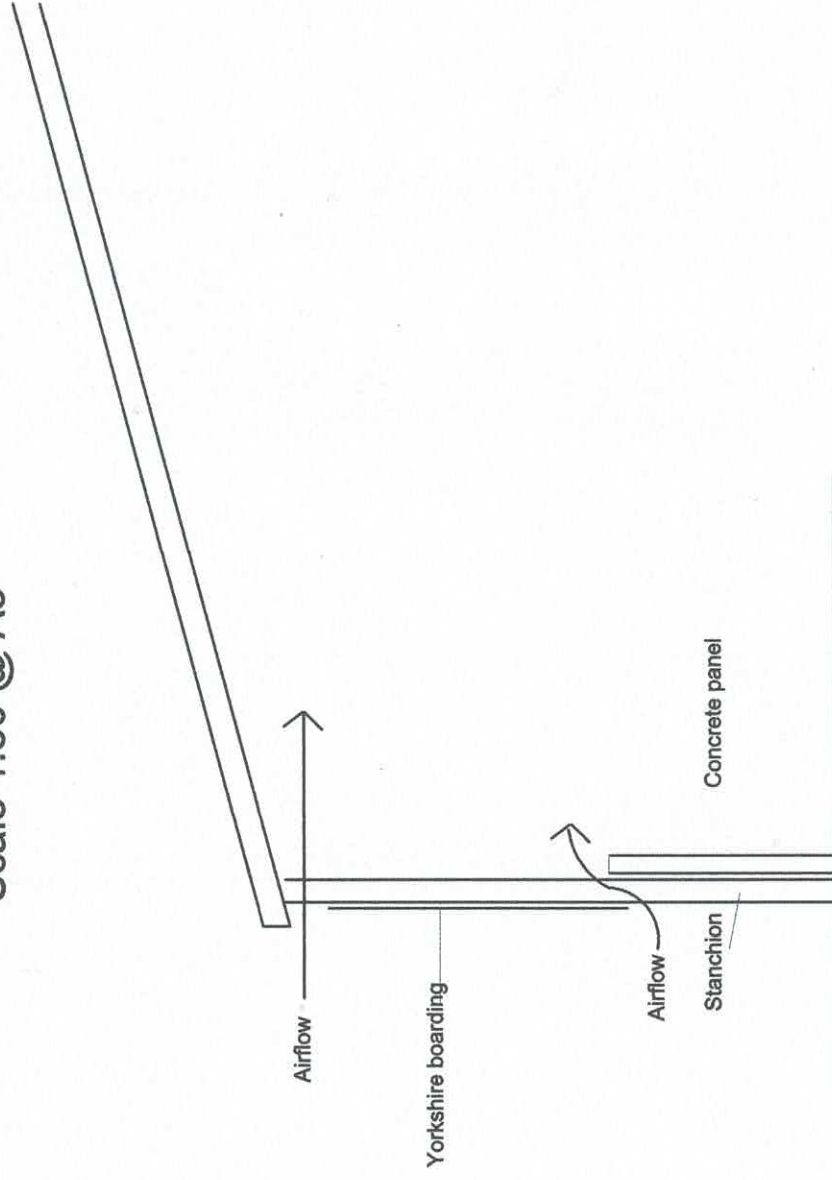

Pre-cast concrete liquor tank
Scale 1: 25 @ A3

