


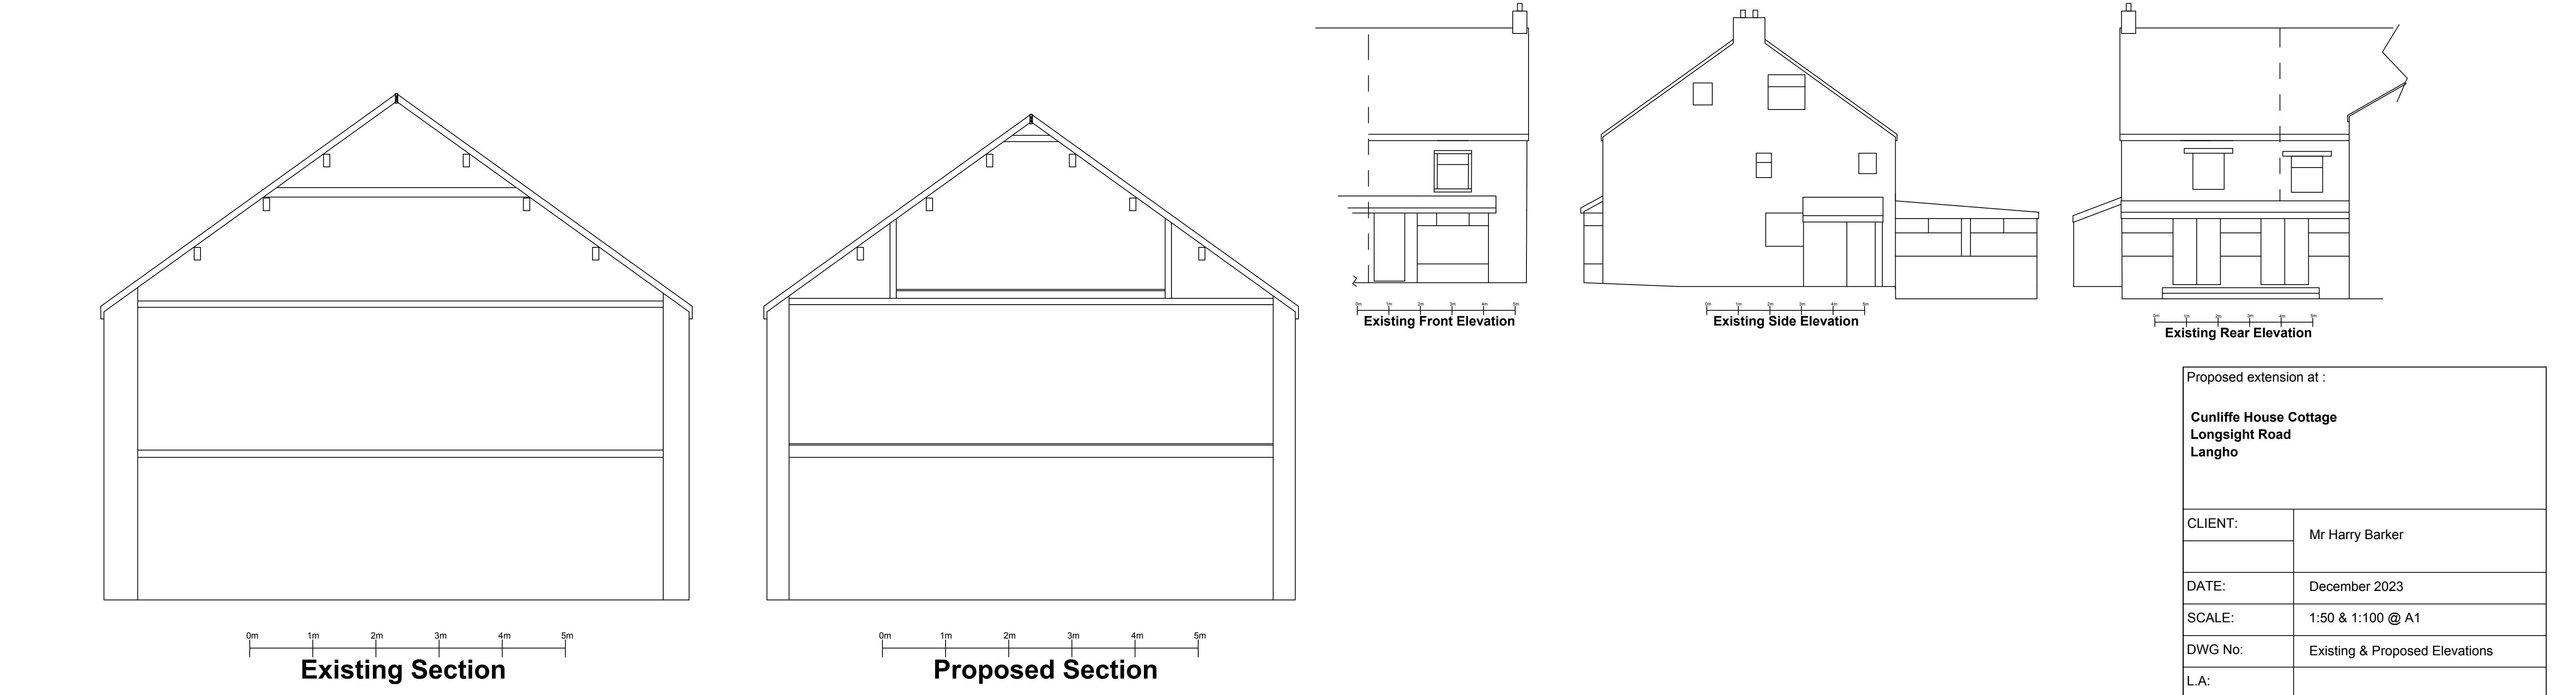

Proposed extension at :		
Cunliffe House Cottage Longsight Road Langho		
CLIENT:	Mr Harry Barker	
DATE:	December 2023	
SCALE:	1:50 & 1:100 @ A1	
DWG No:	Existing & Proposed Elevations	
L.A:		
AMENDMENTS:	DATE:	
ENTWISTLE DESIGN SERVICES		
7 Edgefield Astley Village Chorley PR7 1XH		Tel:01257 274976 E-Mail entwistledesign@aol.com