



G E AIREY & SONS, THORNLEY HALL FARM – PLAN 3

PROPOSAL FOR DIRTY WATER STORAGE WITH COVER – ELEVATIONS


SCALE 1 : 200

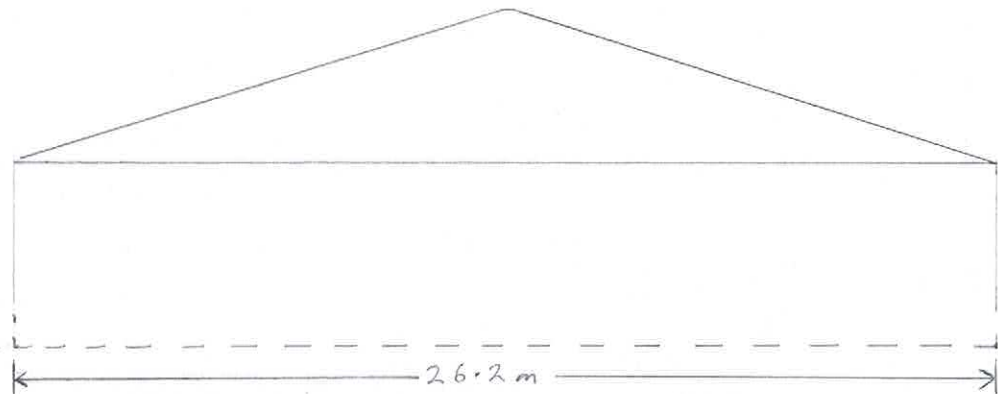


NORTH WEST ELEVATION

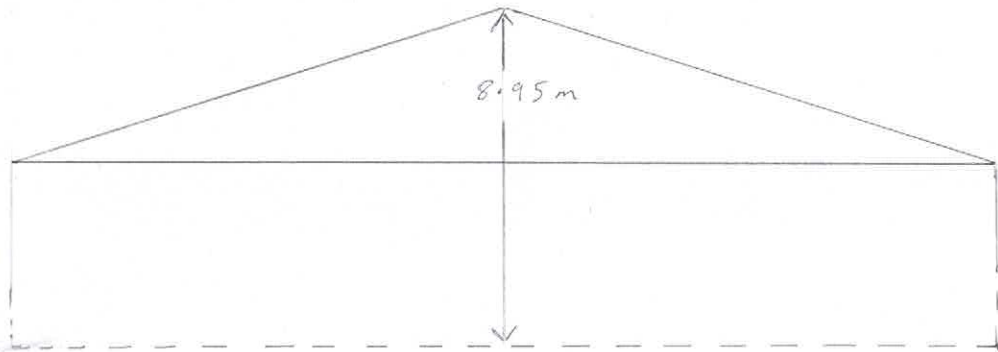

SOUTH EAST ELEVATION

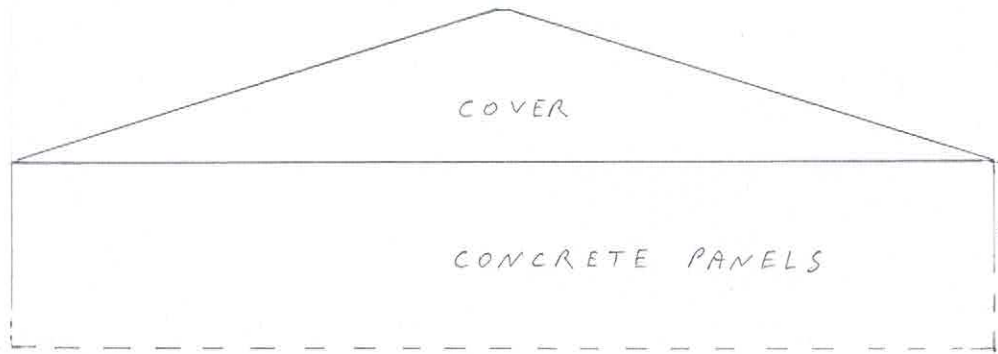


SOUTH WEST ELEVATION

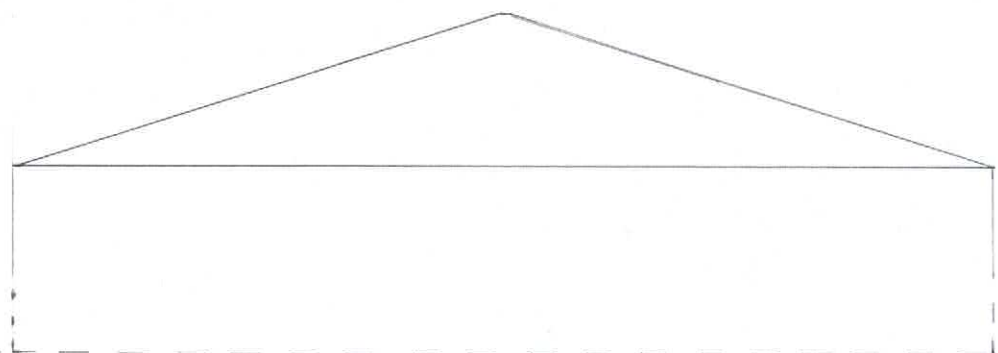

NORTH EAST ELEVATION

EXISTING
STONE WALL

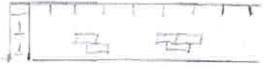

EXISTING
BUILDING






CONCRETE
TRACK



G E AIREY & SONS, THORNLEY HALL FARM – PLAN 4

PROPOSAL FOR DIRTY WATER STORAGE WITH COVER – BASE PLAN

SCALE 1 : 200

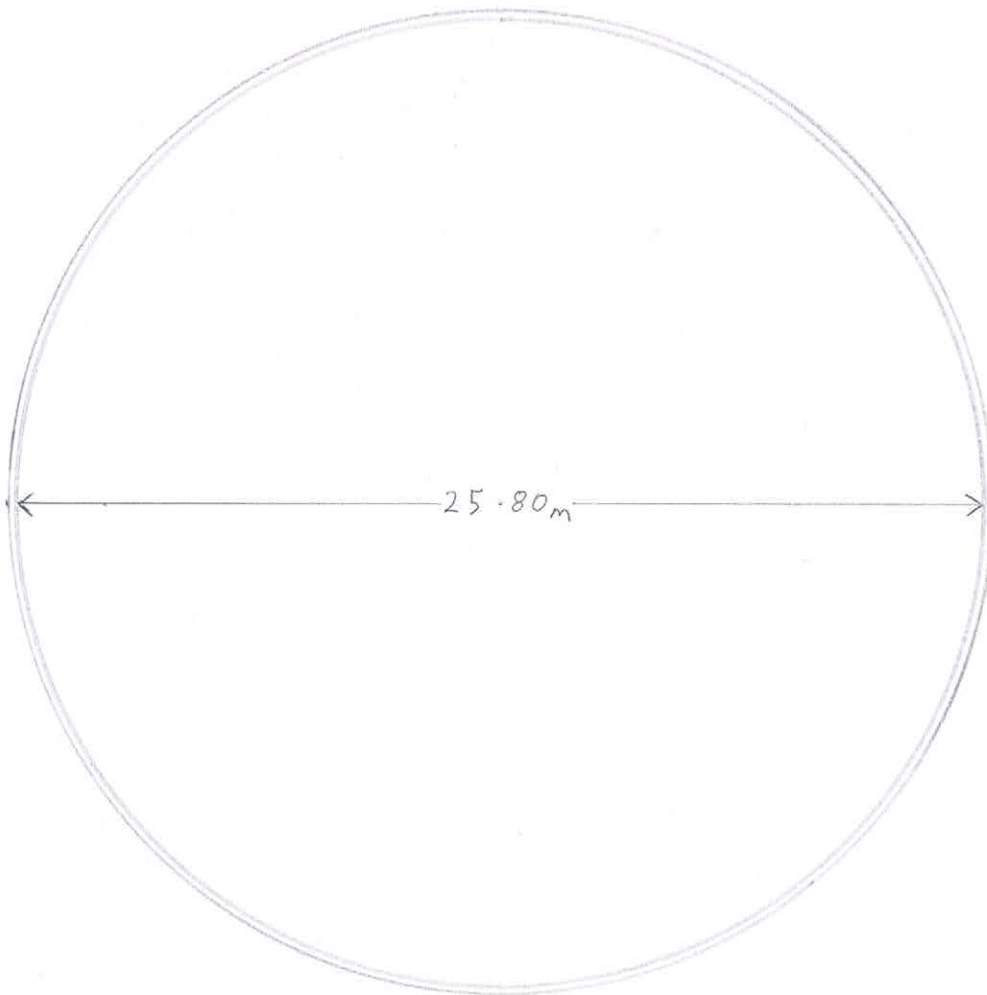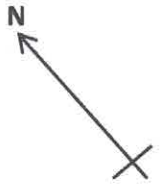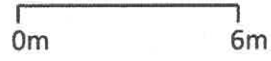

G E AIREY & SONS, THORNLEY HALL FARM – PLAN 5

PROPOSAL FOR DIRTY WATER STORAGE WITH COVER – COVER PLAN

SCALE 1 : 200

