




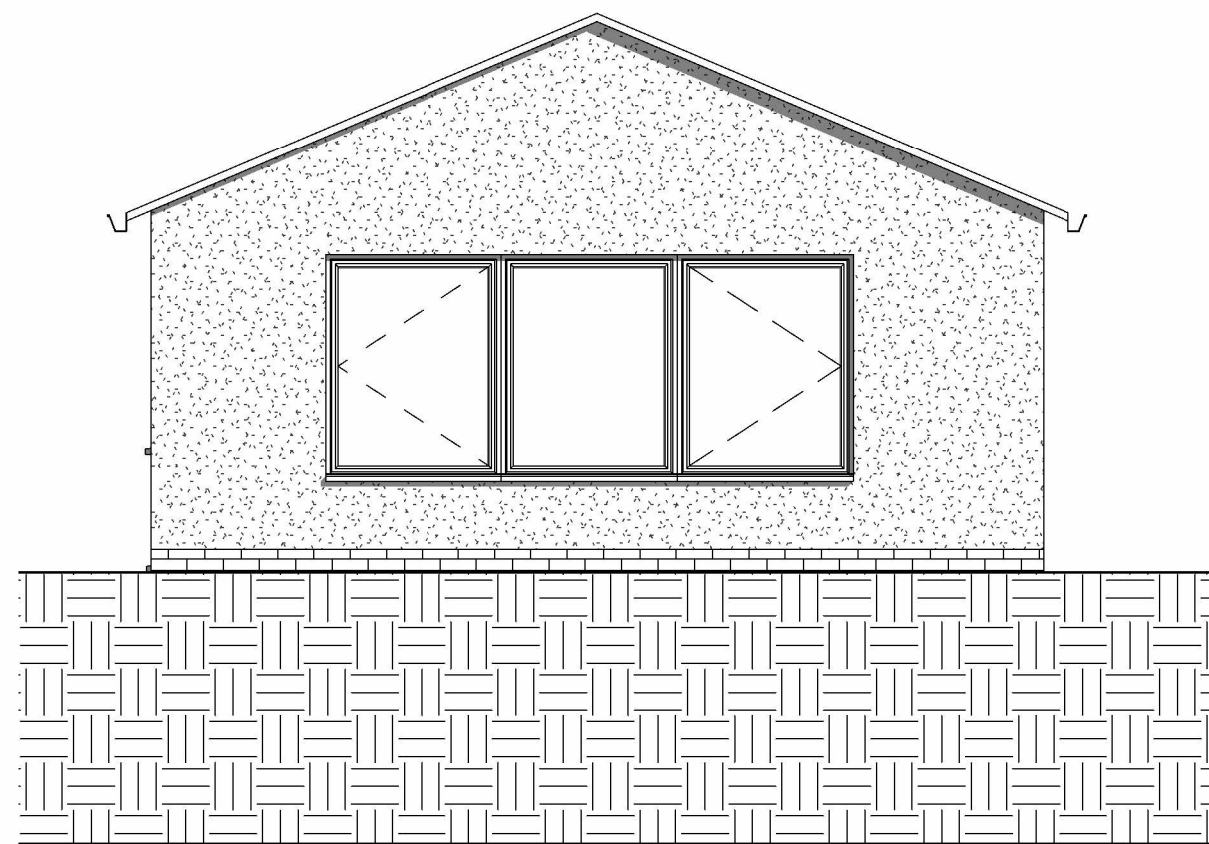


1 Elevation 1 - a
1 : 50

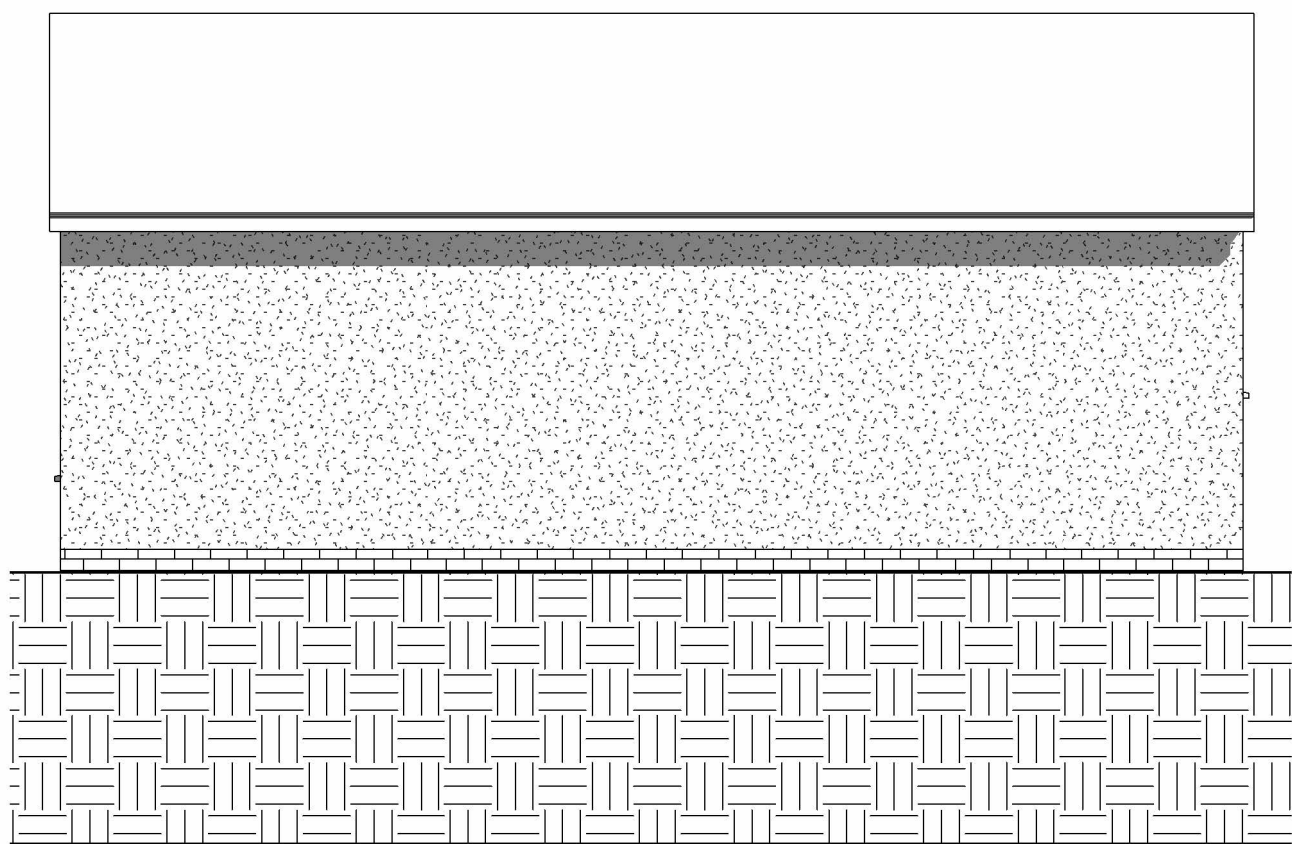


3 Elevation 3 - a
1 : 50

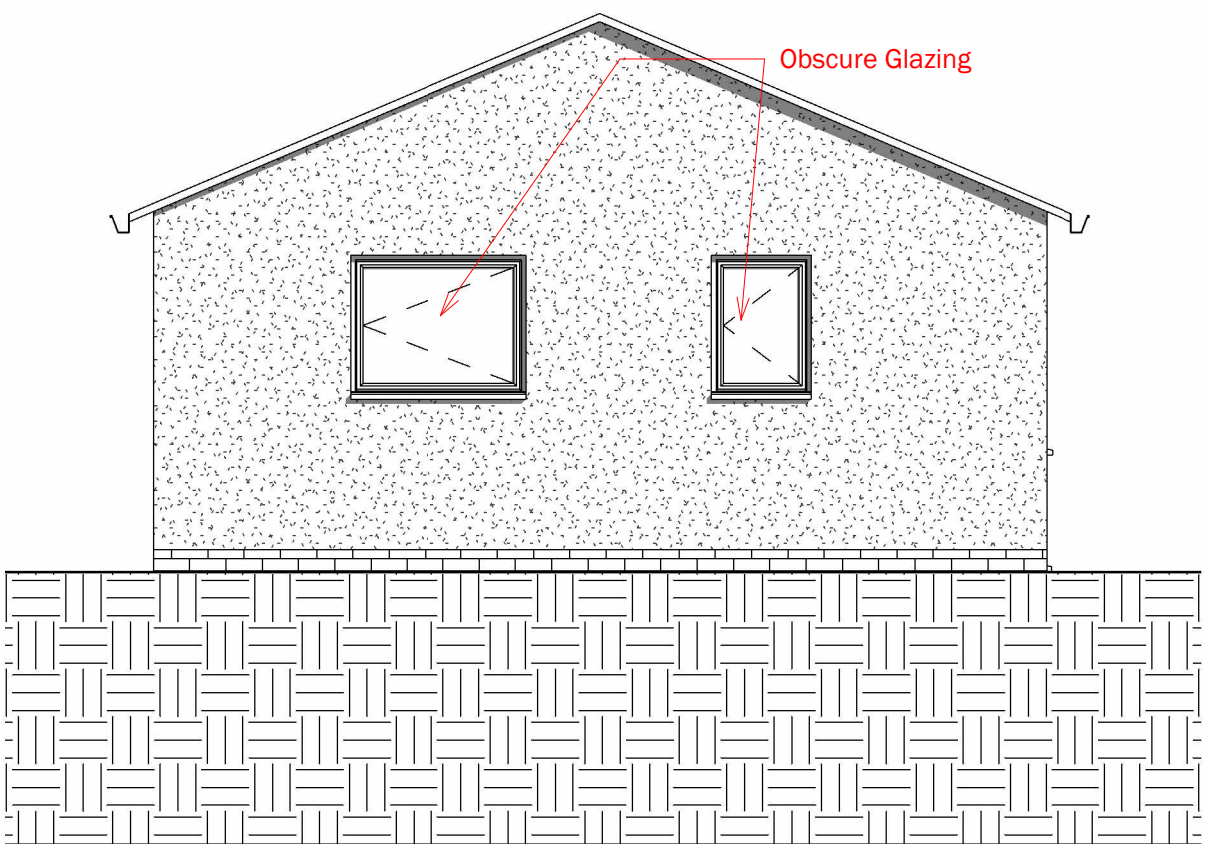

2 Elevation 2 - a
1 : 50

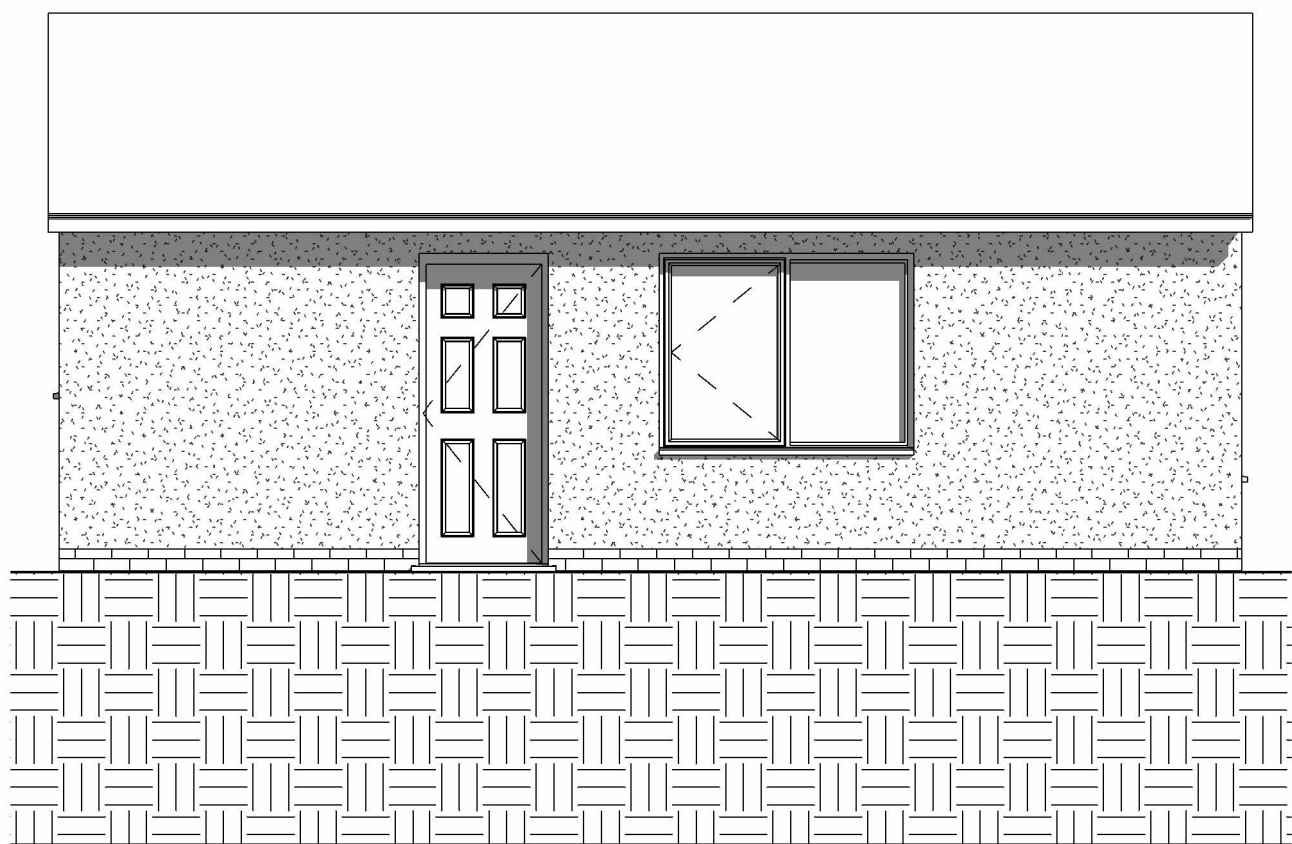

4 Elevation 4 - a
1 : 50

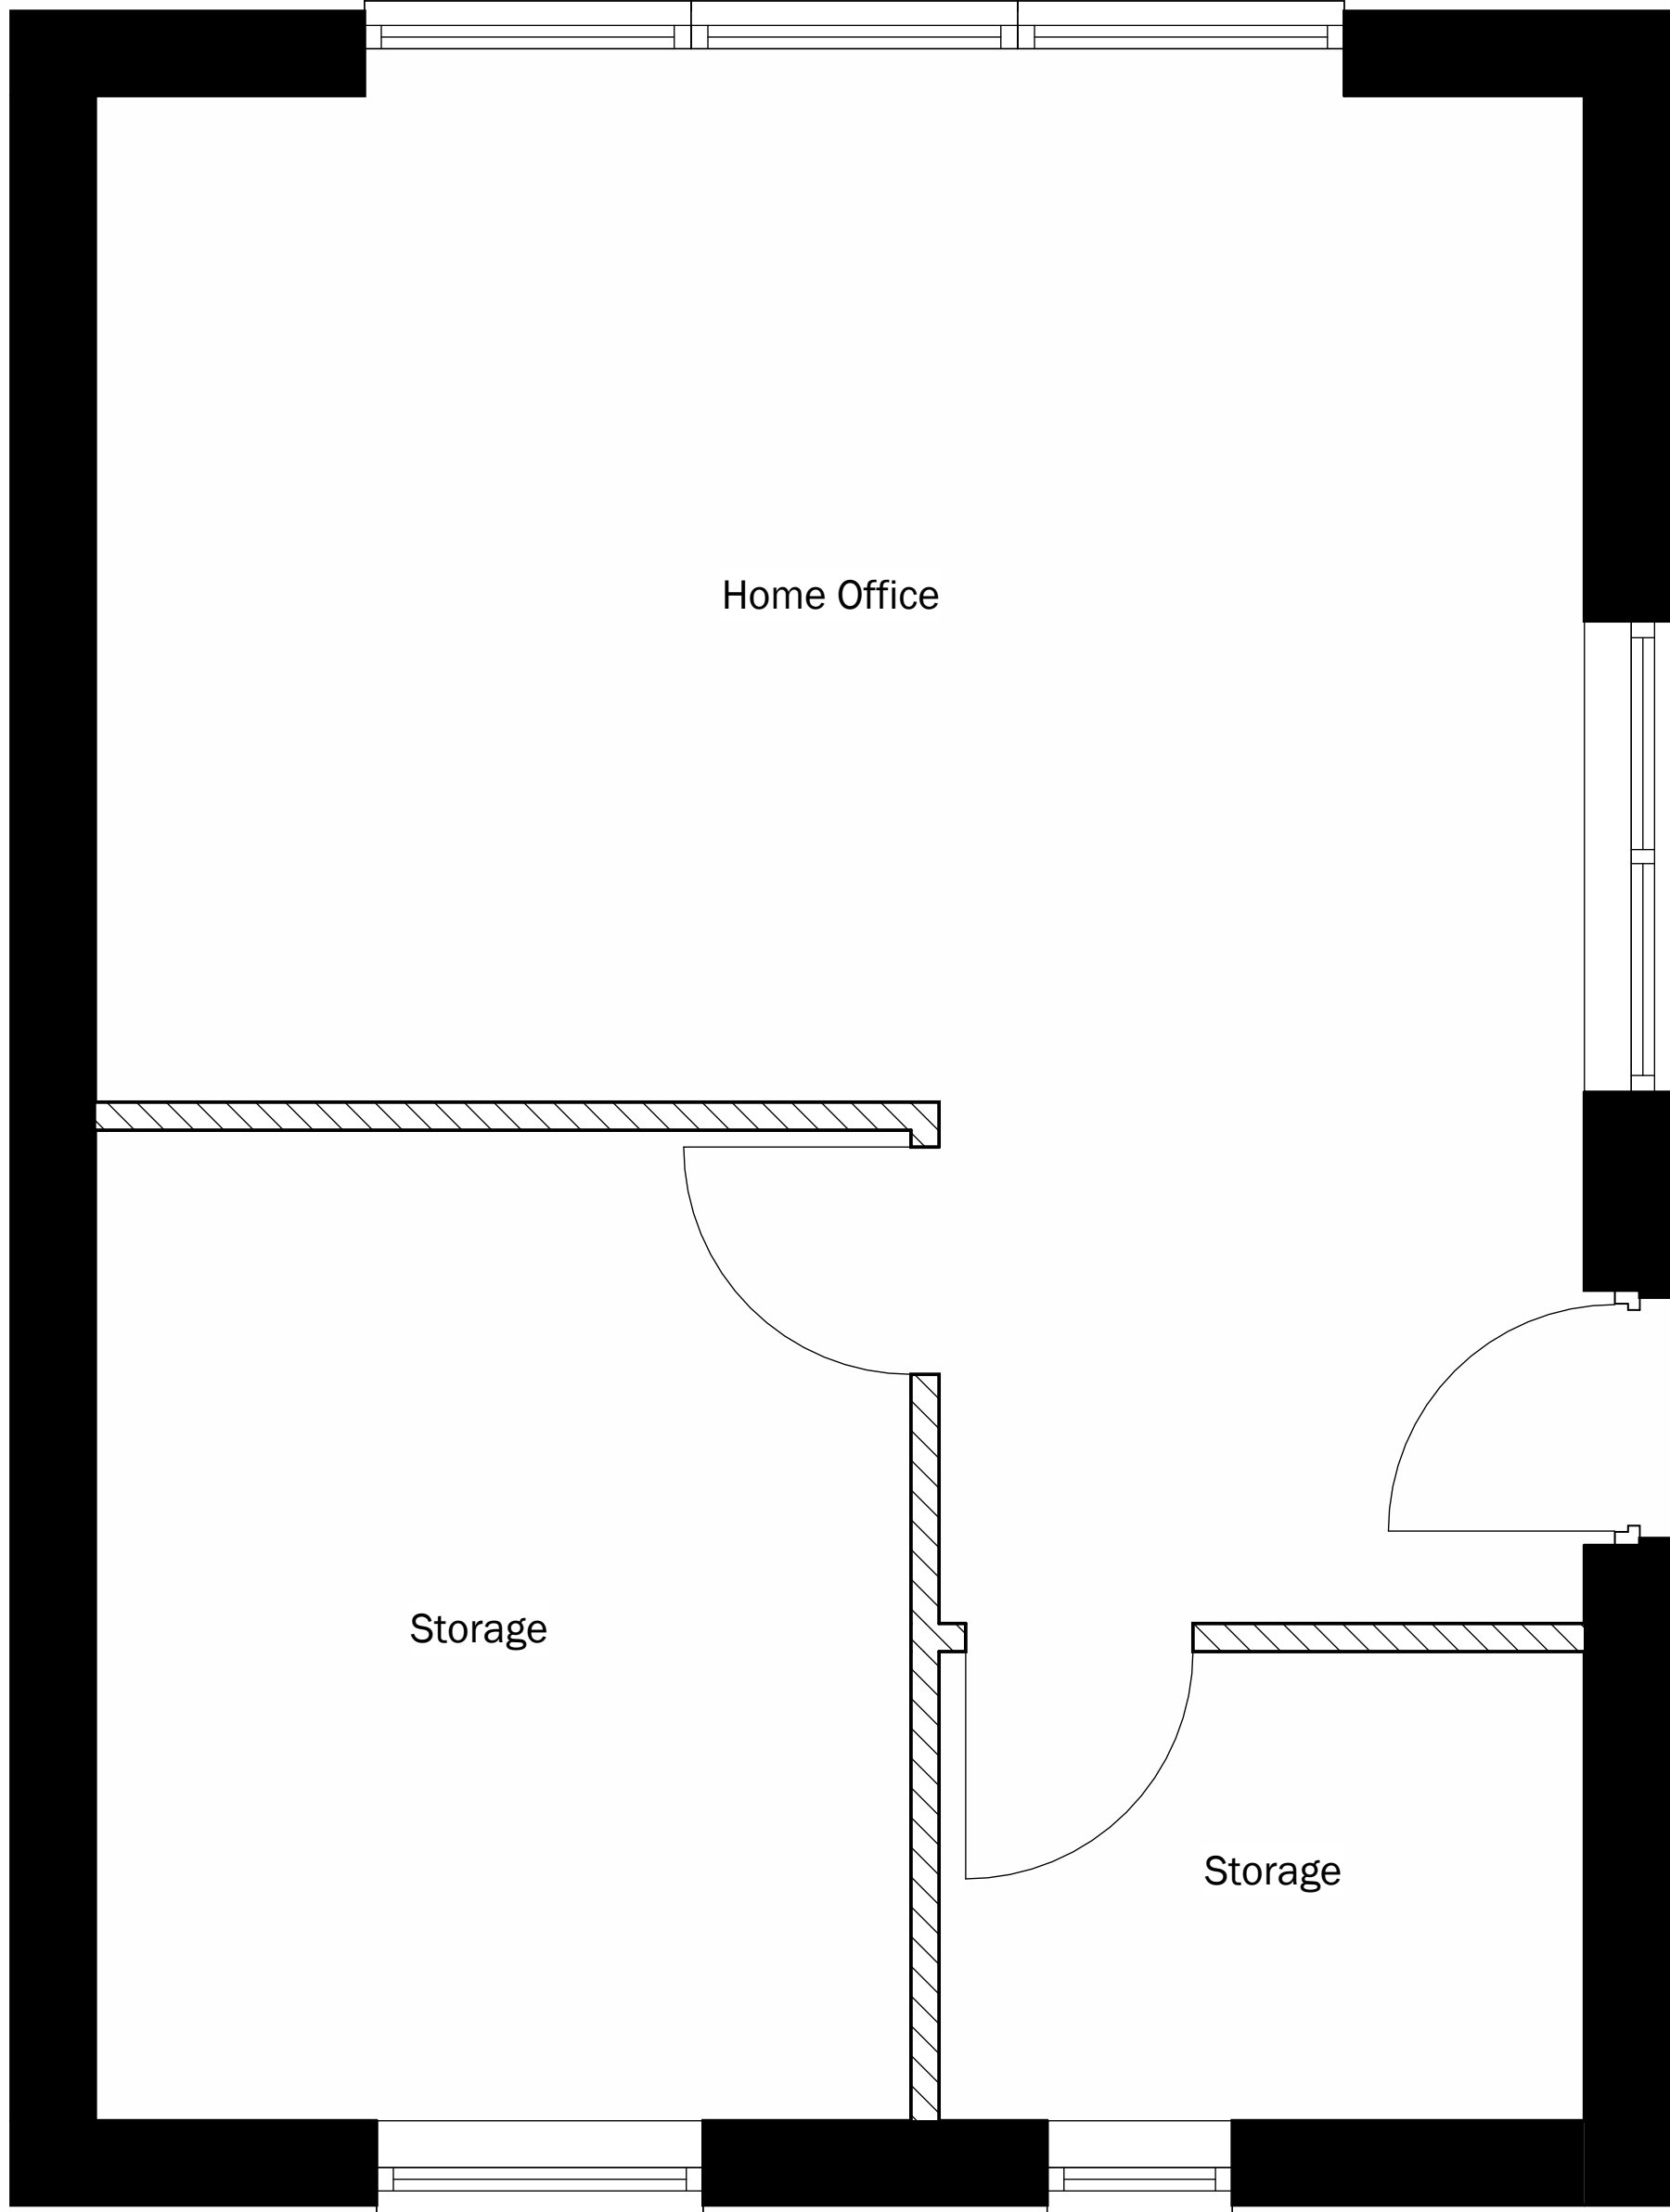

5 0 PROPOSED GROUND FLOOR GARAGE
1 : 25

Peter Hitchen
Architects

Marathon House
The Sidings Business Park
Whalley, BB7 9SE

01254 823 885

www.peterhitchenarchitects.co.uk

NOTES:

- Addition of windows
- Change of garage door to windows
- Internal alterations
- No change to planning approved structure

This drawing demonstrates the proposed alterations of the existing detached garage to home office and storage incidental to the dwellinghouse. Original Planning REF 3/2023/0352 The works involve external modifications for the use

No.	Description	Date

CLIENT:
Mr Cosgrove
10 Manor Road
Whalley

PROJECT:
Alterations to garage to create
home office and storage space
incidental to the dwellinghouse

SHEET:
PROPOSED PLAN AND
ELEVATIONS

Project number PHA/781

Date 15/10/2023

Drawn by JS

Checked by PH

A3.4

Scale As indicated

Sheet size A1