






Proposed North Elevation

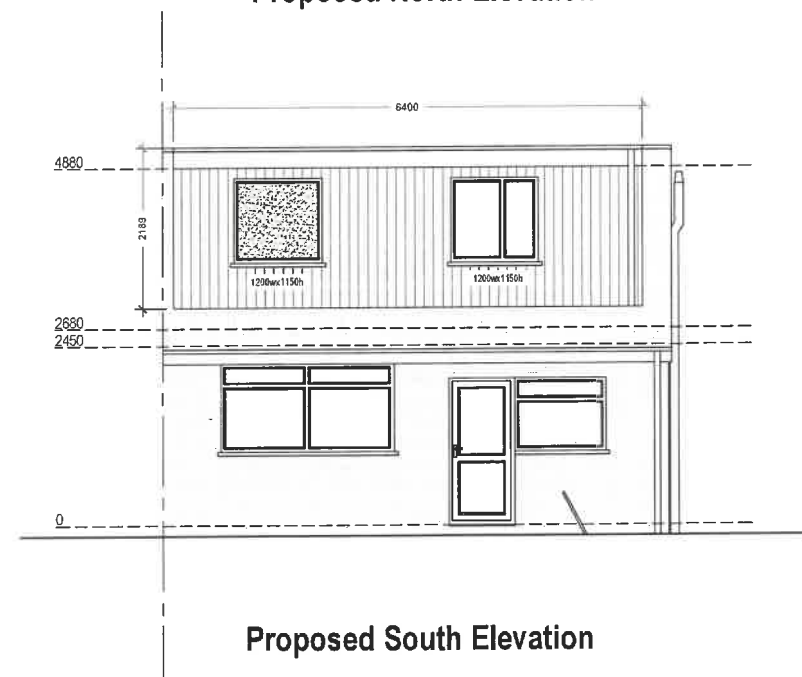

Proposed South Elevation

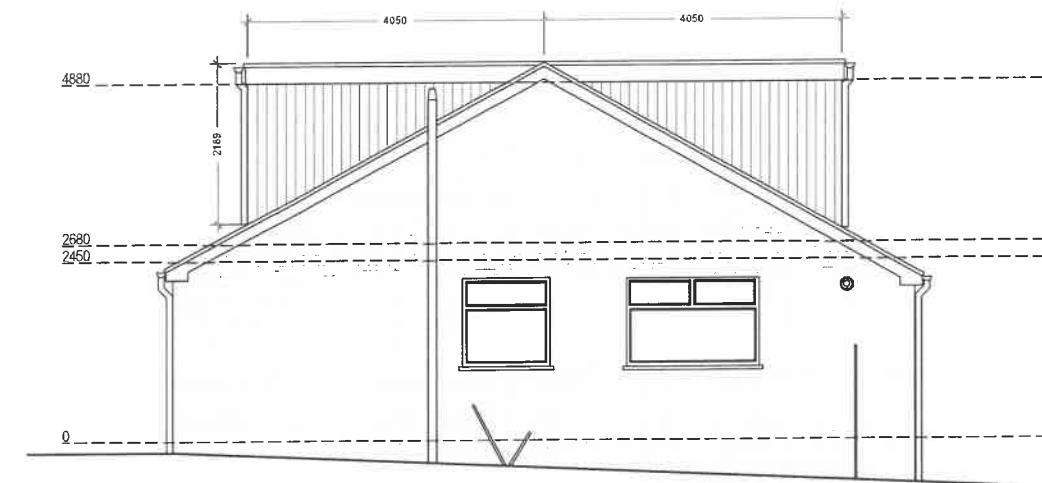

Proposed East Elevation

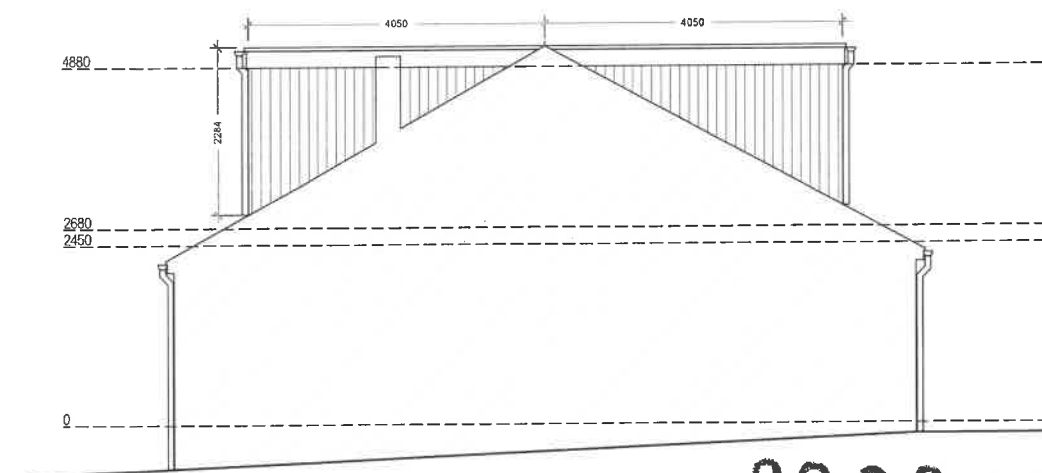

Proposed West Elevation

320240891P

Proposed Materials:

Walls: Vertical cladding (to match existing)
Flat roof: Ply membrane
Windows: Double glazed (to match existing)
Skylights: Size as indicated (not protruding more than 150mm above the existing roof plane)



ArkiPlan Architectural Ltd • Enquiries@ArkiPlan.co.uk
Lyttchett House, 13 Freeland Park, Wareham Road, Poole, Dorset, BH16 6FA

Site	36 Hillcrest Rd, Langho BB6 8EP	Date	16.10.2024
		Sheet	24-1950 D05 REV 0
		Job	Loft Conversion
		Scale	1:50 @A1, 1:100 @A3
Title Number	LA604667, LAN166683	Title	As Shown

