


Cow Ark Wetland Location

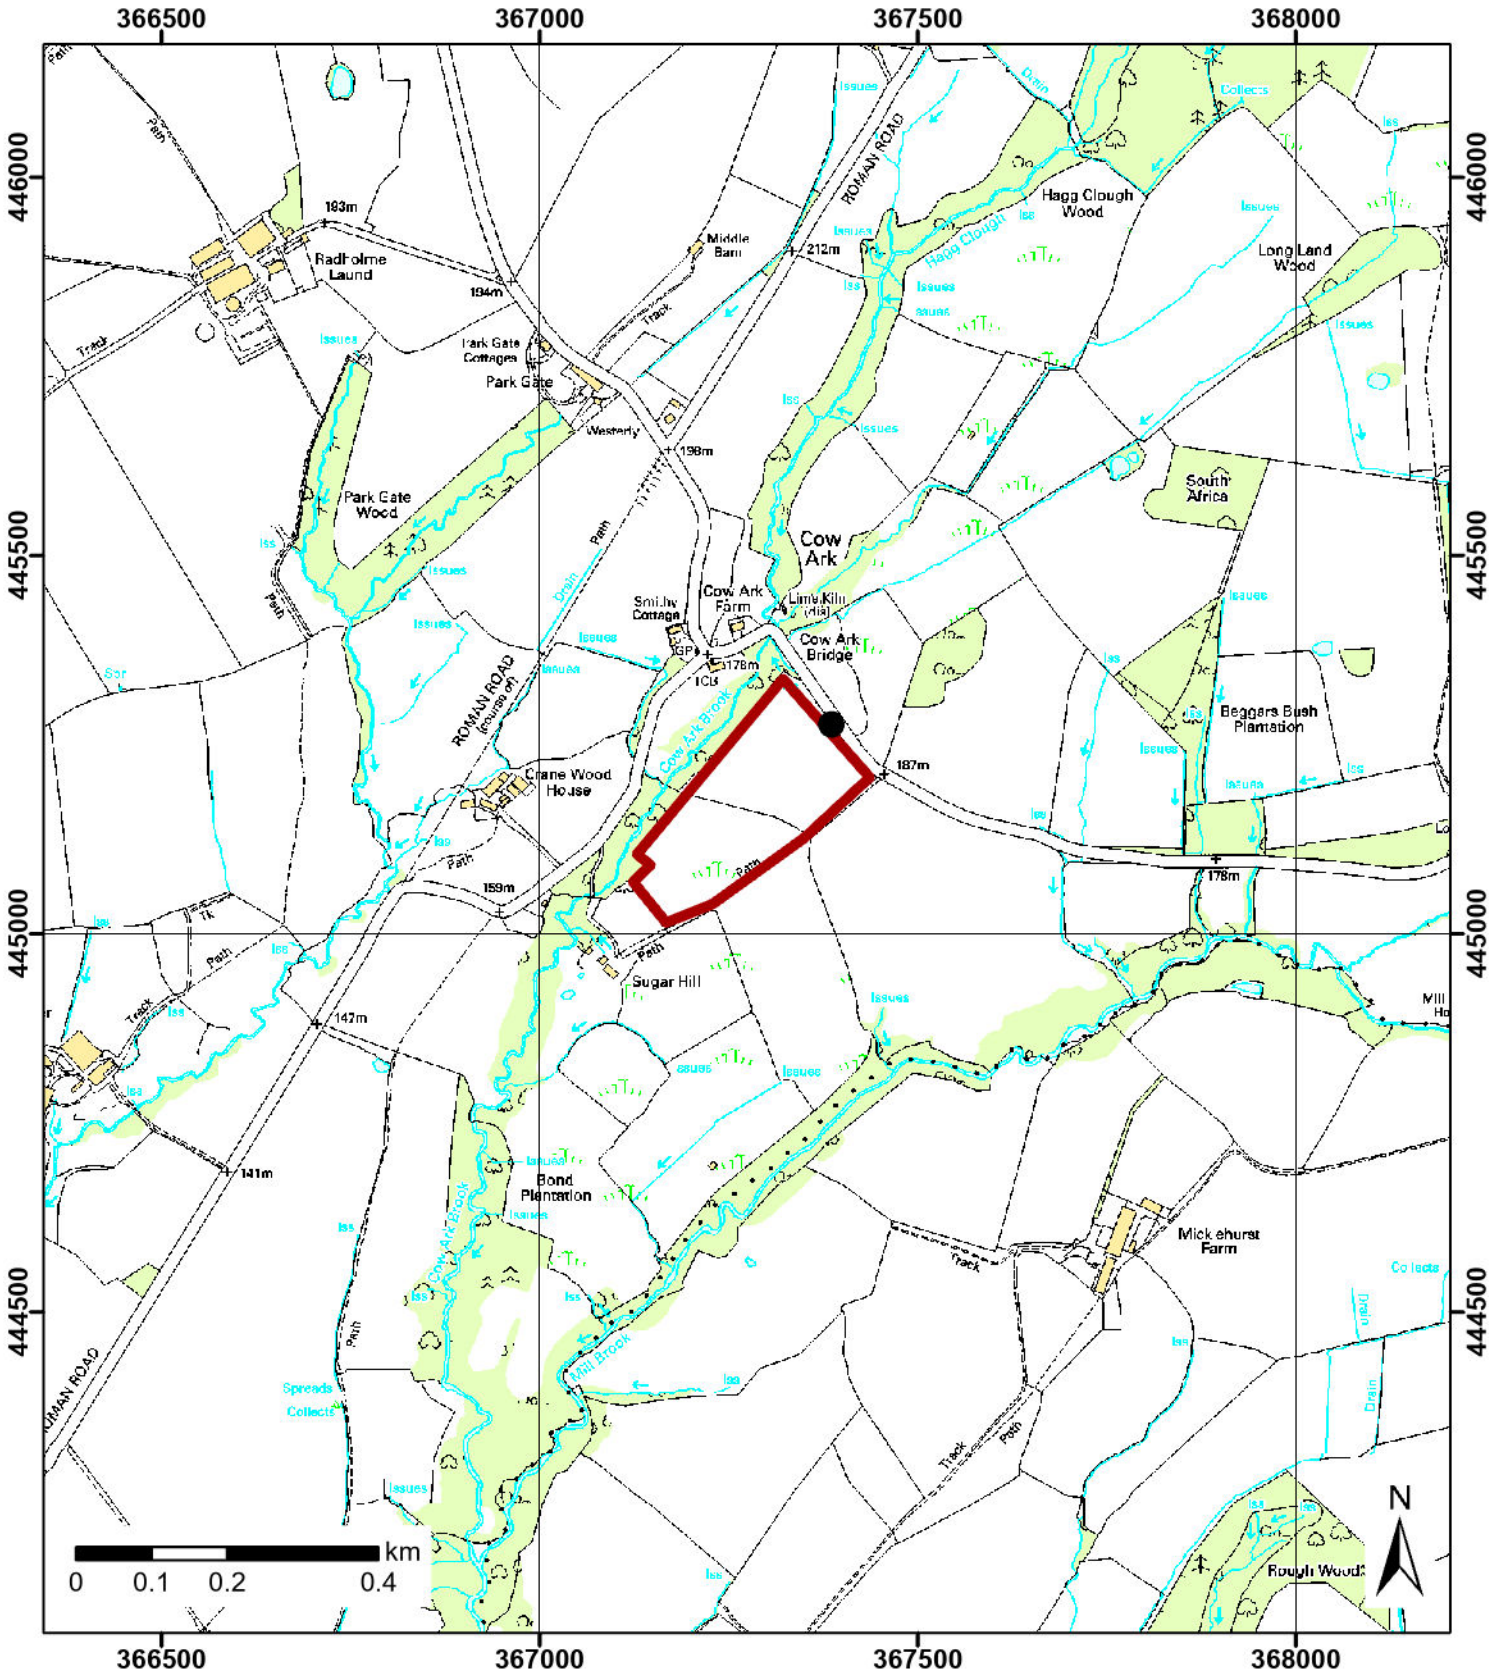

Red Line Boundary shown here indicates general location of the project and is not the same as the site boundary of the wetland
 Black dot indicates field access gate into the field off the road.

Author: Rob Cooper
 Project: RfR: Cow Ark Wetlands
 Date: 08/01/2025
 Coordinate System: British National Grid
 Scale: 1:10,000

Some or all of the following statements apply: Contains public sector information licensed under the Open Government Licence v3.0; Contains Ordnance Survey data © Crown copyright and database right 2019; © Environment Agency copyright and/or database right 2019. All rights reserved; © Natural England. Copyright and database rights 2019; Contains, or is derived from, information supplied by Ordnance Survey and Rural Payments Agency. © Crown copyright and database right 2019. Ordnance Survey Licence number 100022021.