


general notes:
copyright reserved to mck associates ltd. and this drawing may not be used
or reproduced without prior written consent.

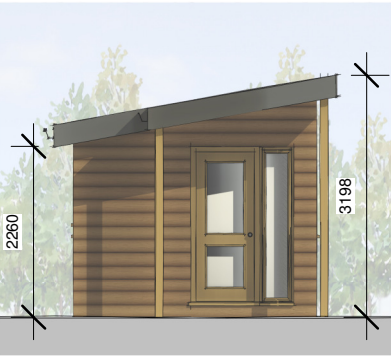


FRONT ELEVATION
1:100




SIDE ELEVATION
1:100




REAR ELEVATION
1:100

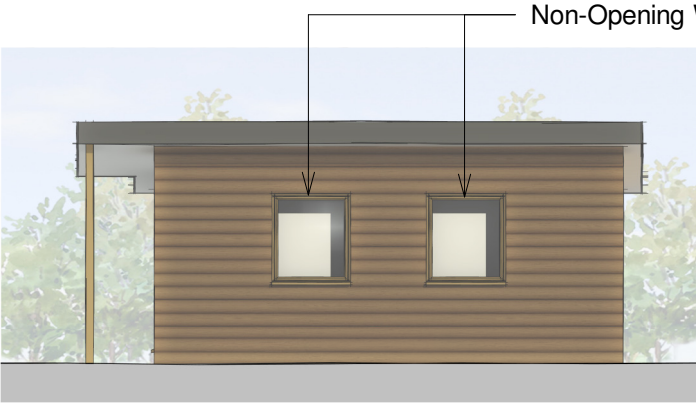

SIDE ELEVATION
1:100

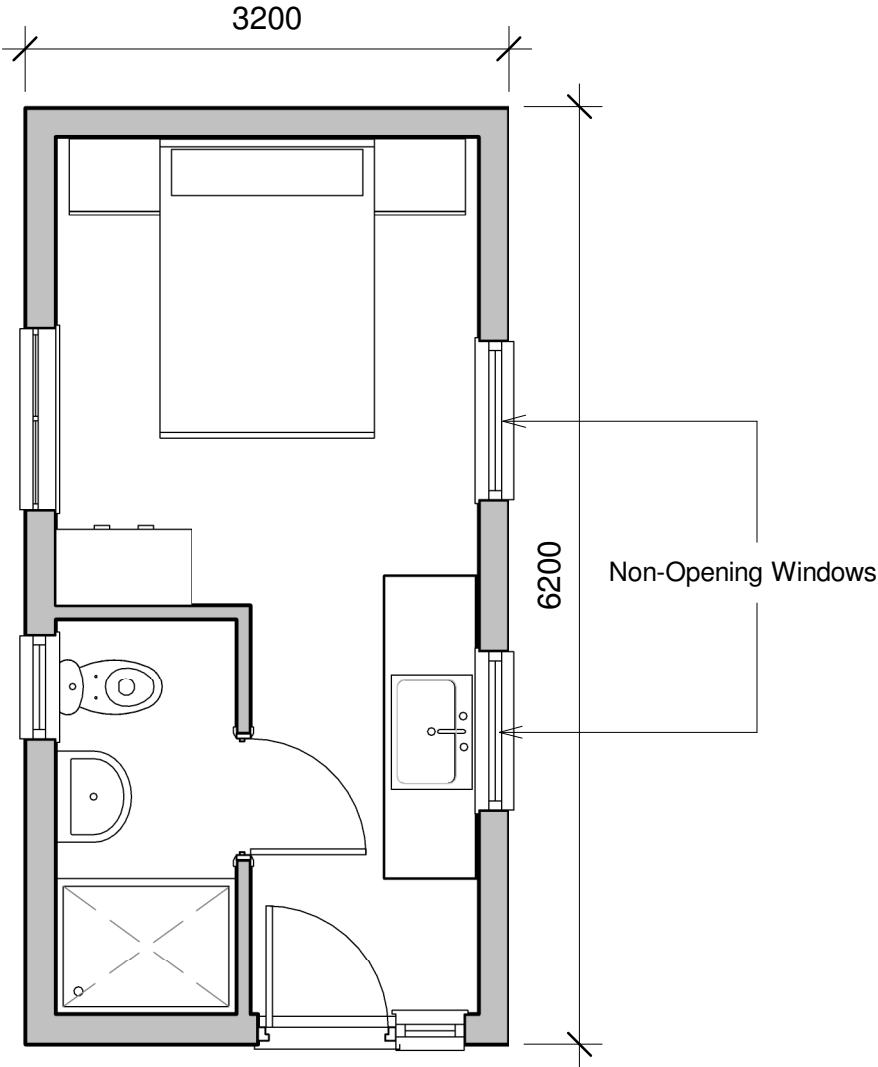

FLOOR PLAN
1:50

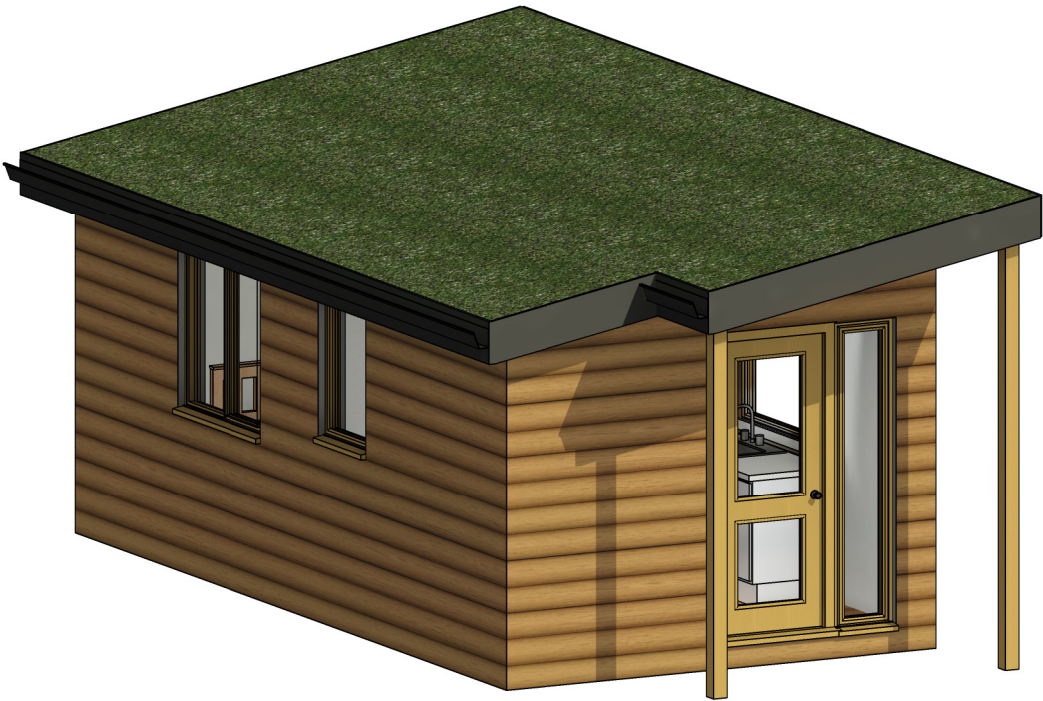

3D VIEW

A	18/02/2026	ELC	Non-Opening Windows added.
Rev.	Date	by	Description

PLANNING

Client:
STRATEGIC DEVELOPMENTS

Project:
LONGRIDGE ROAD
CHIPPING

Drawing Title:
GLAMPING POD
PROPOSED PLANS

Drawn: ELC	Checked: PGM	Scale @ A3: As indicated	Date: 09/08/2024
Job No: 21-019	Drawing No: PR01	Rev: A	



associates limited

architecture | building surveying | urban design

burnaby villa ■ 48 watling street road ■ fulwood ■ preston ■ pr2 8bp
tel: 01772 774510 fax: 01772 774511 email mck@mckassociates.co.uk