
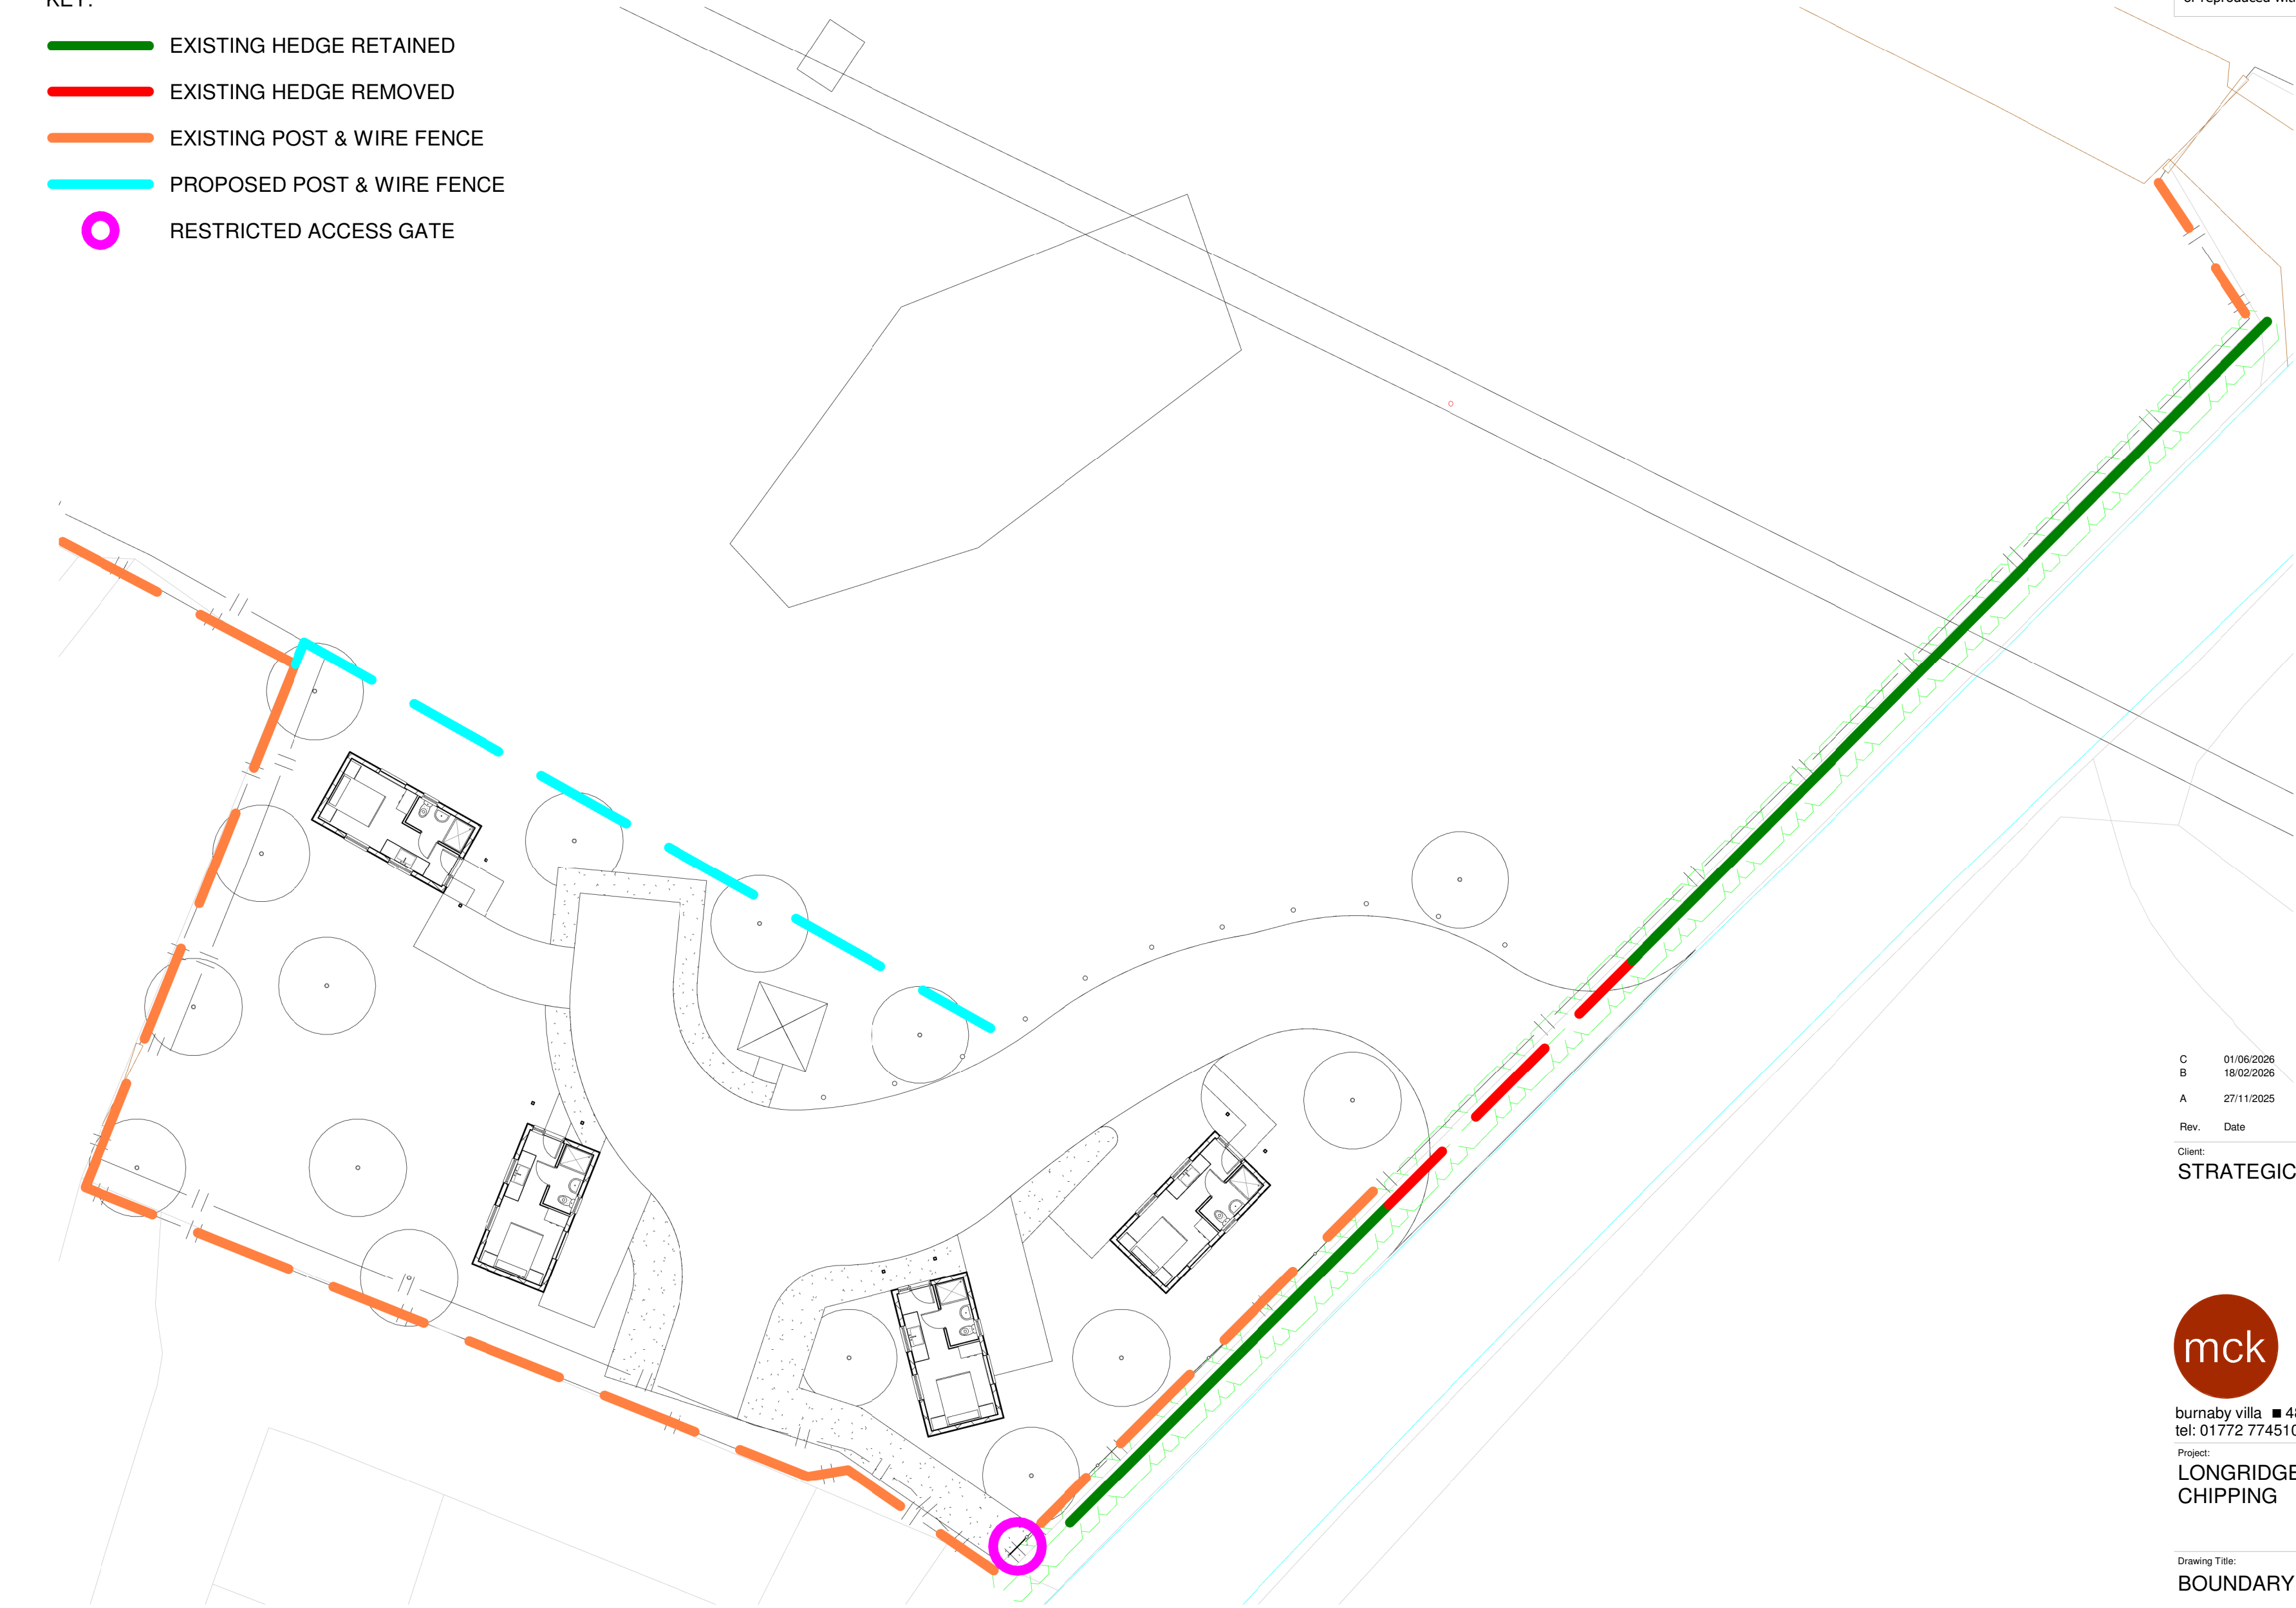


Z:\Job's\2021\jobs\21-019 Strategic Dev & CC - Longridge Road, Chipping\Drawings\Models\0.2 Proposed\02.2 Site Layouts\Site Layout Rev E.rvt

- KEY:
- EXISTING HEDGE RETAINED
 - EXISTING HEDGE REMOVED
 - EXISTING POST & WIRE FENCE
 - PROPOSED POST & WIRE FENCE
 - RESTRICTED ACCESS GATE

general notes:
copyright reserved to mck associates ltd. and this drawing may not be used
or reproduced without prior written consent.

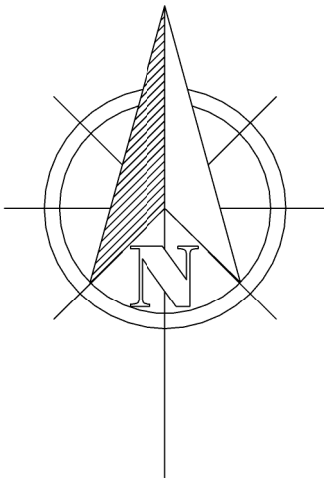

C	01/06/2026	ELC	Updated to match layout revision E
B	18/02/2026	ELC	1no. pod removed. Pods flipped to allow non-opening windows to face dog kennels.
A	27/11/2025	ELC	Layout amended to suit new access position.
Rev.	Date	by	Description

Client:
STRATEGIC DEVELOPMENTS

mck associates limited
architecture | building surveying | urban design
burnaby villa ■ 48 watling street road ■ fulwood ■ preston ■ pr2 8bp
tel: 01772 774510 fax: 01772 774511 email mck@mckassociates.co.uk

Project:
LONGRIDGE ROAD
CHIPPING

Drawing Title:
BOUNDARY TREATMENTS PLAN

Drawn: ELC	Checked: PGM	Scale: 1 : 200	Date: 09/08/2024
Job No: 21-019	Drawing No: BT01	Rev: C	

