


Z:\Jobs\2021\jobs\21-019 Strategic Dev & CC - Longridge Road, Chipping\Drawings\Models\02.2 Site Layouts\Site Layout Rev E.rvt

general notes:
copyright reserved to mck associates ltd, and this drawing may not be used
or reproduced without prior written consent.

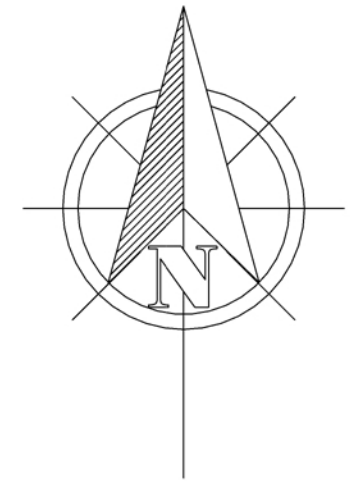

Windows facing dog
kennels to be non-opening.

Fire Assembly Point/
Bin Store

Lighting Bollards

93.93

93.89

94.01

93.93

93.39

92.90

94.00

93.98

Hedge to be removed/trimmed
where required

Restricted Access Gate

E	01/06/2026	ELC	Road reverted back to Rev C. Footpath amended to suit.
D	27/05/2026	ELC	Internal road amended to accommodate 2m footpath. Gate added.
C	18/02/2026	ELC	1 no. pod removed. Pods flipped to allow non-opening windows to face dog kennels.
B	08/12/2025	ELC	Red Edge amended.
A	27/11/2025	ELC	Layout amended to suit new access position.

Rev.	Date	by	Description
------	------	----	-------------

Client:

STRATEGIC DEVELOPMENTS

mck associates limited
architecture | building surveying | urban design

burnaby villa ■ 48 watling street road ■ fulwood ■ preston ■ pr2 8bp
tel: 01772 774510 fax: 01772 774511 email mck@mckassociates.co.uk

Project:

LONGRIDGE ROAD
CHIPPING

Drawing Title:

PROPOSED SITE LAYOUT

Drawn: ELC	Checked: PGM	Scale: 1 : 200	Date: 09/08/2024
Job No: 21-019	Drawing No: 0001	Rev: E	

A2

PLANNING