


general notes:
copyright reserved to mck associates ltd. and this drawing may not be used
or reproduced without prior written consent.

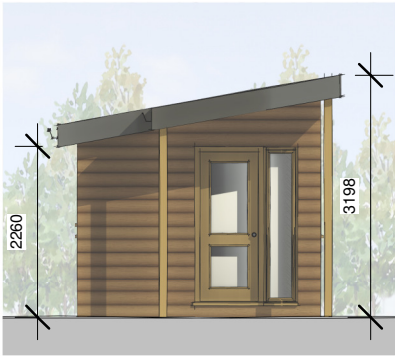

FRONT ELEVATION
1:100




SIDE ELEVATION
1:100




REAR ELEVATION
1:100



SIDE ELEVATION
1:100

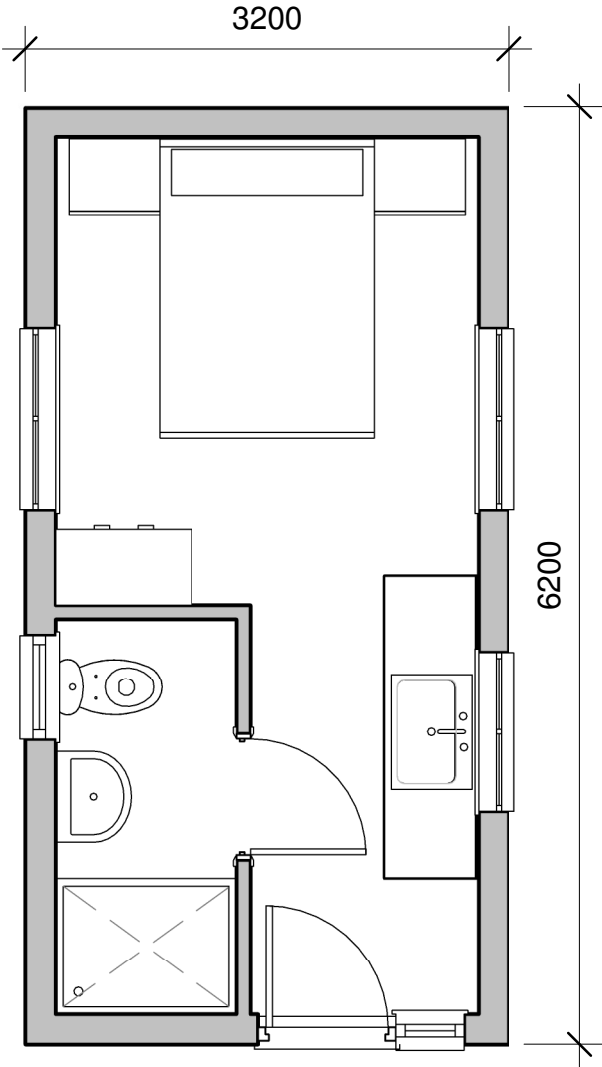

FLOOR PLAN
1:50

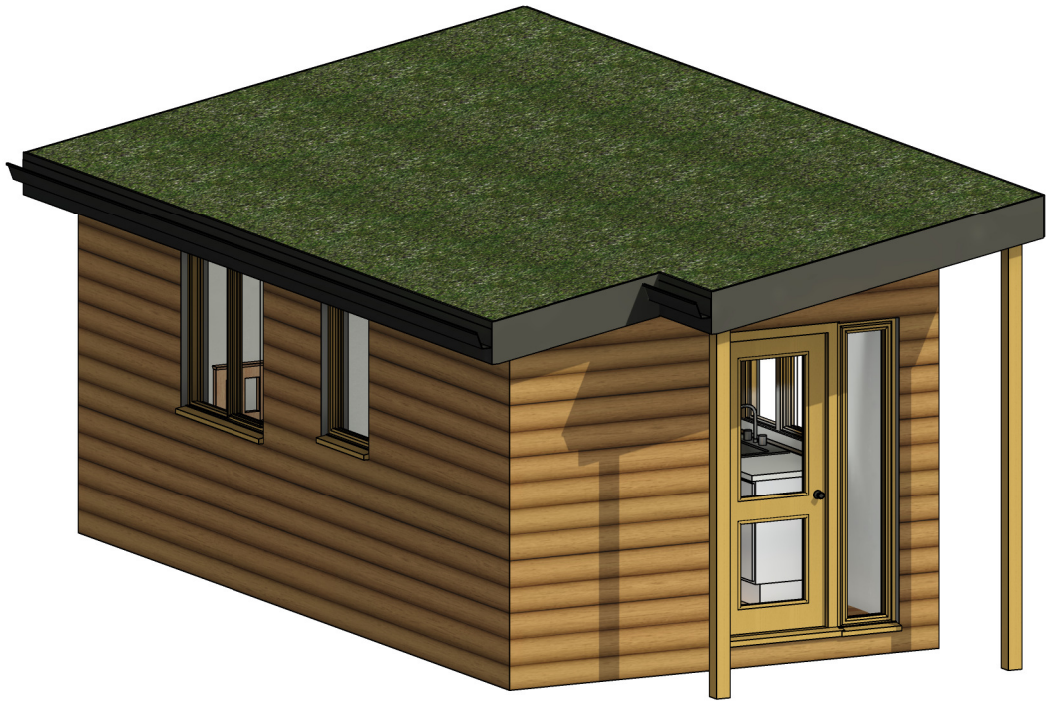

3D VIEW

Rev. Date by Description

PLANNING

Client:
STRATEGIC DEVELOPMENTS

Project:
LONGRIDGE ROAD
CHIPPING

Drawing Title:
GLAMPING POD
PROPOSED PLANS

Drawn:
ELC

Checked:
PGM

Scale @ A3:
As indicated

Date:
09/08/2024

Job No:
21-019

Drawing No:
PR01

Rev:



associates limited

architecture | building surveying | urban design

burnaby villa ■ 48 watling street road ■ fulwood ■ preston ■ pr2 8bp
tel: 01772 774510 fax: 01772 774511 email mck@mckassociates.co.uk