
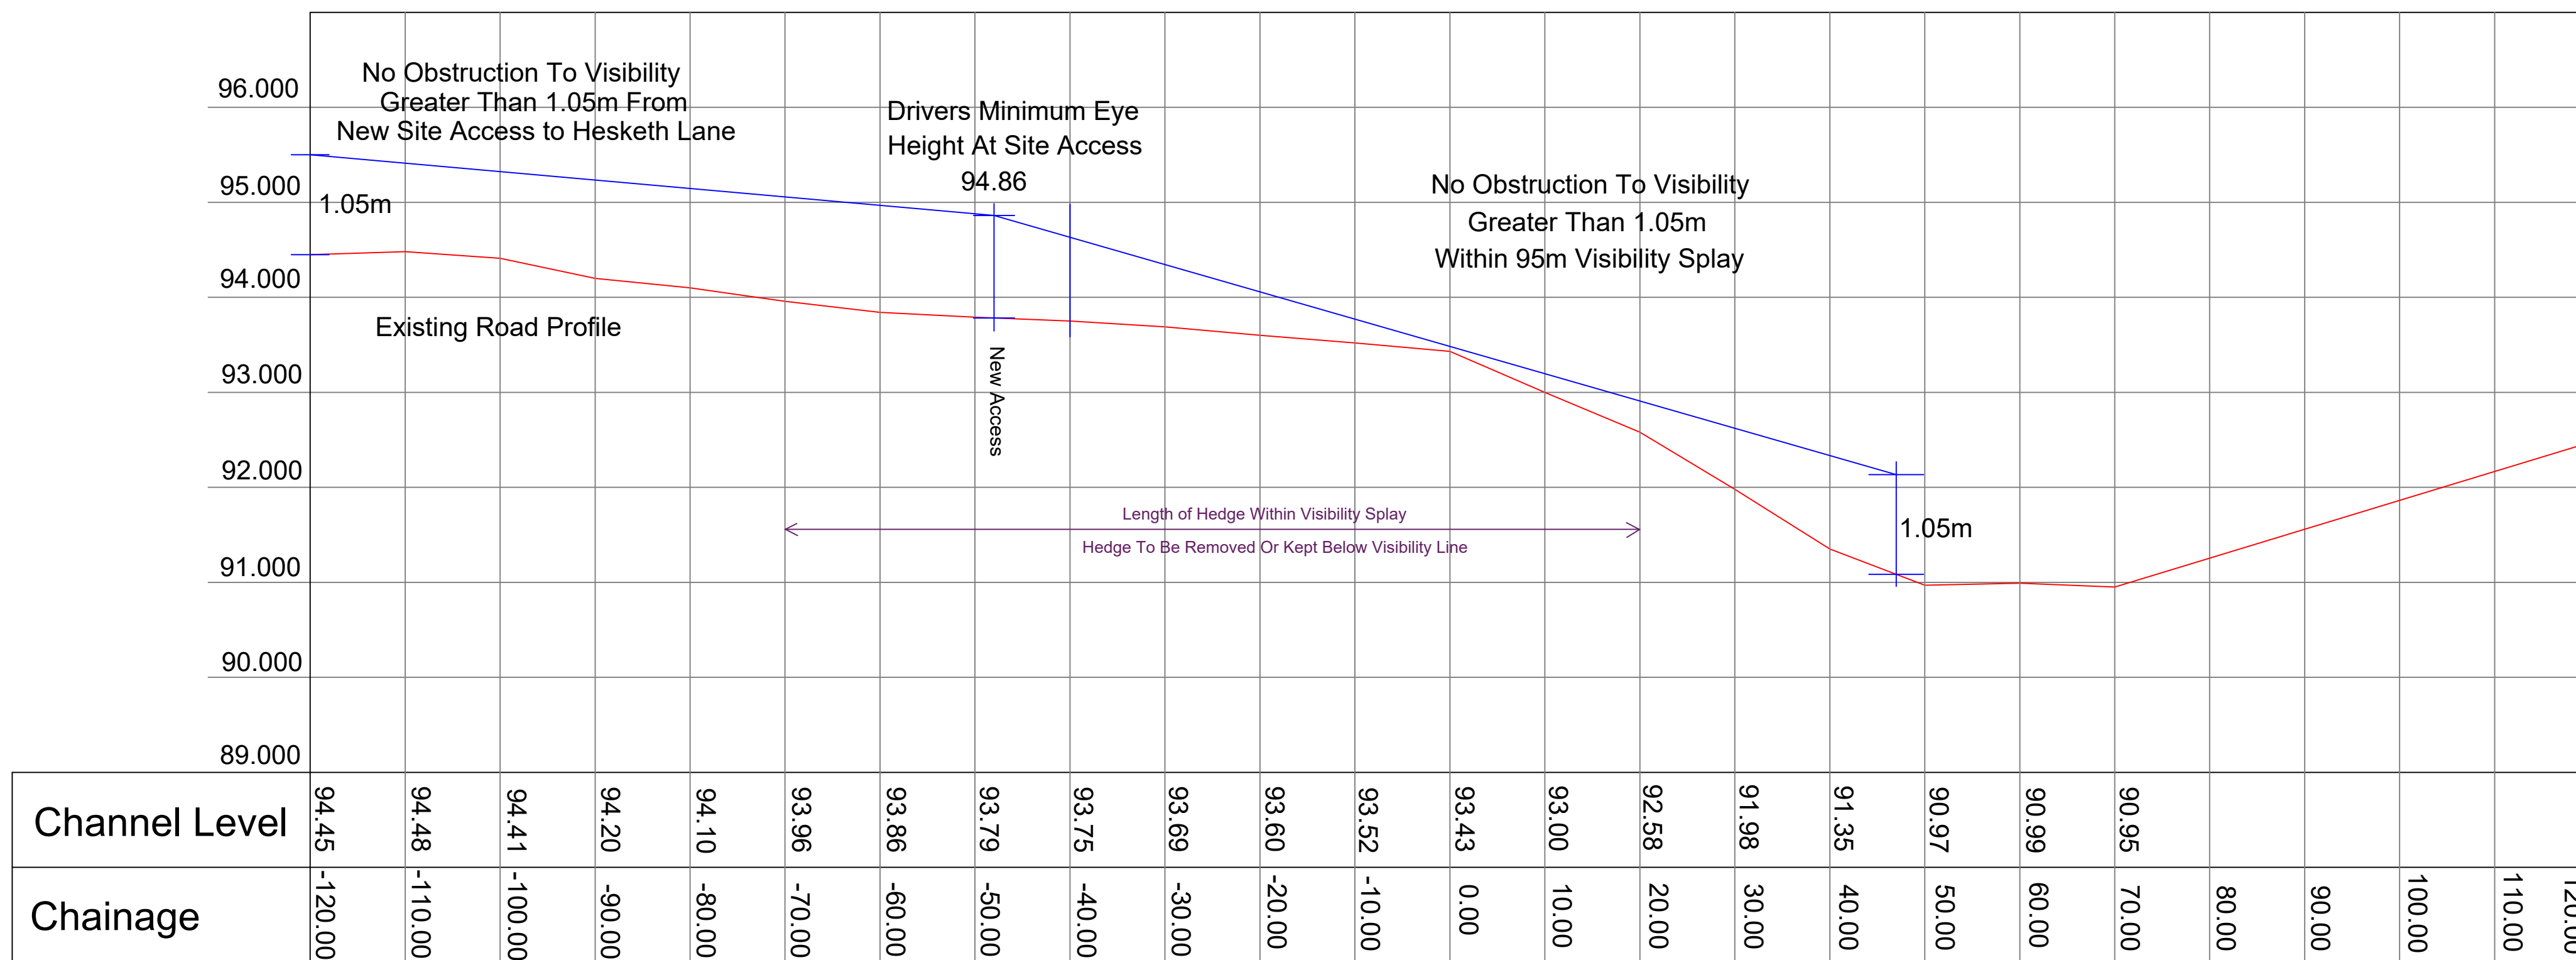
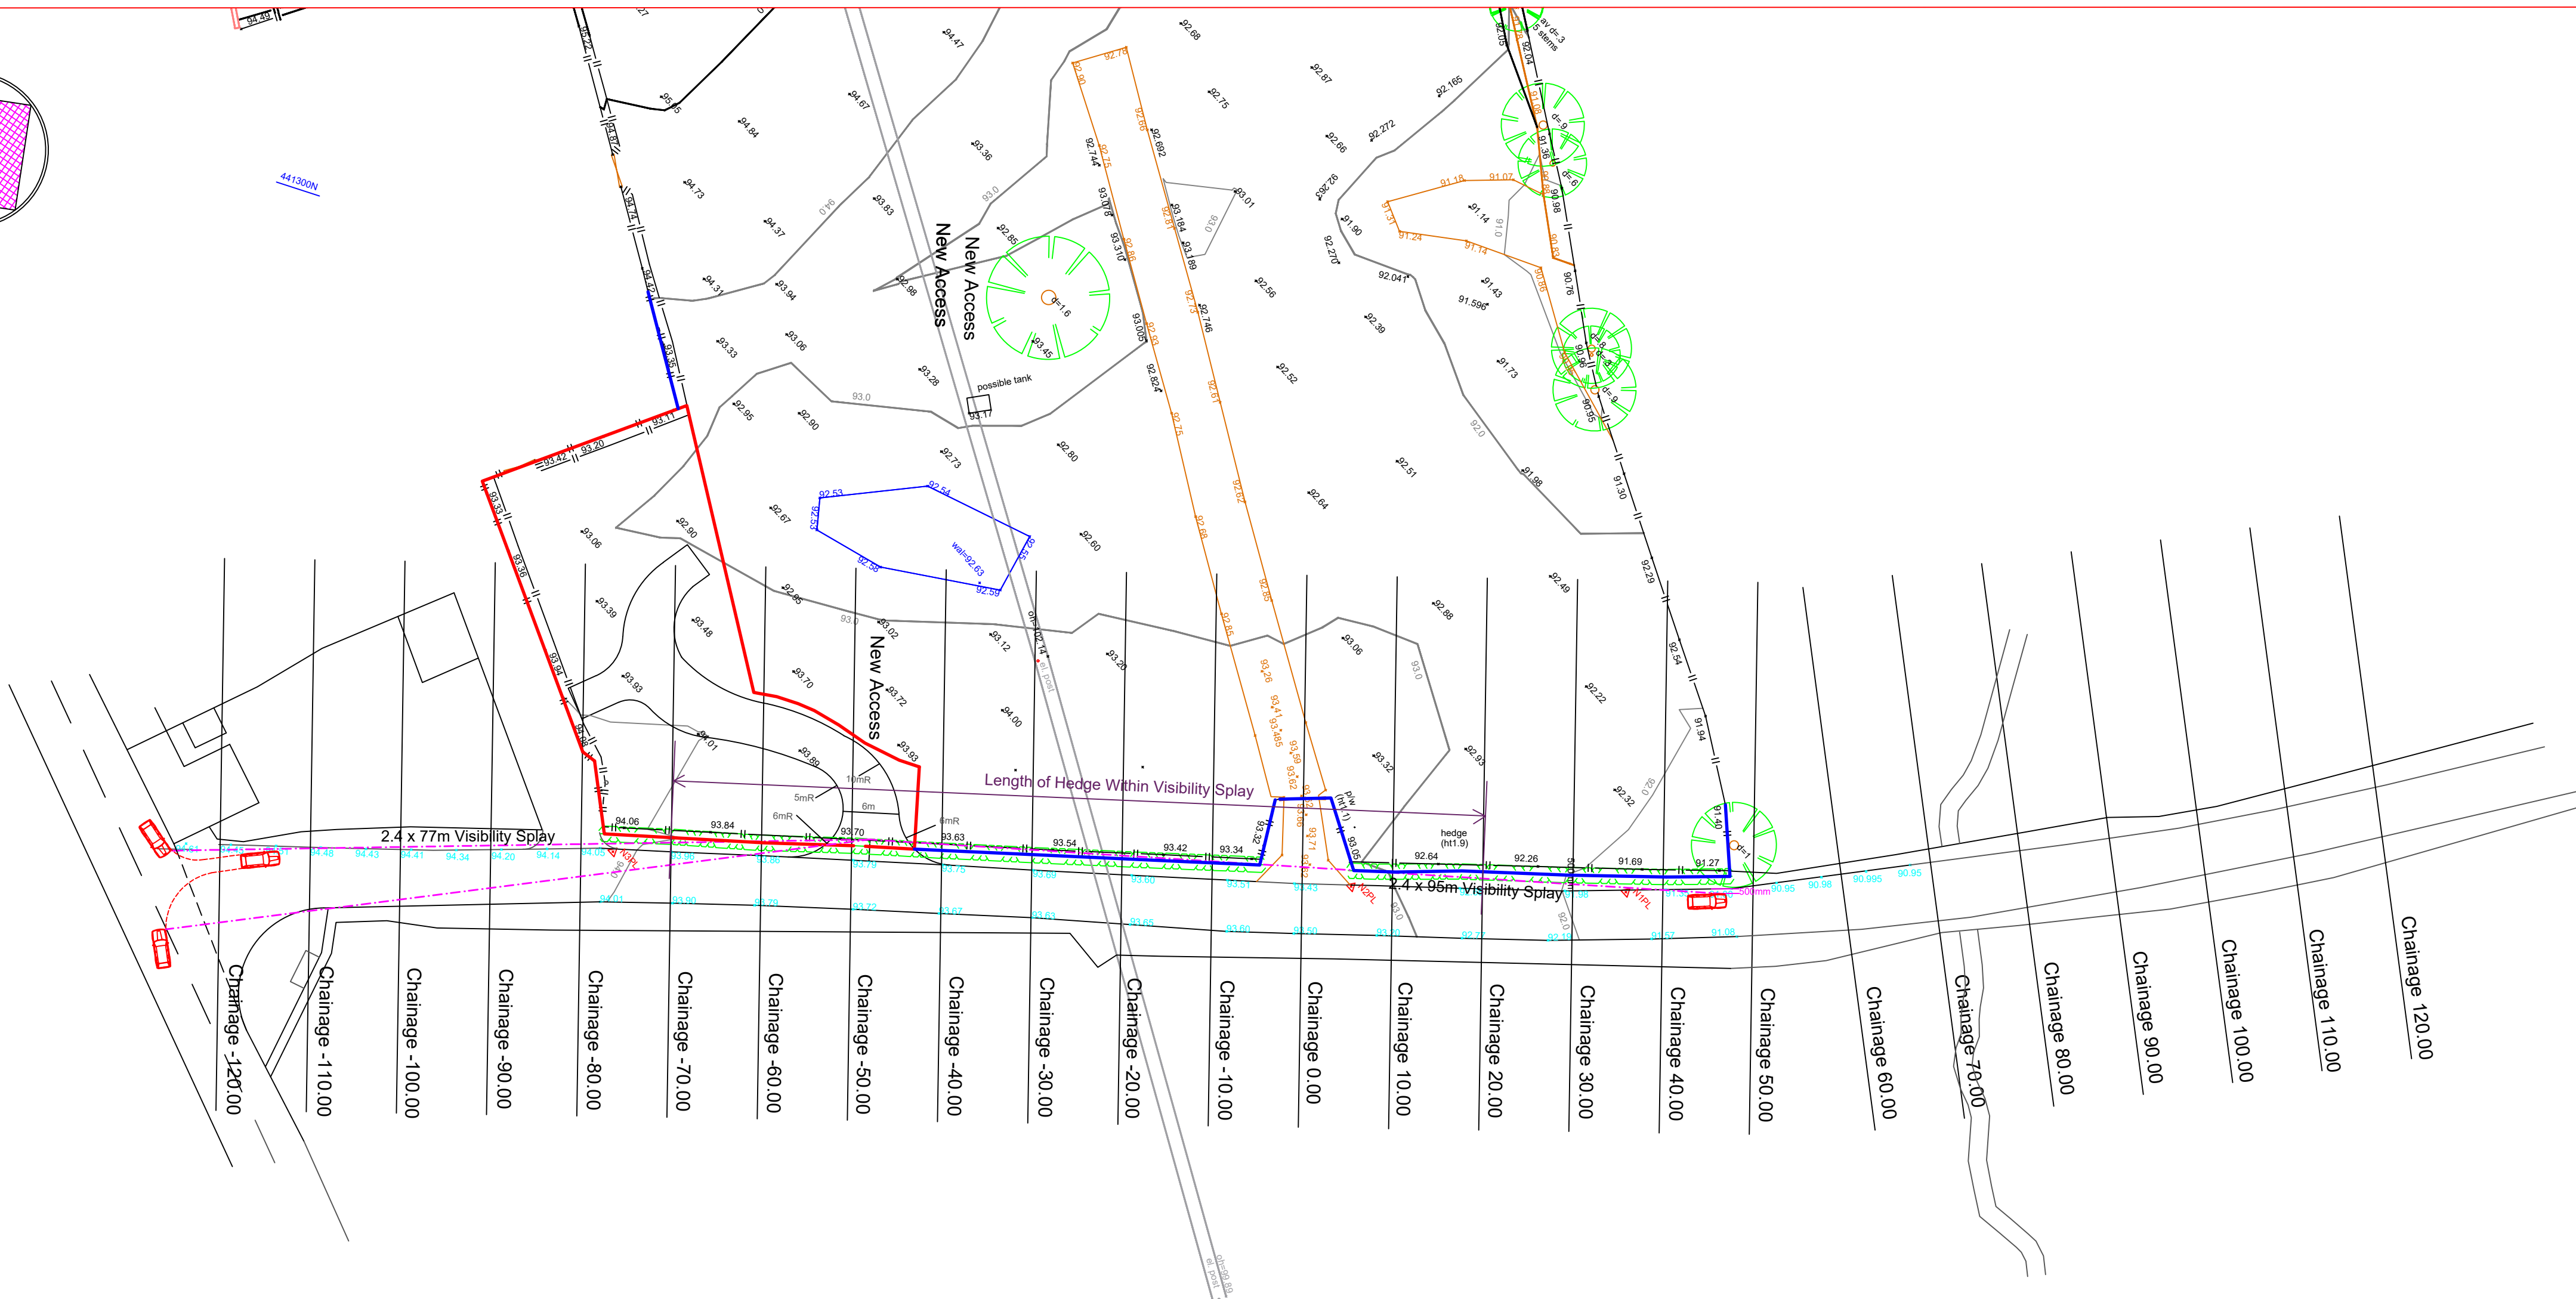


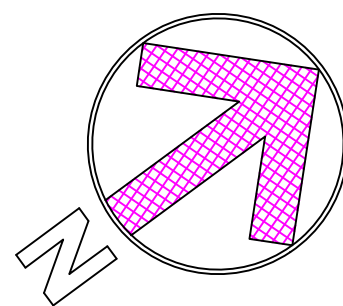

No.	Revision/Issue	Date

CTS Traffic and Transportation Ltd
Unit 14 Aqueduct Mill
Aqueduct Street
Preston
PR1 7JN

Strategic Developments

Land Off Longridge Road
Chipping
Visibility Splay Arrangements

Job No: 251001	Drawn By: J.L.
Date: Dec 2025	Checked By: J.L.
Scale: 1 / 500 @ A1	Drawing No: 251001 / 01